


F.A. RTE.	SECTION	COUNTY	TOTAL SHEETS	SHEET NO.
*	**	KANKAKEE	109	52

STA. 159+00 TO STA. 165+00  
 FED. ROAD DIST. NO. ILLINOIS FED. AID PROJECT

- \* FAU ROUTE 6176 (ARMOUR ROAD)
- \*\* SECTION (79)W&RS & 14ORS

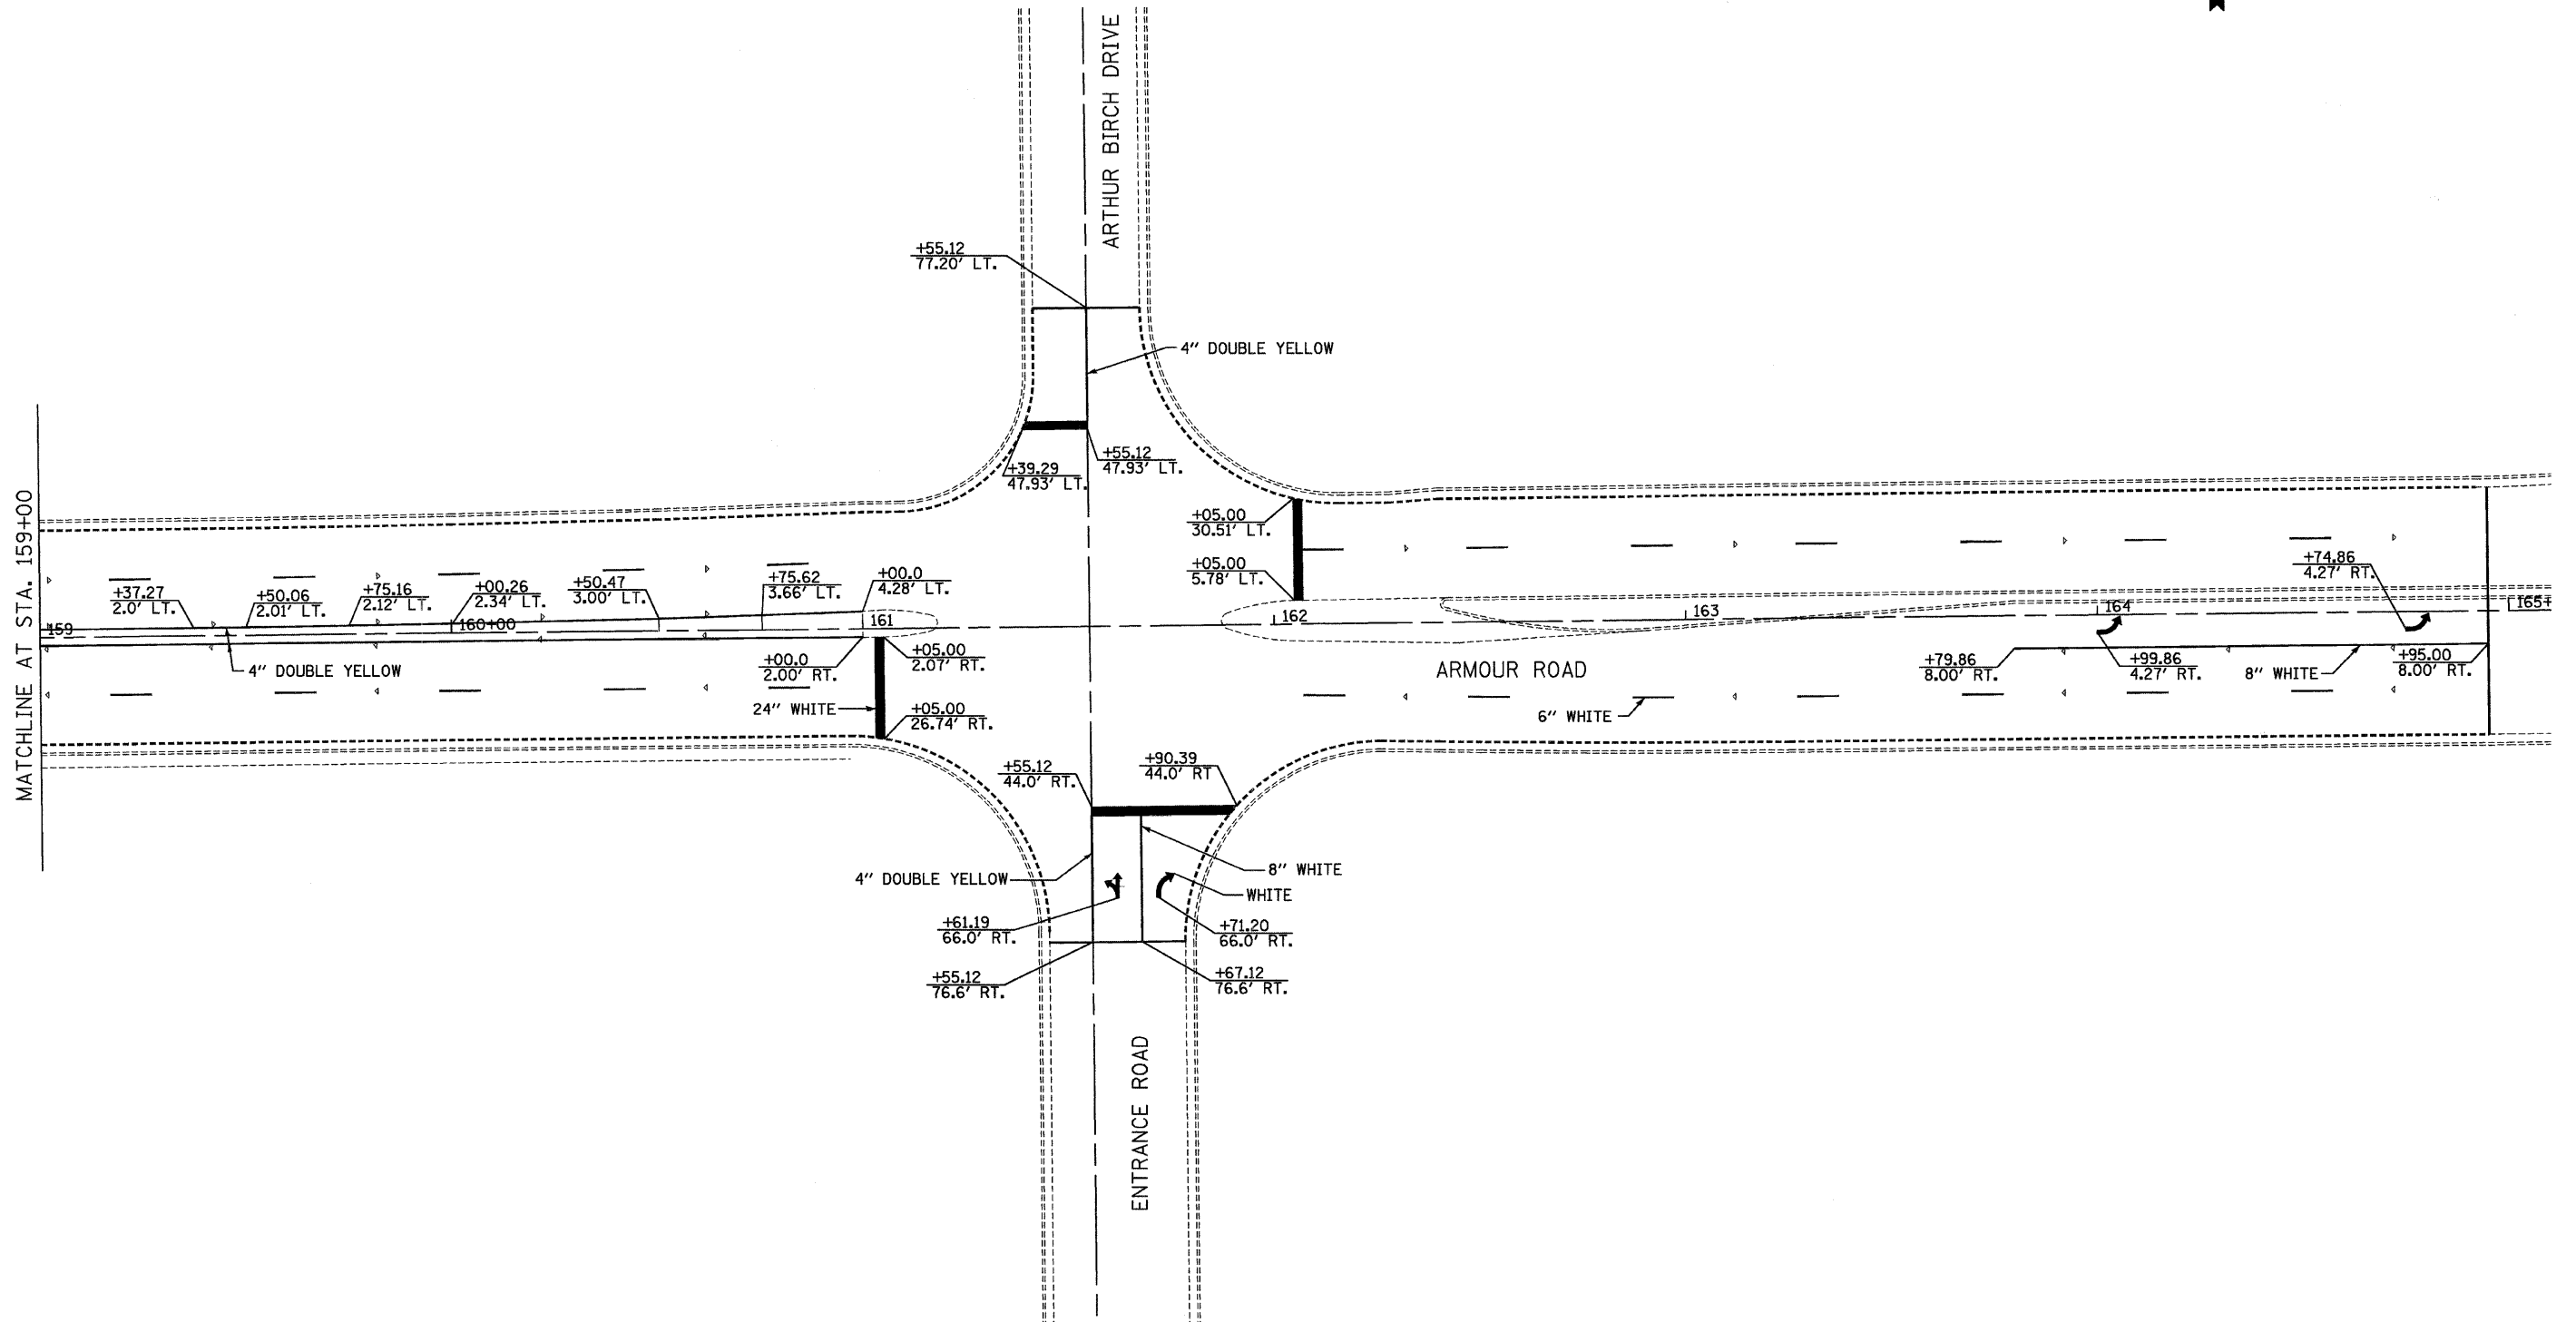

PLOT DATE = 12/06  
 FILE NAME = Z0438P1M189-165.DGN  
 SCALE = 1/2" = 20'  
 USER NAME = PAR