

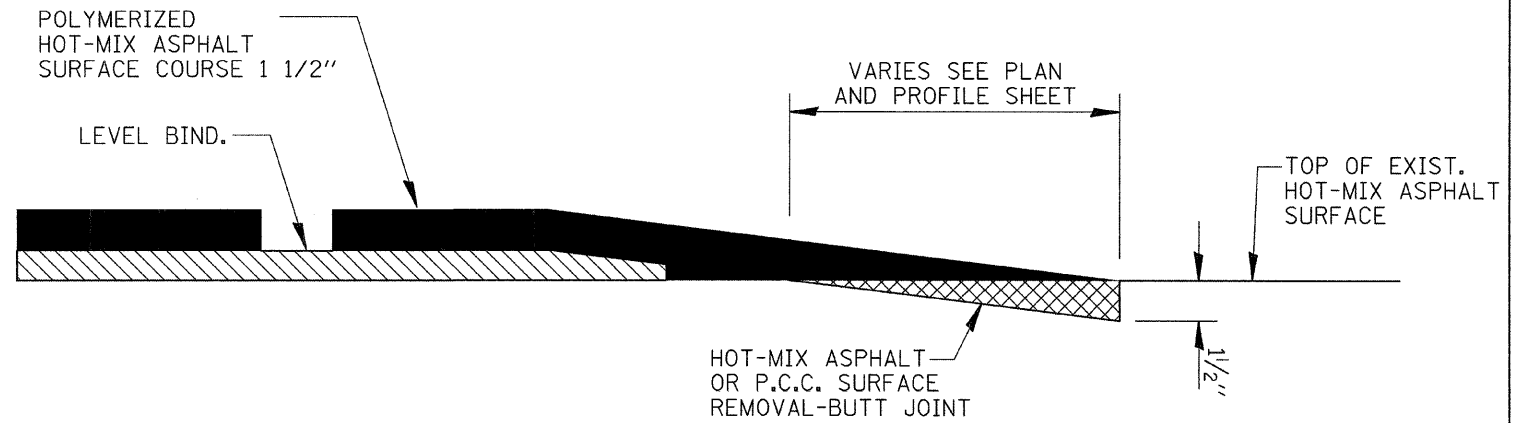


F.A.U. RTE.	SECTION	COUNTY	TOTAL SHEETS	SHEET NO.
*	**	KANKAKEE	109	64
STA. _____		TO STA. _____		
FED. ROAD DIST. NO. _____ ILLINOIS FED. AID PROJECT				
* FAU ROUTE 6176 (ARMOUR ROAD)				
** SECTION (79)W&RS & 140RS				

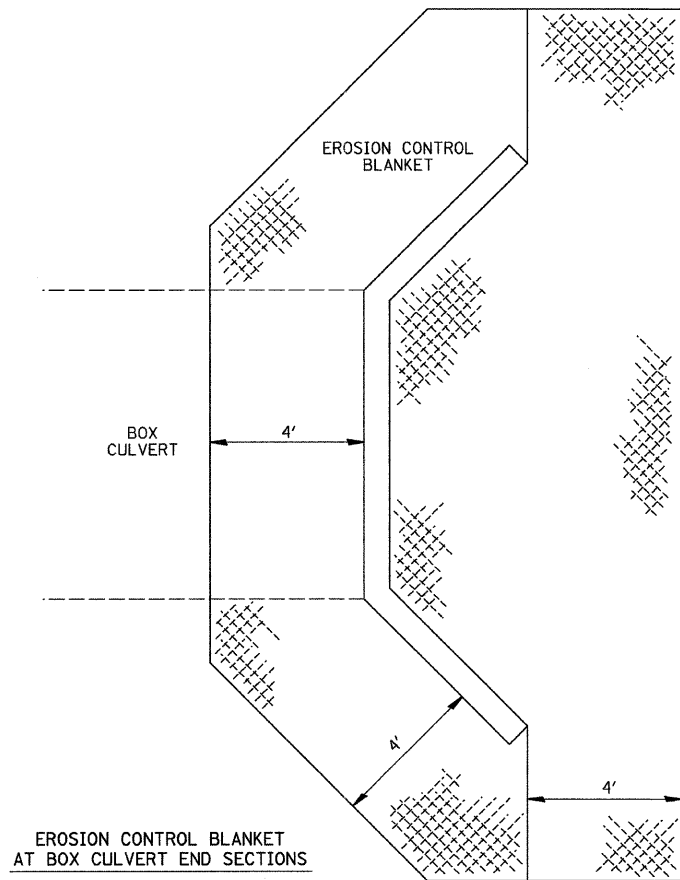


SURFACE REMOVAL AT BUTT JOINT DETAIL

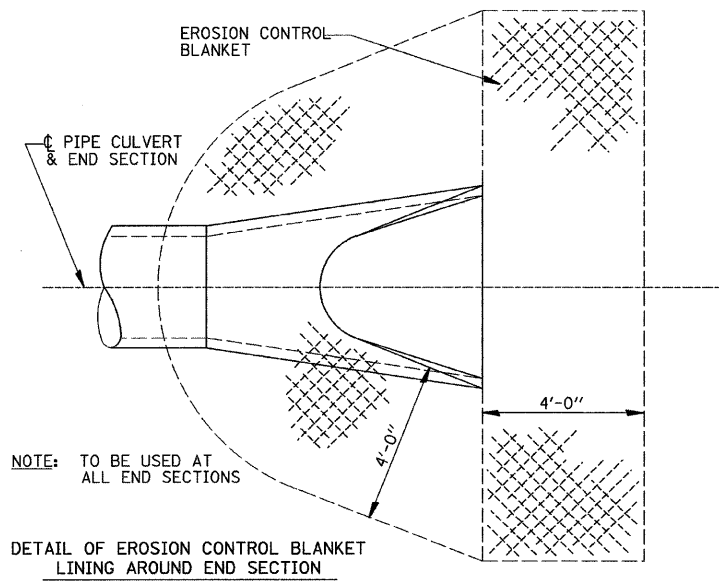

NOTE: TO BE USED AT ALL END SECTIONS

NOTE: PRC FLARED END SECTION SHOWN. TREATMENT SAME FOR OTHER END SECTIONS.

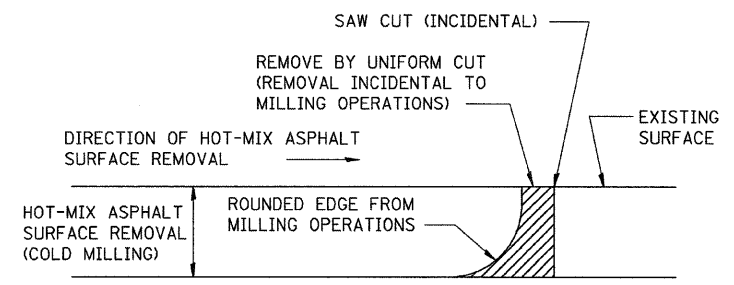

NOTE: WHEN MILLING OPERATIONS PRODUCE A ROUNDED EDGE, THEN A SAW CUT SHALL BE USED TO MANUFACTURE A PERPENDICULAR EDGE AS SHOWN IN THE DETAIL. THE ENGINEER SHALL BE THE SOLE JUDGE CONCERNING THE USE OF THIS DETAIL

HOT-MIX ASPHALT DETAIL AT BUTT JOINTS

REVISIONS	
NAME	DATE

ILLINOIS DEPARTMENT OF TRANSPORTATION
 DETAILS
 FAU ROUTE 6176 (ARMOUR ROAD)
 SECTION (79)W&RS & 140RS
 KANKAKEE COUNTY

SCALE: VERT. _____
 HORIZ. _____
 DATE 11/05
 DRAWN BY ARR
 CHECKED BY DLA