


**NOTES**  
 Notification signs shall be posted where shown indicating maximum width ahead of 12'-6" for stage construction. Changeable Message Boards shall be placed facing each traffic direction one week prior to work start date for public safety and awareness.

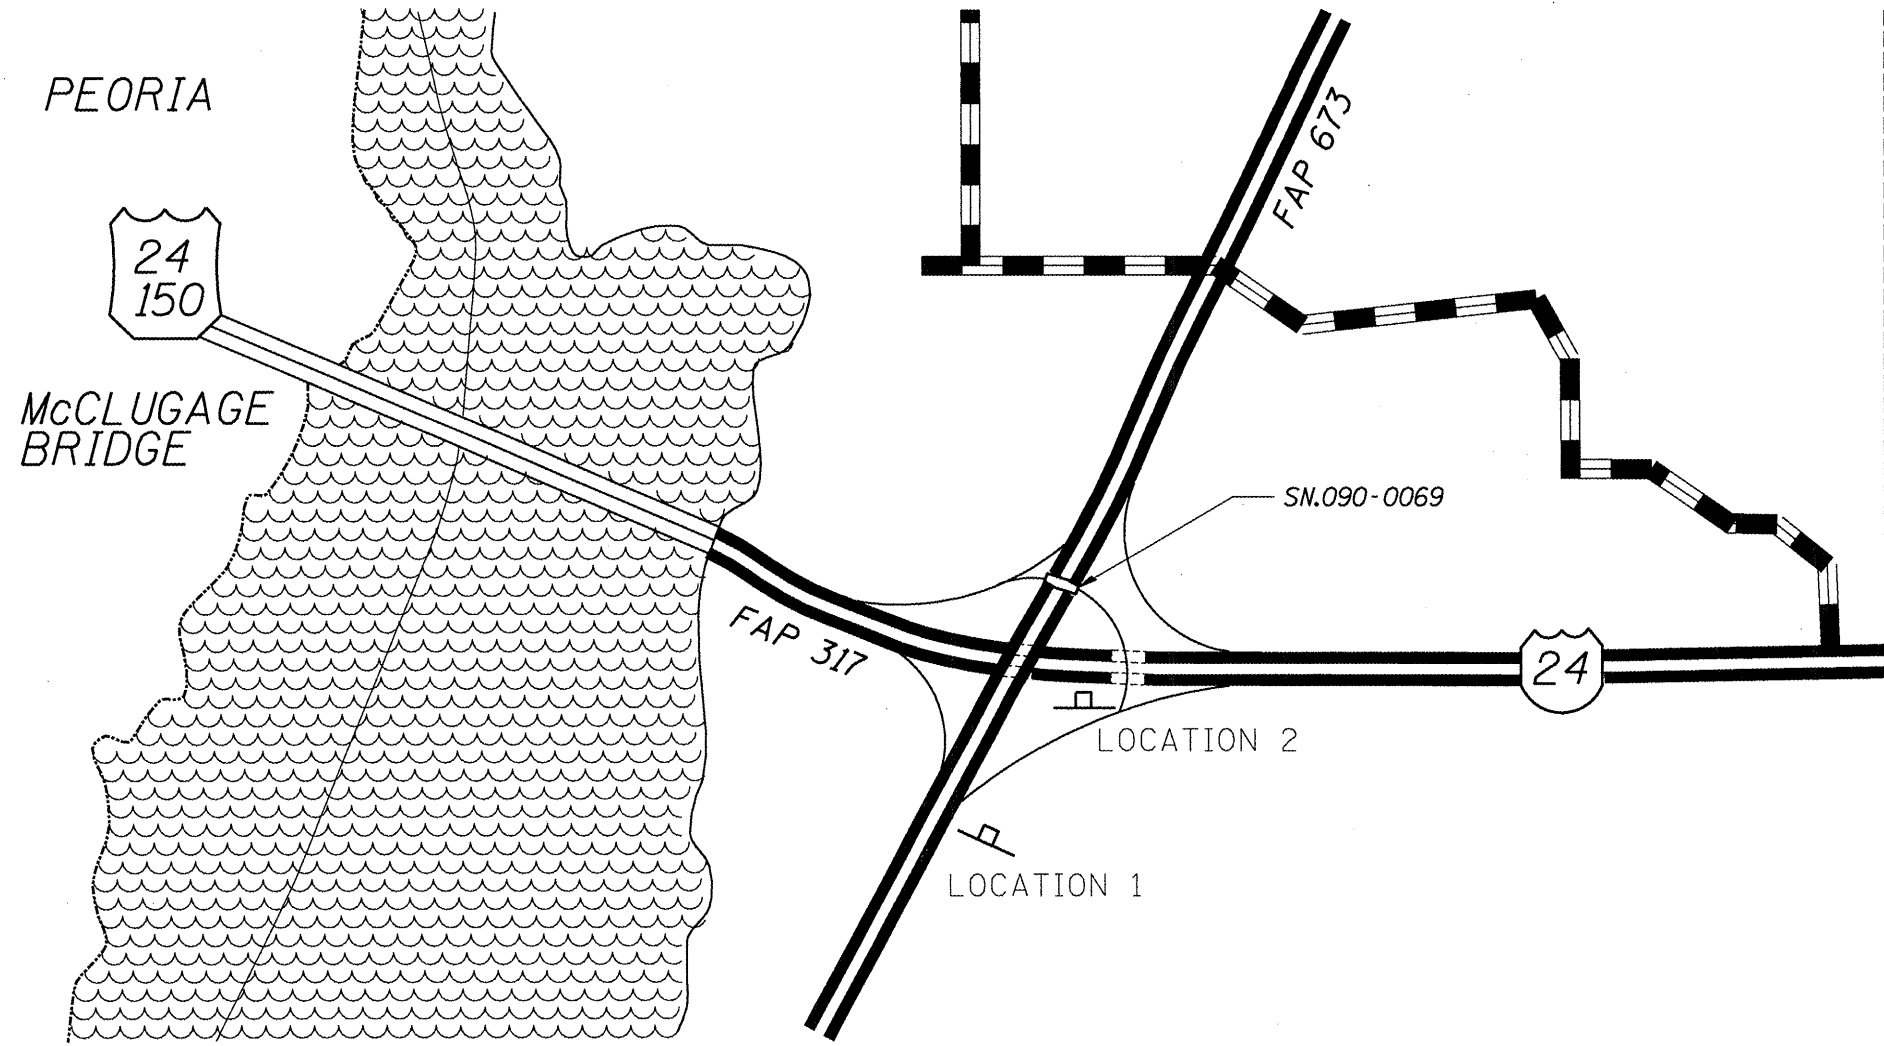

SN.090-0069 SIGNING

	SIGN -A-	SIGN -B-
LOCATION 1	1 EA.	NA
LOCATION 2	1 EA.	
LOCATION 3		
LOCATION 4		

CONTRACTOR PROVIDED SIGN  
-A-

MAX. WIDTH  
12'-6"  
XX MILES

IL. 116

SEE SPECIAL PROVISIONS FOR SIGNING DETAILS

SN.090-0069 NB. IL.116  
Ramp over SB. IL.116

FILE NAME = SN090-0069 (2).dgn	USER NAME = jonesce	DESIGNED - CEJ	REVISED - ---	<b>STATE OF ILLINOIS DEPARTMENT OF TRANSPORTATION</b>	<b>WIDTH RESTRICTION SIGNING</b>	F.A.P. RTE. 673	SECTION (102-HB-211-2)	COUNTY TAZEWELL	TOTAL SHEETS 17	SHEET NO. 10		
	PLOT SCALE = 104.1530' / IN.	DRAWN - CEJ	REVISED - ---			SCALE: _____	SHEET NO. ____ OF ____ SHEETS	STA. _____	TO STA. _____	STEEL BEAM REPAIRS CONTRACT NO. 68857		
	PLOT DATE = 2/2/2009	CHECKED - ---	REVISED - ---			FED. ROAD DIST. NO. 4 (ILLINOIS) FED. AID PROJECT						
		DATE - -----	REVISED - ---									