


EXISTING TYPICAL SECTION

STA 778+00 TO STA. 779+67.64 (BK. STR. ABUT.)

*WB HMA TAPERS FROM 6.50" AT STA. 778+27.64 TO 1.50" AT STA. 779+67.64
 EB HMA TAPERS FROM 8.75" AT STA. 778+07.60 TO 1.50" AT STA. 779+67.64

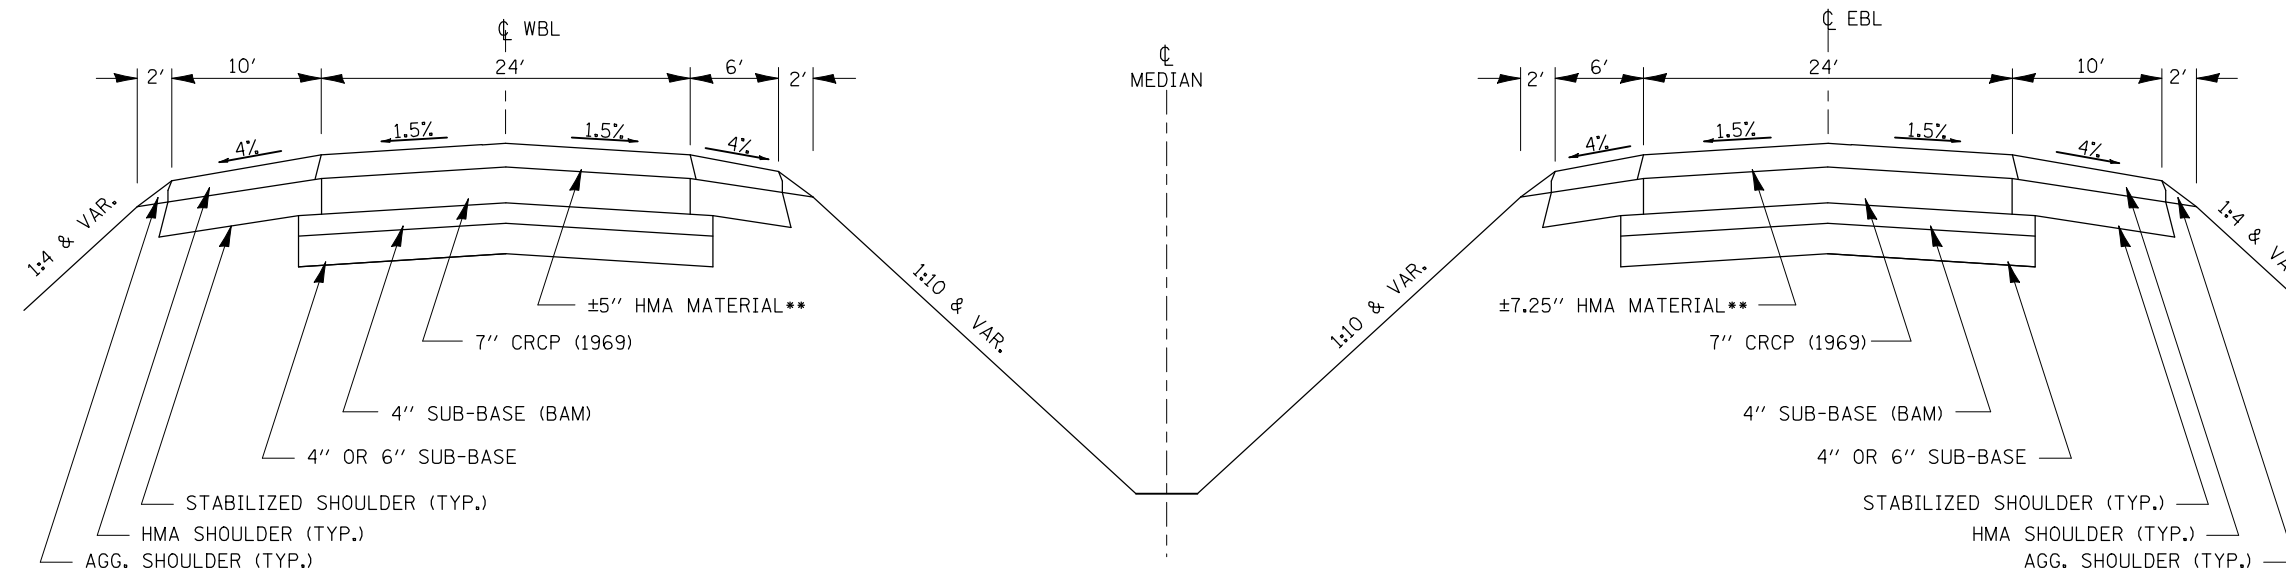

EXISTING TYPICAL SECTION

STA. 781+29.22 (BK. STR. ABUT.) TO 783+00

**WB HMA TAPERS FROM 1.50" AT STA. 781+29.22 TO 5.00" AT STA. 782+69.22
 EB HMA TAPERS FROM 1.50" AT STA. 781+29.22 TO 7.25" AT STA. 782+89.22

FILE NAME =	USER NAME = keysrb	DESIGNED -	REVISED -	STATE OF ILLINOIS DEPARTMENT OF TRANSPORTATION	EXISTING TYPICAL SECTIONS			F.A.I. RTE.	SECTION	COUNTY	TOTAL SHEETS	SHEET NO.	
ct:\pw\work\p\dot\keysrb\0101432\0501107--sht-Typicals.dgn		DRAWN -	REVISED -		SCALE: N/A	SHEET NO. 1 OF 1 SHEETS	STA.	TO STA.	74	(57-21B)BR	MCLEAN	61	5
		CHECKED -	REVISED -					CONTRACT NO. 70641					
		DATE -	REVISED -		FED. ROAD DIST. NO. ILLINOIS FED. AID PROJECT								