


DATE	
BY	
SURVEYED	
PLOTTED	
TEMPLATE	
AREAS	
CHECKED	
FINAL SURVEY	
NOTE BOOK	
NO.	

DATE	
BY	
SURVEYED	
PLOTTED	
TEMPLATE	
AREAS	
CHECKED	
ORIGINAL SURVEY	
NOTE BOOK	
NO.	

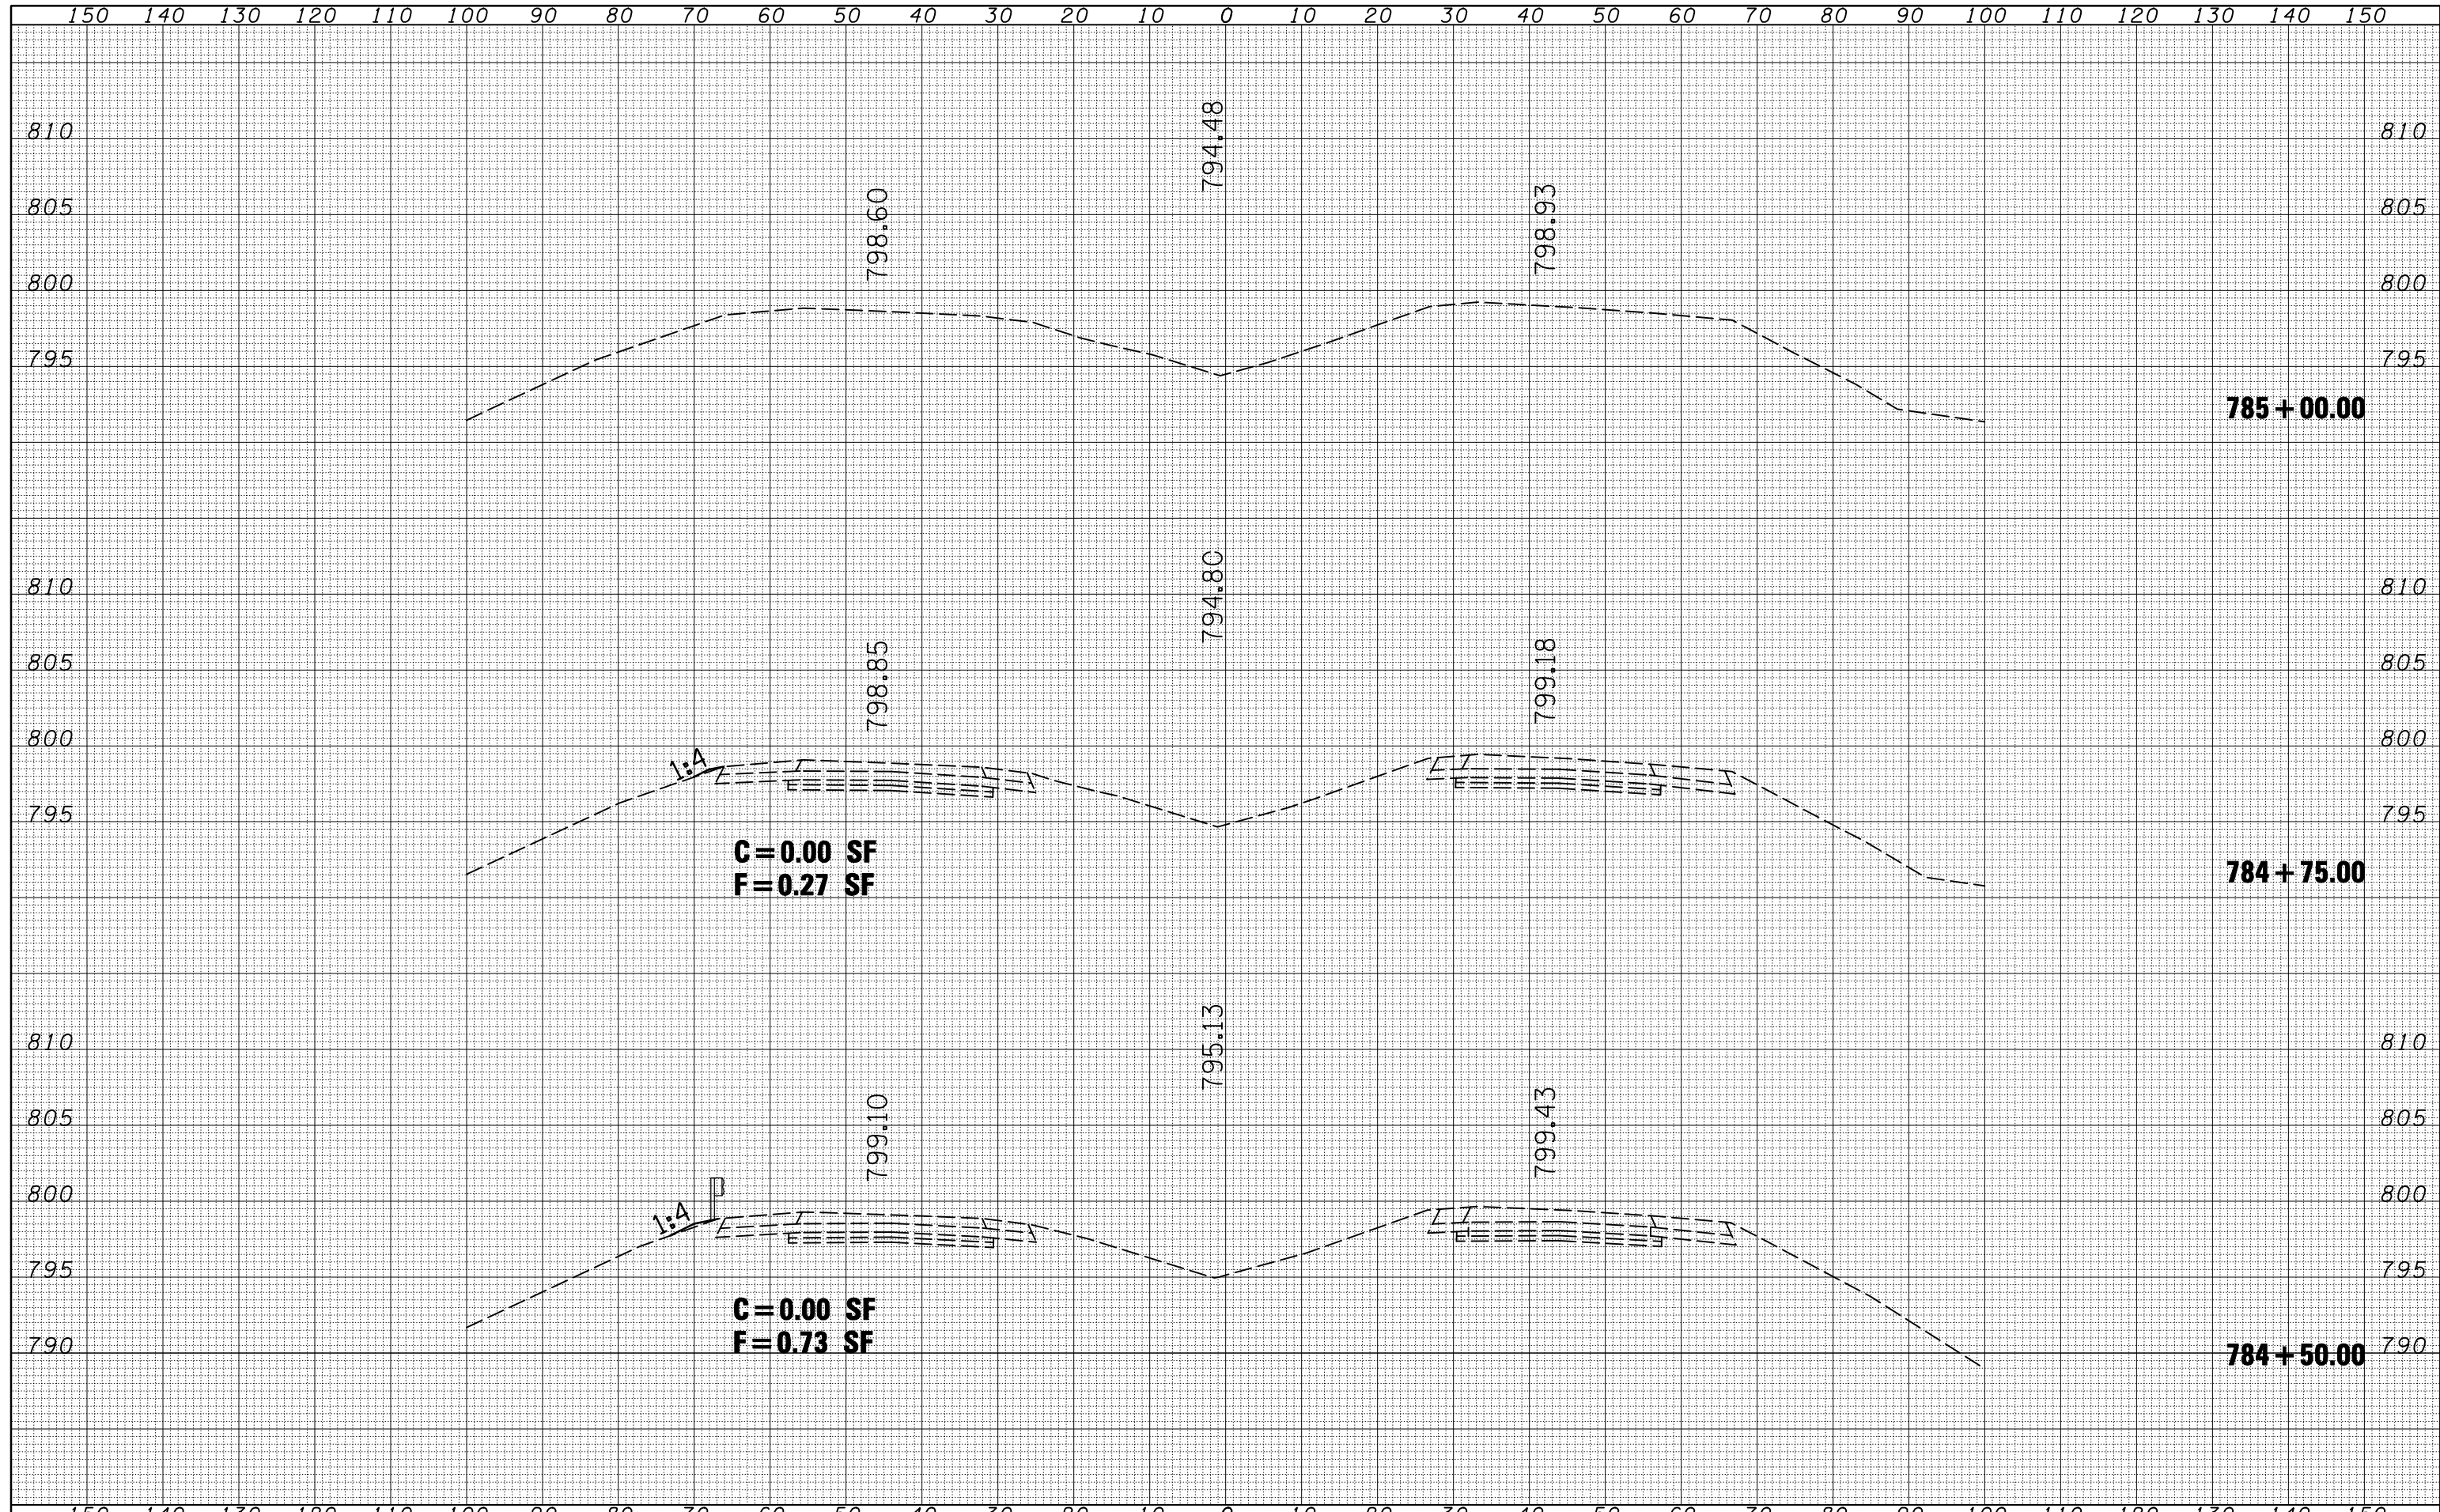

FILE NAME =	USER NAME = keyarb	DESIGNED -	REVISED -	STATE OF ILLINOIS DEPARTMENT OF TRANSPORTATION	CROSS SECTIONS			F.A.I. RTE.	SECTION	COUNTY	TOTAL SHEETS	SHEET NO.
ca:\pw\work\pwwdot\keyarb\d0101432\0501107-sht-x.sht.dgn		DRAWN -	REVISED -		74	(57-21B)BR	MCLEAN	61	61			
PLOT SCALE = 20.0000' / IN.		CHECKED -	REVISED -		CONTRACT NO. 70641							
PLOT DATE = 1/30/2009		DATE -	REVISED -		SCALE:	SHEET NO.	OF SHEETS	STA. 784+50.00 TO STA. 784+75.00	ILLINOIS FED. AID PROJECT			