


0115

PROJECT NO.	SECTION	COUNTY	TOTAL SHEETS	SHEET NO.
FAI 55	3HB-1	SANGAMON	57	18
DESIGNED BY		DRAWN BY		CHECKED BY
J. KESSLER		J. KESSLER		J. KESSLER

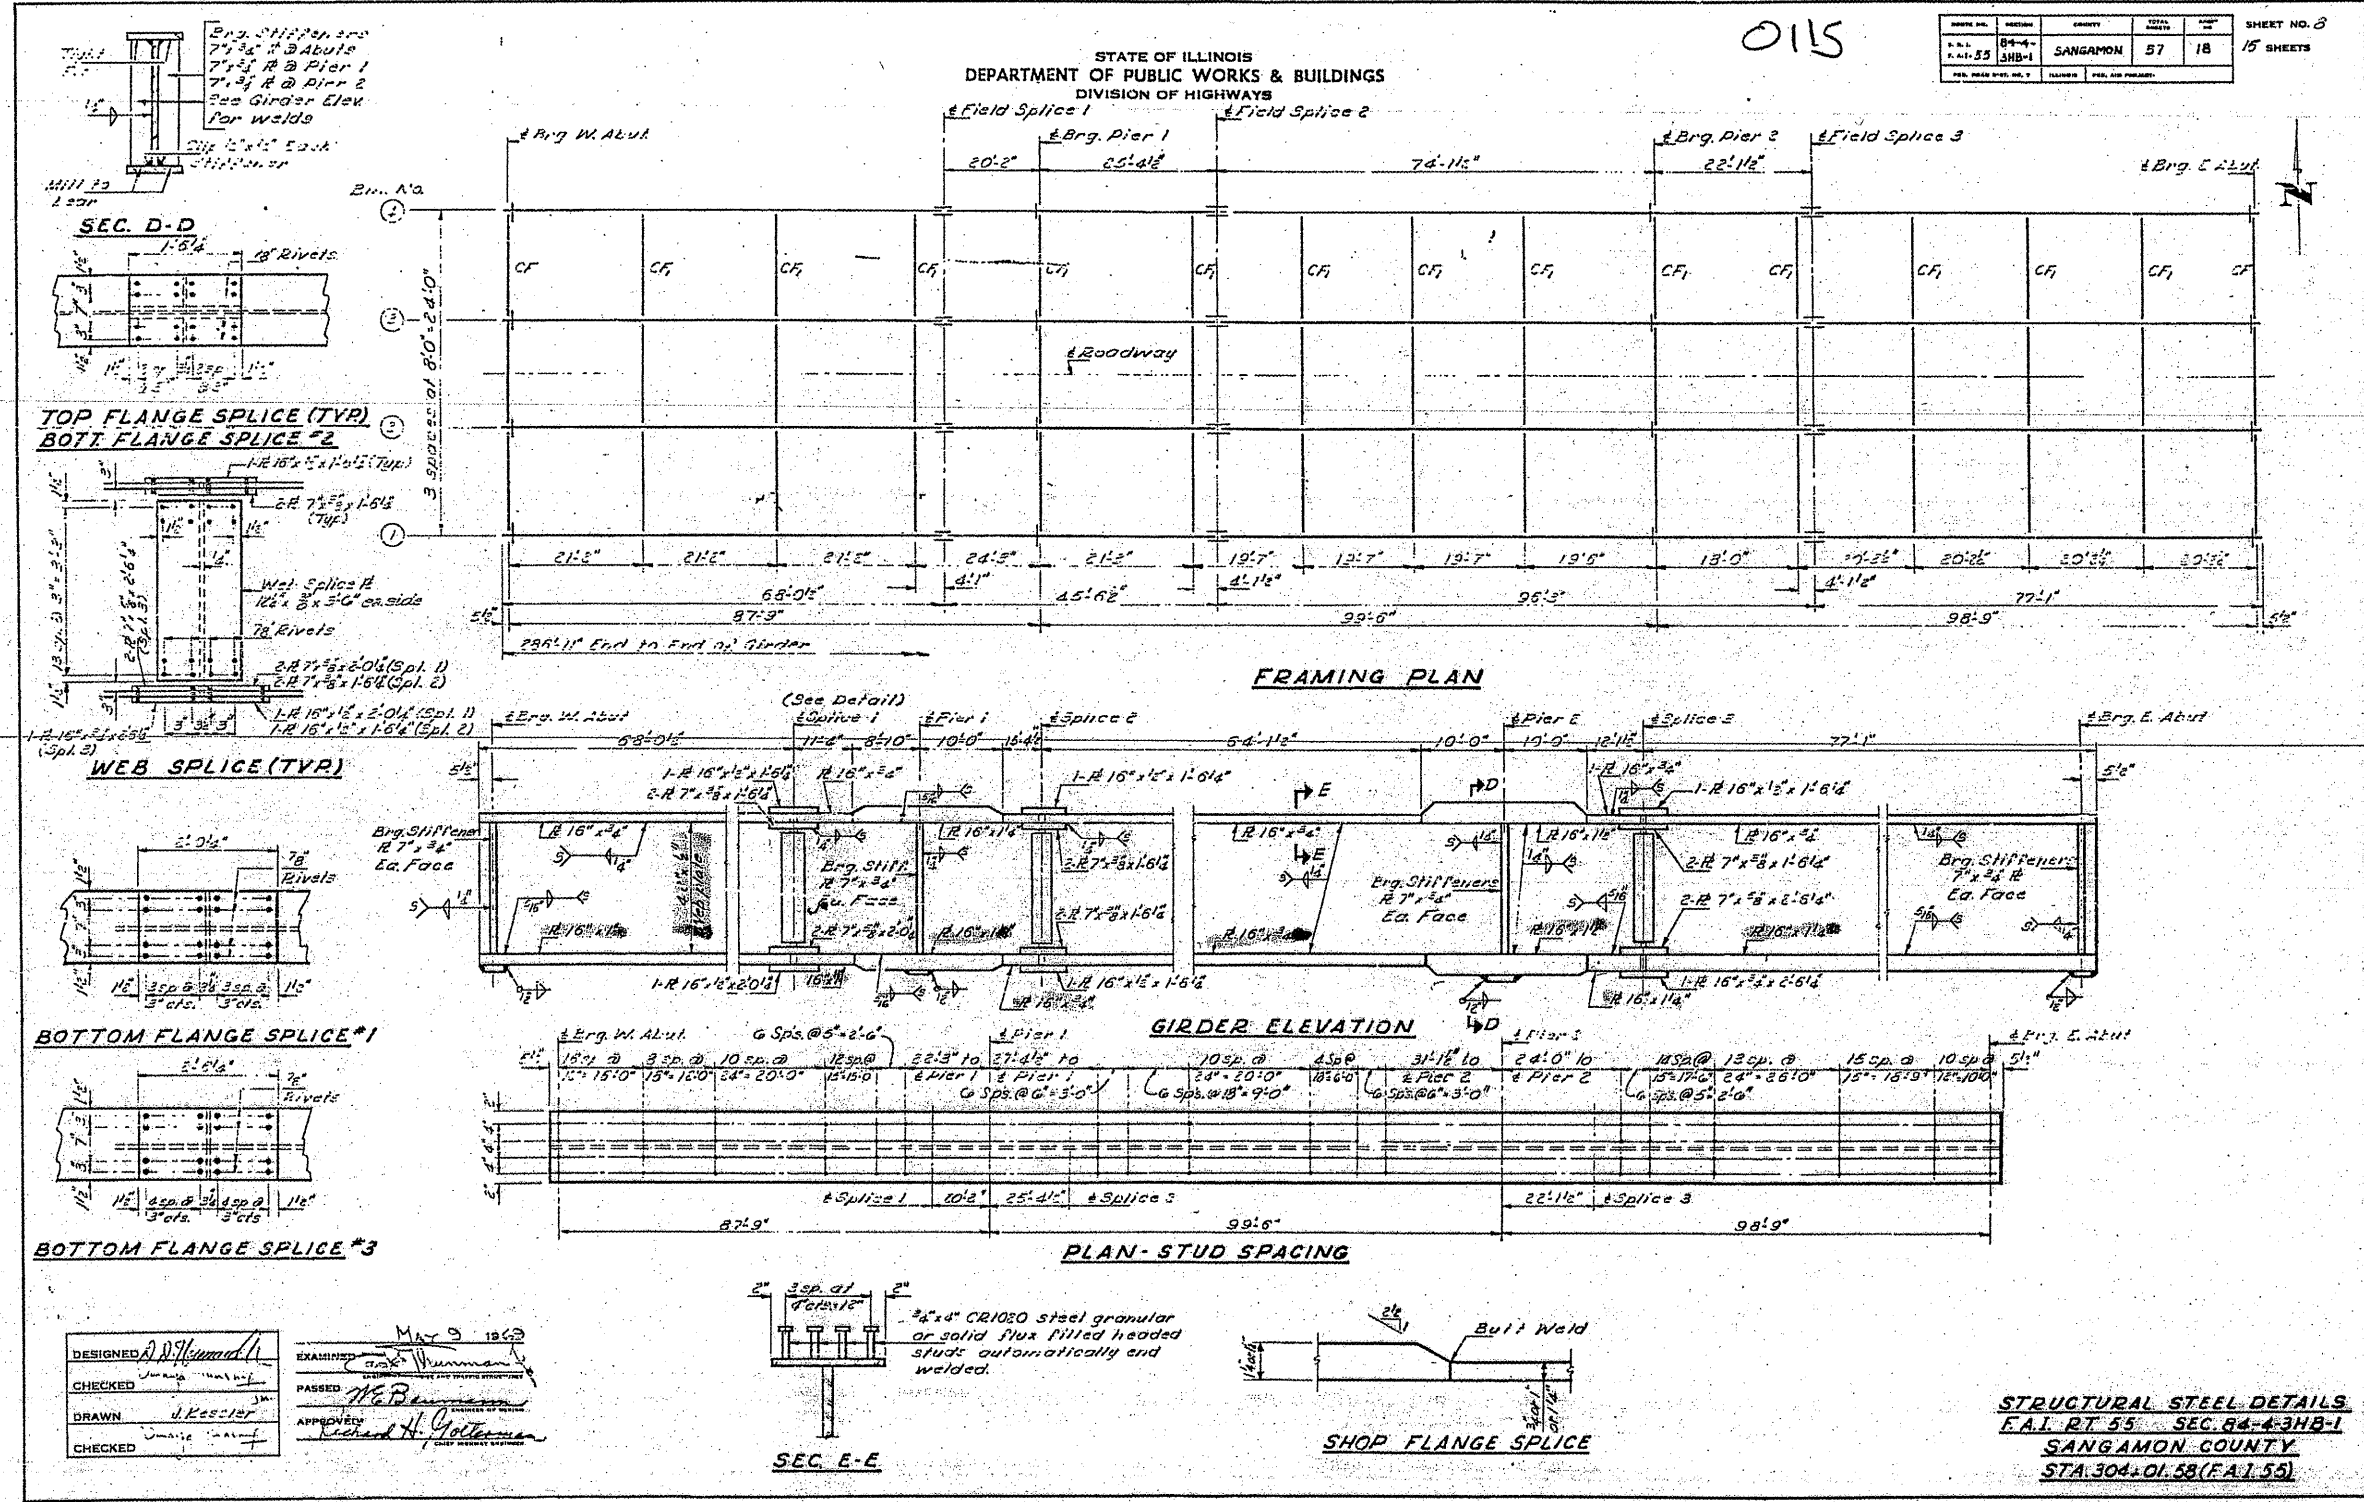

FOR INFORMATION ONLY

EXISTING PLANS, SN 084-0115  
FAI 55 (I-55)  
D-6 REHAB BDGE PAINTING 2009  
SANGAMON COUNTY