


STA 1205+50 TO STA 1242+28.9
 STATION EQUATION
 STA 1242+28.9BK=72+19.1AH
 STA 72+19.1 TO 70+64

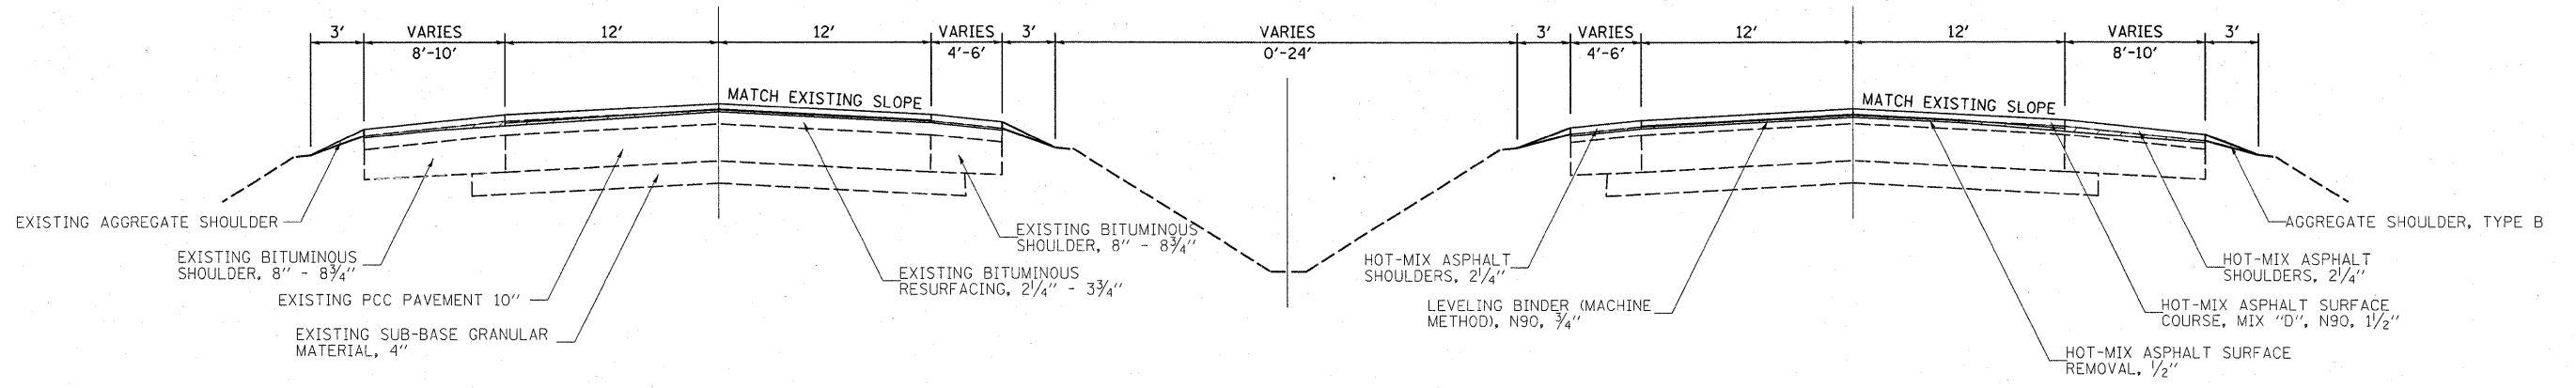

STA 70+64 TO 21+50
 STATION EQUATION
 STA 21+50BK=1292+98AH
 STA 1292+98 TO 1380+65

FILE NAME =	USER NAME = stafffermk	DESIGNED -	REVISED -	STATE OF ILLINOIS DEPARTMENT OF TRANSPORTATION	TYPICAL CROSS SECTIONS			F.A.P. RTE.	SECTION	COUNTY	TOTAL SHEETS	SHEET NO.
es:\pw\work\PWIDOT\STEFFENMK\dms50699\sttup_74157.dgn	PLOT SCALE = 50.0000' / IN.	DRAWN -	REVISED -					824	(16-2,19X-2)RS-1,19B,19BR	Coles	49	7
PLOT DATE = 2/9/2009	DATE -	CHECKED -	REVISED -		SCALE: N/A SHEET NO. 1 OF 2 SHEETS STA. TO STA.			CONTRACT NO. 74157				
					FED. ROAD DIST. NO. ILLINOIS FED. AID PROJECT							