


**BUTT JOINT DETAIL**

- STA 1205+05 TO STA 1205+50
- STA 56+18 SE INTERSTATE RAMP
- STA 56+52 SW INTERSTATE RAMP
- STA 43+81 NW INTERSTATE RAMP
- STA 43+48 NE INTERSTATE RAMP
- STA 1369+61 WEST LEG OLD STATE ROAD
- STA 1371+43 EAST LEG OLD STATE ROAD

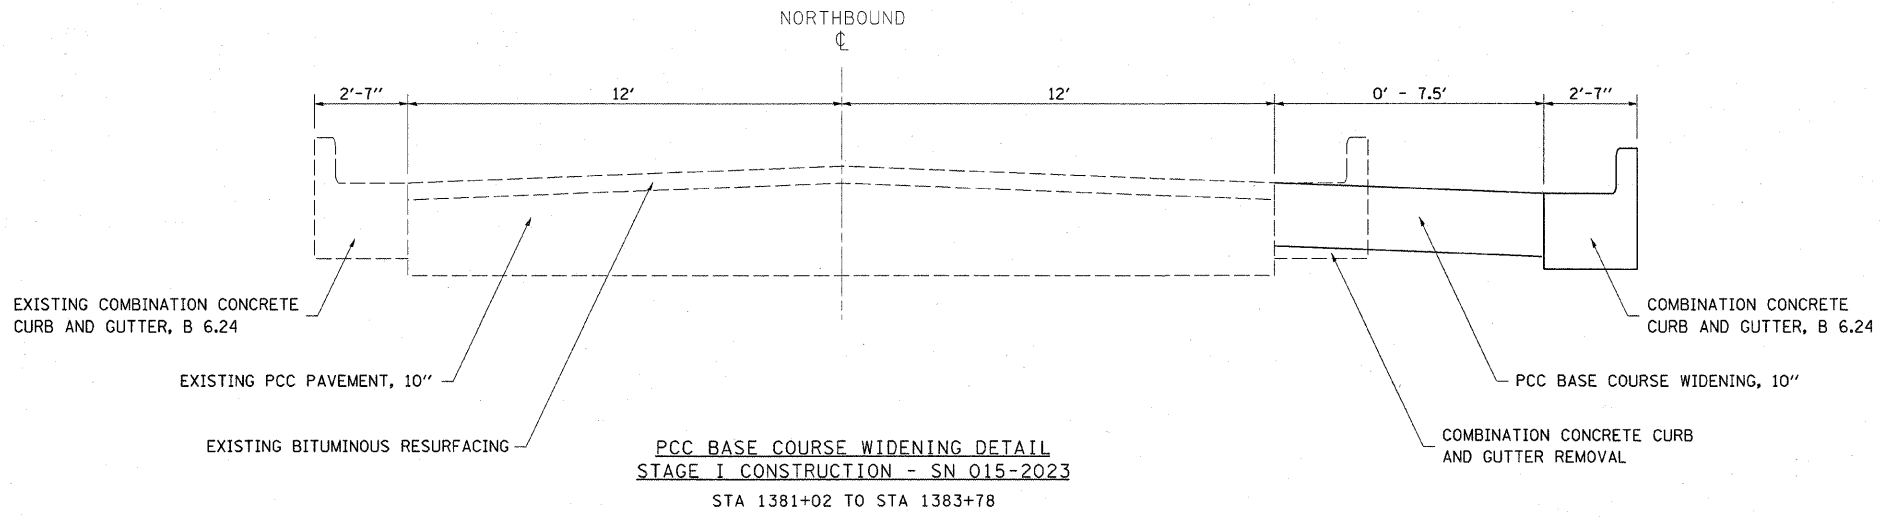

**PCC BASE COURSE WIDENING DETAIL  
STAGE I CONSTRUCTION - SN 015-2023  
STA 1381+02 TO STA 1383+78**

FILE NAME =	USER NAME = steffennk	DESIGNED -	REVISED -	<b>STATE OF ILLINOIS DEPARTMENT OF TRANSPORTATION</b>	<b>MISCELLANEOUS DETAILS</b>	F.A.P. RTE.	SECTION	COUNTY	TOTAL SHEETS	SHEET NO.
c:\pw_work\PWIDOT\STEFFENMK\dms50699\st	tdet_74157.dgn	DRAWN -	REVISED -			824	(16-2,19X-2)RS-1,19B,19BR	Coles	49	15
PLOT SCALE = 50.0000' / IN.	CHECKED -	REVISED -				CONTRACT NO. 74157				
PLOT DATE = 2/9/2009	DATE -	REVISED -				FED. ROAD DIST. NO. ILLINOIS FED. AID PROJECT				