
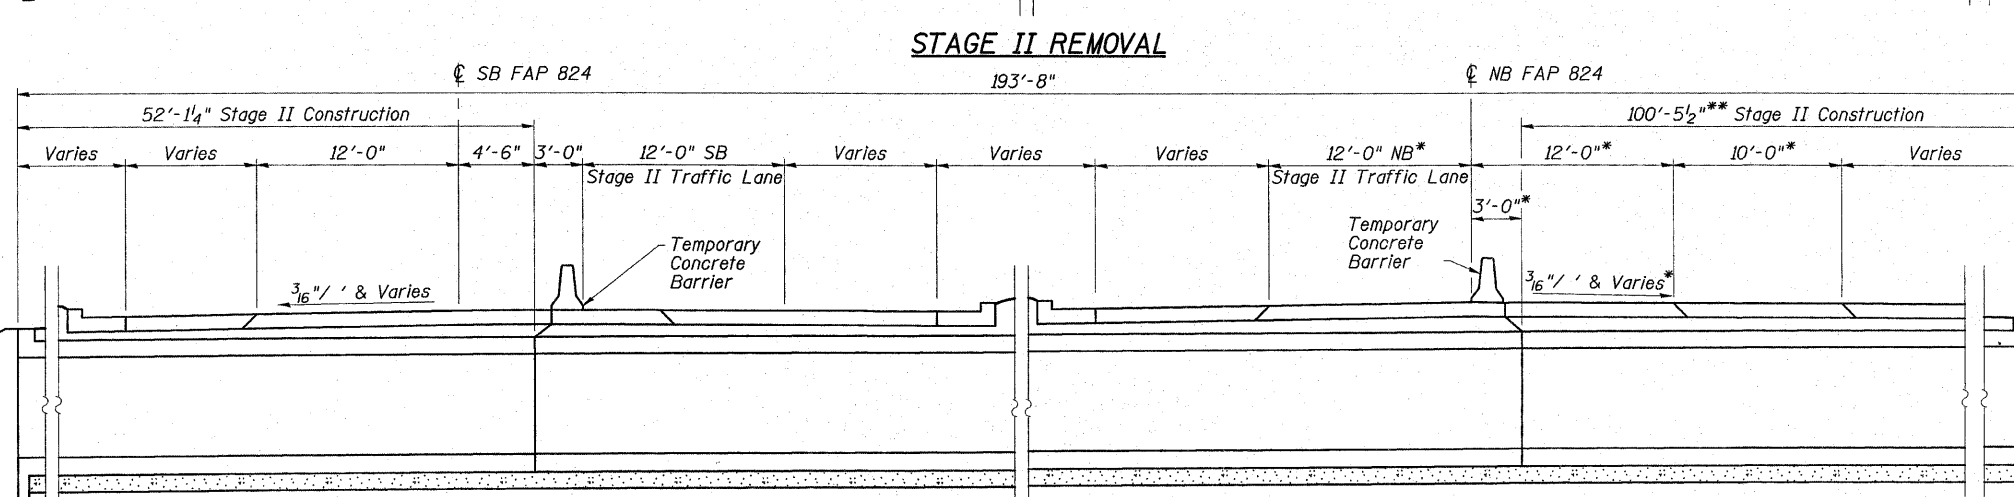
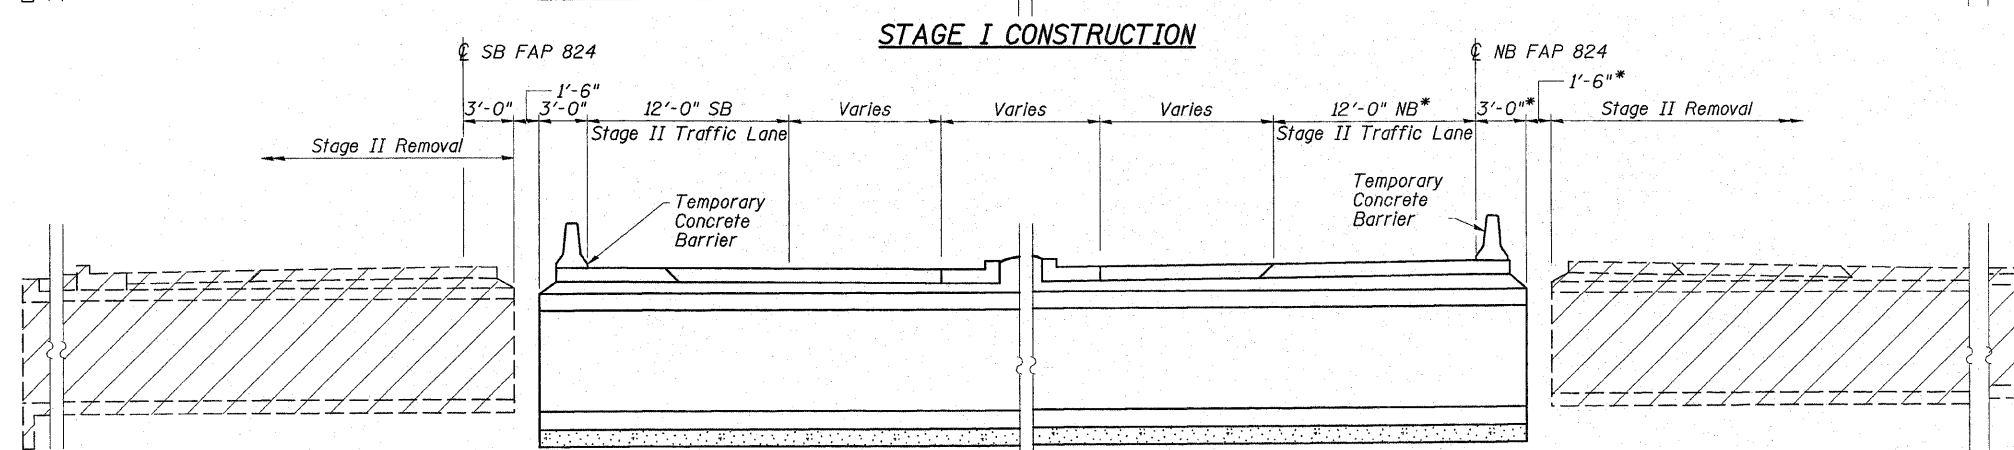
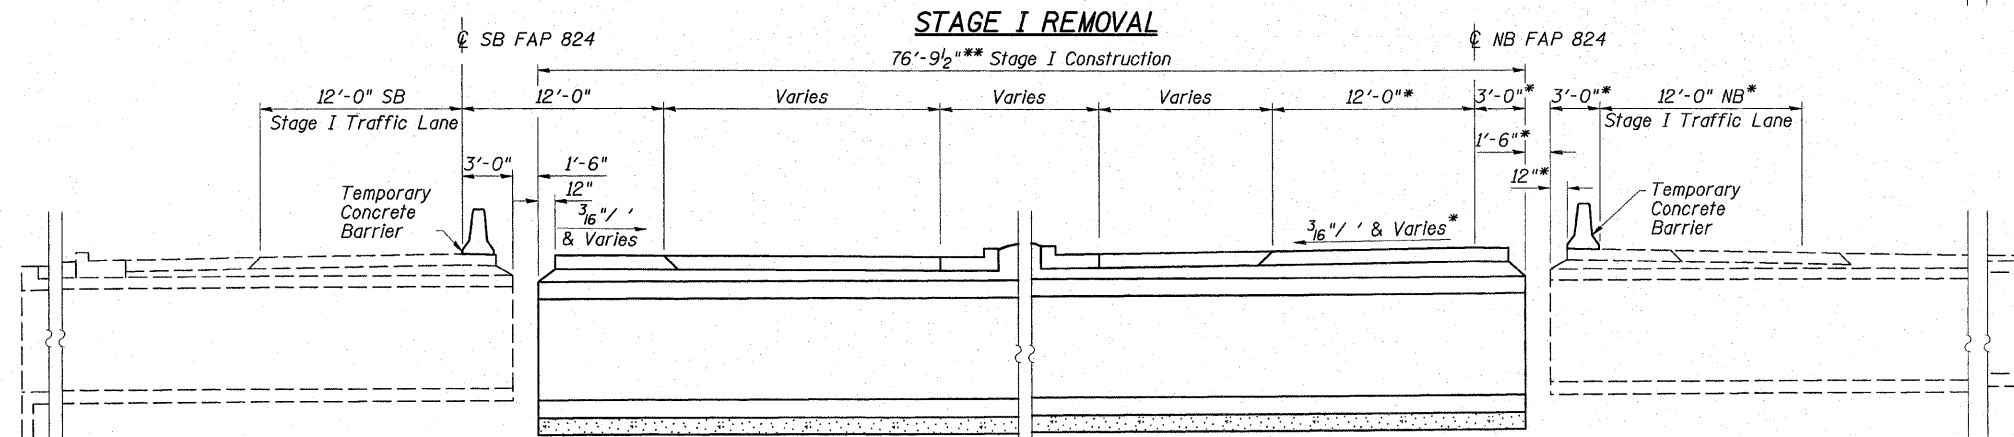


STATE OF ILLINOIS
DEPARTMENT OF TRANSPORTATION

ROUTE NO. FAP 824	SECTION *	COUNTY COLES	SHEET 49	OF SHEET 34	SHEET NO. 3 9 SHEETS
FED. ROAD DIST. NO.		ILLINOIS	FED. AID PROJECT Contract #74157 *16-2, 19X-2/RS-1, 19B, 19BR		

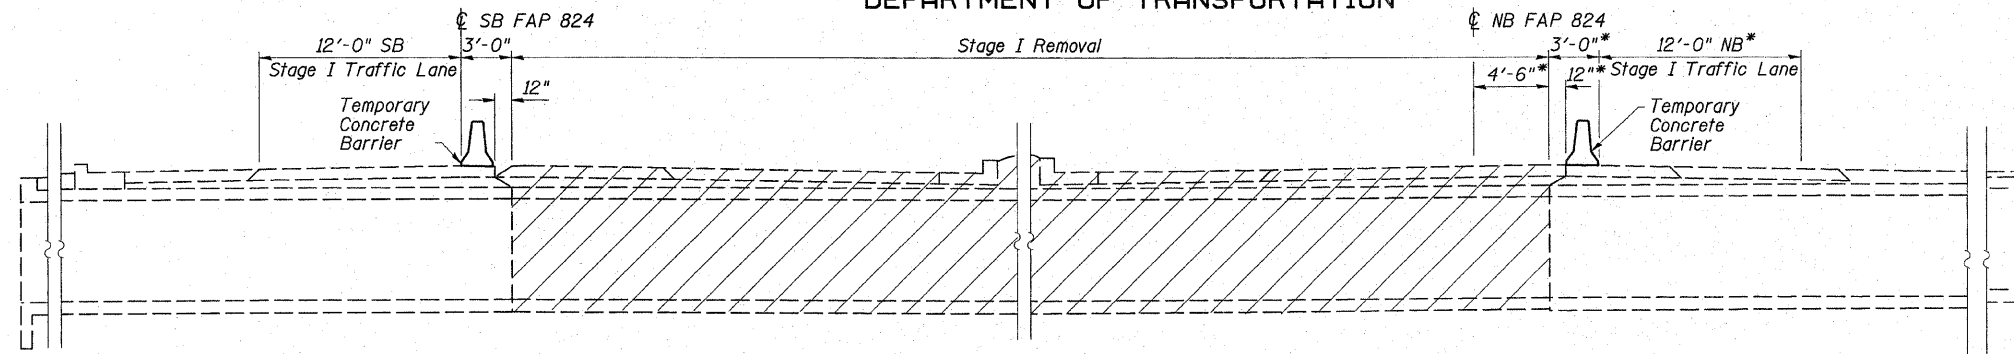

STAGE CONSTRUCTION NOTES

- Hatched areas indicate Removal of Existing Structures.
- For details of Temporary Concrete Barrier, see Sht. No. 9 of 9.
- All sections are looking North.
- Horizontal dimensions are at right angles to CL FAP 824 southbound lanes unless noted otherwise.

* dimension at right angle to CL FAP 824 northbound lanes

** measured along culvert centerline

STAGE CONSTRUCTION DETAILS
US 45 OVER KICKAPOO CREEK
FAP ROUTE 824
SECTION (16-2, 19X-2)RS-1, 19B, 19BR
COLES COUNTY
STATION 1381+22.50
STRUCTURE NO. 015-2023

ESCA
CONSULTANTS, INC.

DESIGNED BY: DAJ 07/08
DRAWN BY: HAS 07/08
CHECKED BY: ELH 07/08
APPROVED BY: RDP 07/08

STAGE II CONSTRUCTION