


SECTION THRU EXISTING FLOOR DRAIN

Hatched area indicates Deck Slab Repair (Full Depth, Type I) at floor drain replacement.

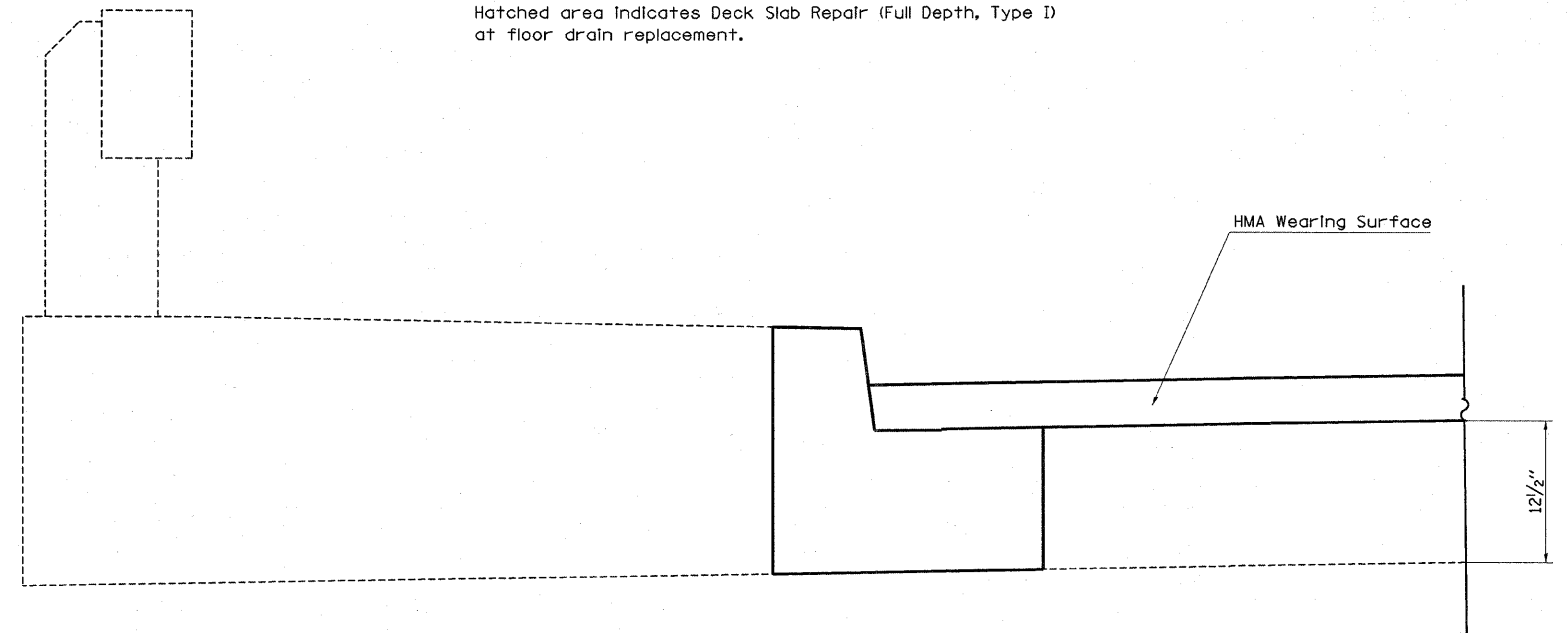

DRAIN REMOVAL DETAIL

Drain not to be replaced.

Note: See "Bridge Deck Patching" plan sheets for Floor Drain replacement locations. See "Total Bill of Materials" for each structure for quantities.

SHEET NO. 5
6 SHEETS

FILE NAME =	USER NAME = steffanmk	DESIGNED -	REVISED -	STATE OF ILLINOIS DEPARTMENT OF TRANSPORTATION	FLOOR DRAIN REMOVAL DETAIL SN. 015-0025	F.A.P. RTE.	SECTION	COUNTY	TOTAL SHEETS	SHEET NO.	
ca\pvc_work\PW\DOT\STEFFENMK\jdb126349\p	anpropier_74157.dgn	DRAWN -	REVISED -			824	(16-2,19X-2)RS-1,19B,19BR	Coles	49	44	
	PLOT SCALE = 20,0000 ' / IN.	CHECKED -	REVISED -			CONTRACT NO. 74157					
	PLOT DATE = 2/9/2009	DATE -	REVISED -			SCALE: N/A	SHEET NO. 5 OF 6 SHEETS	STA.	TO STA.	FED. ROAD DIST. NO.	ILLINOIS FED. AID PROJECT