


DATE	
BY	
REVIEWED	
PLOTTED	
TEMPLATE	
AREAS	
CHECKED	
FINAL SURVEY	
NOTE BOOK	
NO.	

DATE	
BY	
REVIEWED	
PLOTTED	
TEMPLATE	
AREAS	
CHECKED	
ORIGINAL SURVEY	
NOTE BOOK	
NO.	

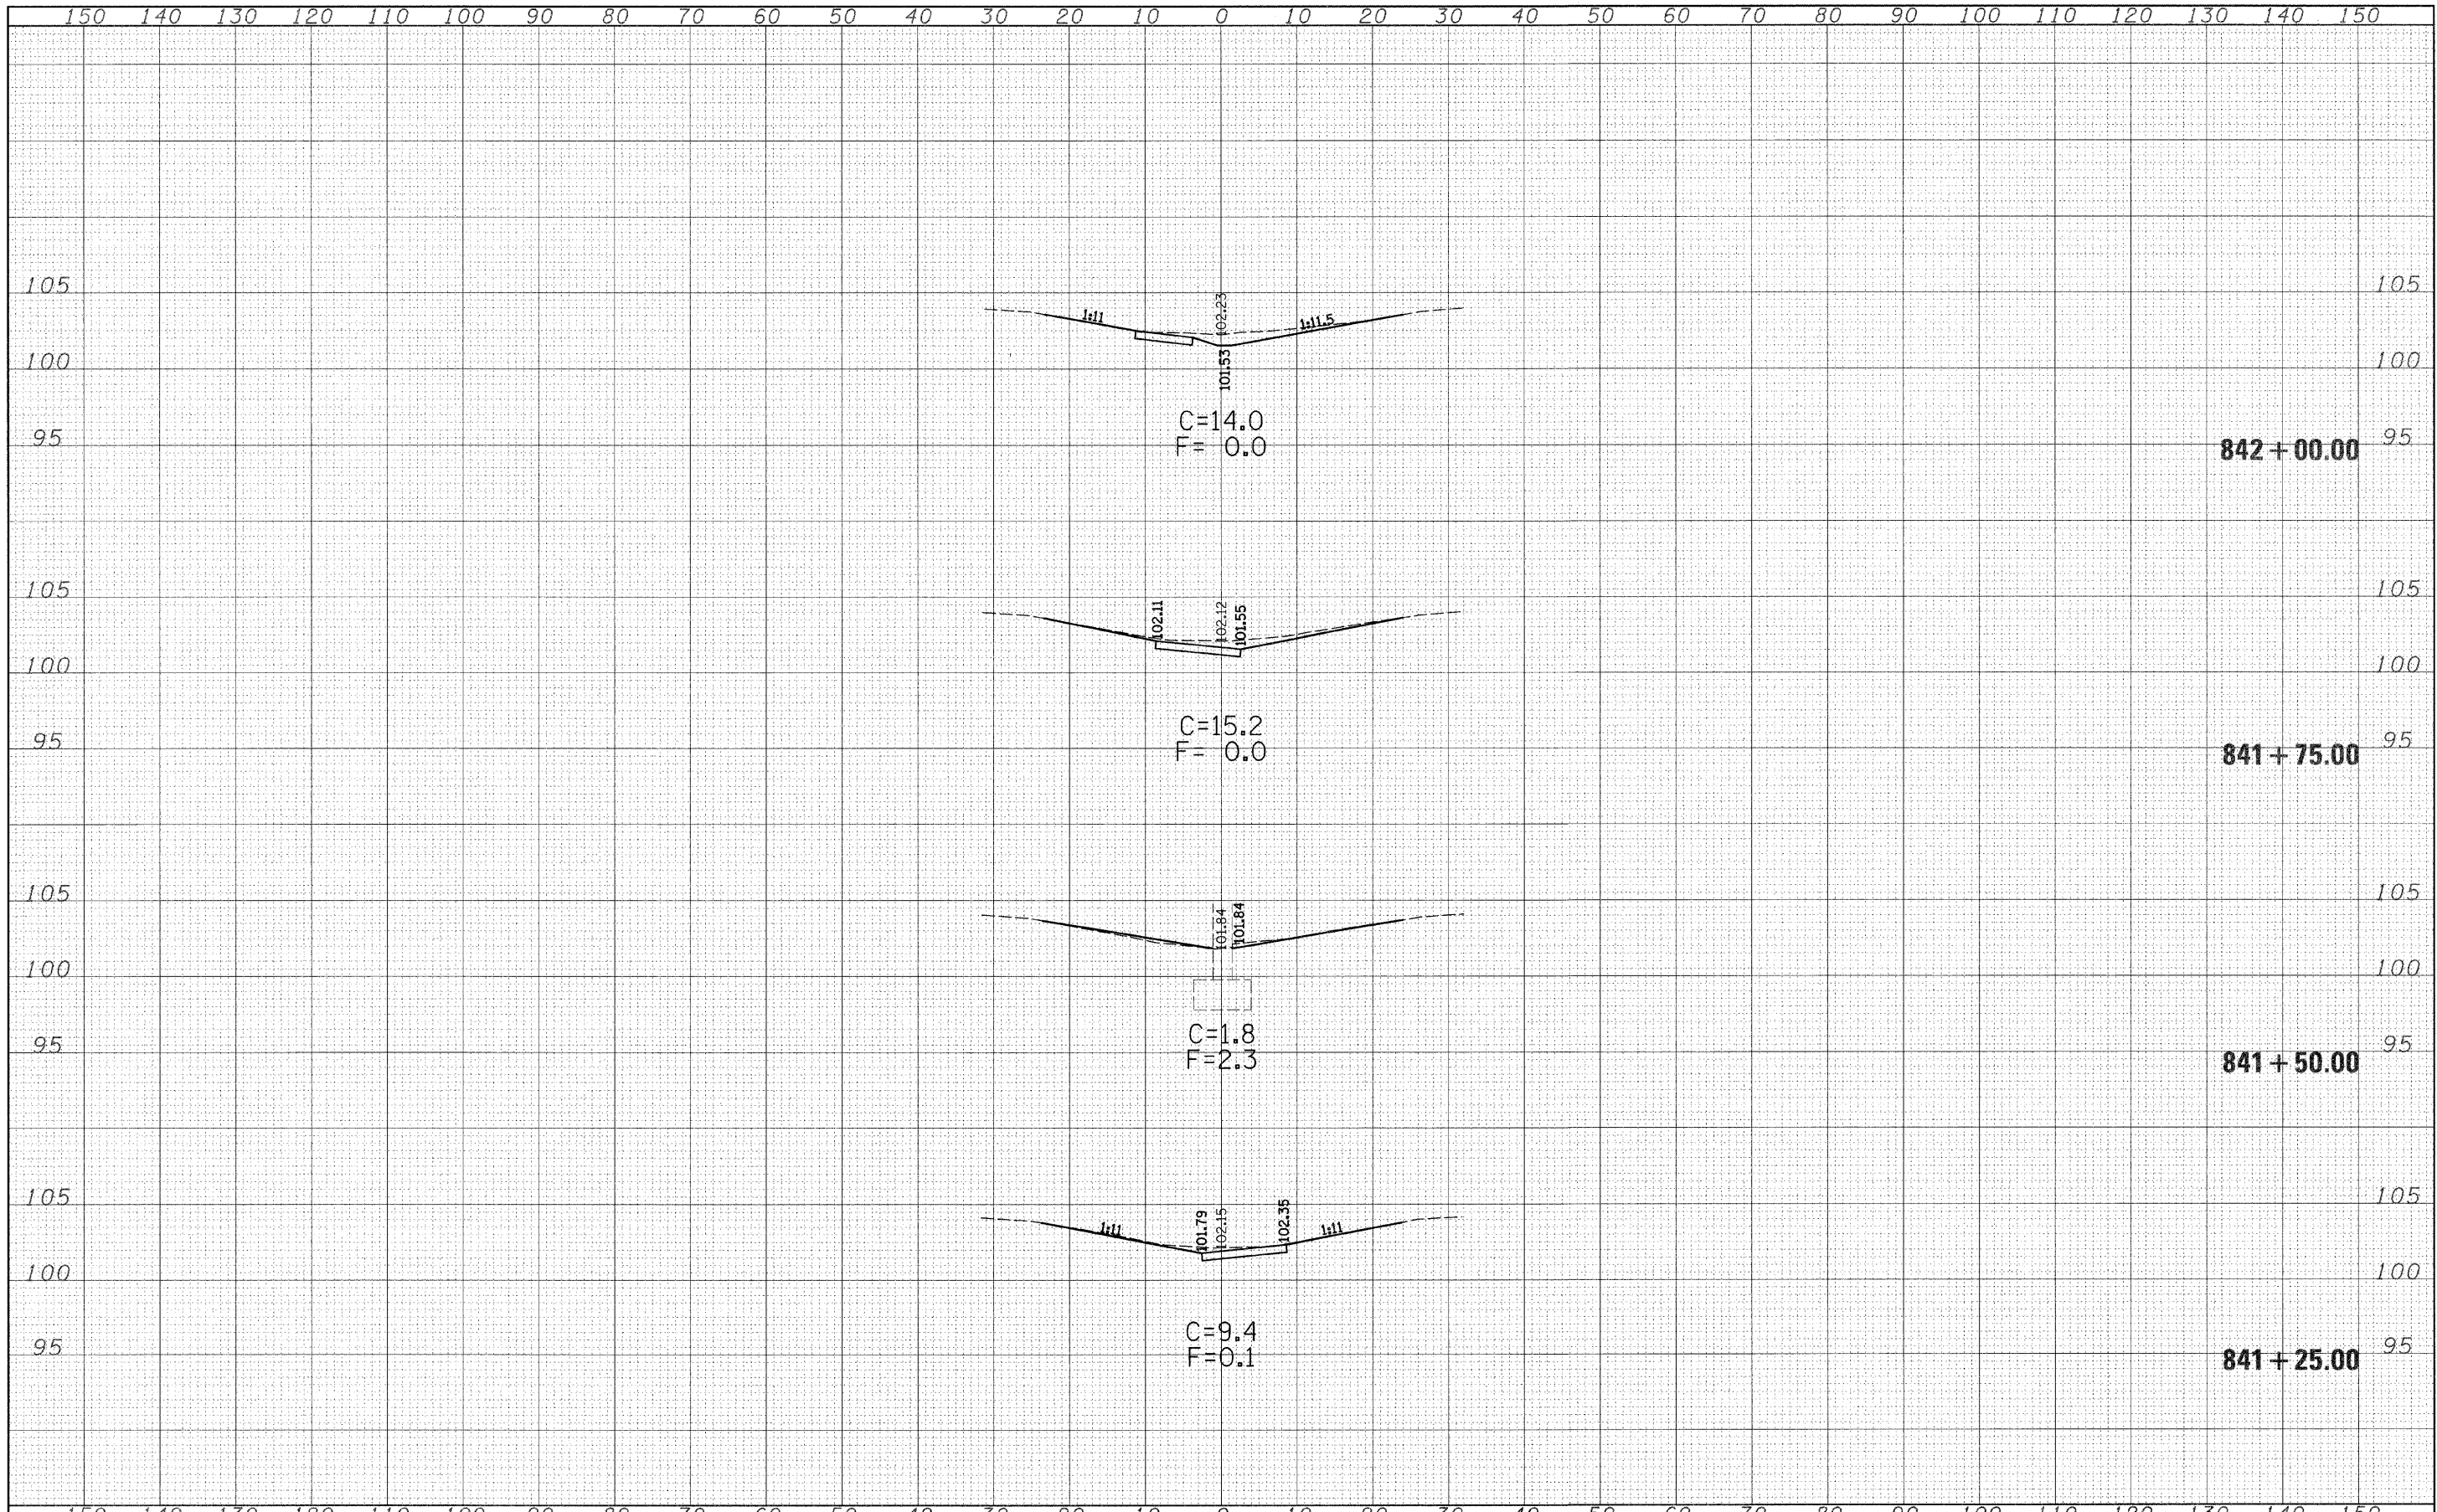

FILE NAME =	USER NAME = davissonjl	DESIGNED - JLD	REVISED -	STATE OF ILLINOIS DEPARTMENT OF TRANSPORTATION	CROSS SECTIONS S.N. 015-0049	F.A.I. RTE.	SECTION	COUNTY	TOTAL SHEETS	SHEET NO.	
c:\pwwork\pwwork\davissonjl\dms38844\xs849shae	74158.dgn	DRAWN - JLD	REVISED -			57	15(22,23,24,25,26)RS-3	COLES	87	64	
	PLOT SCALE = 10.0000' / IN.	CHECKED -	REVISED -			CONTRACT NO. 74158					
	PLOT DATE = 2/9/2009	DATE -	REVISED -			ILLINOIS FED. AID PROJECT					
				SCALE: 10:5	SHEET NO. 3 OF 5 SHEETS	STA. 841+25.00 TO STA. 842+00.00					