


F.A.P. RTE.	SECTION	COUNTY	TOTAL SHEETS	SHEET NO.
310	60-15-2 60-15HB-2	MADISON	272	9
STA.	TO STA.			
FED. ROAD DIST. NO.	ILLINOIS	FED. AID PROJECT		
	CONTRACT NO. 76624			

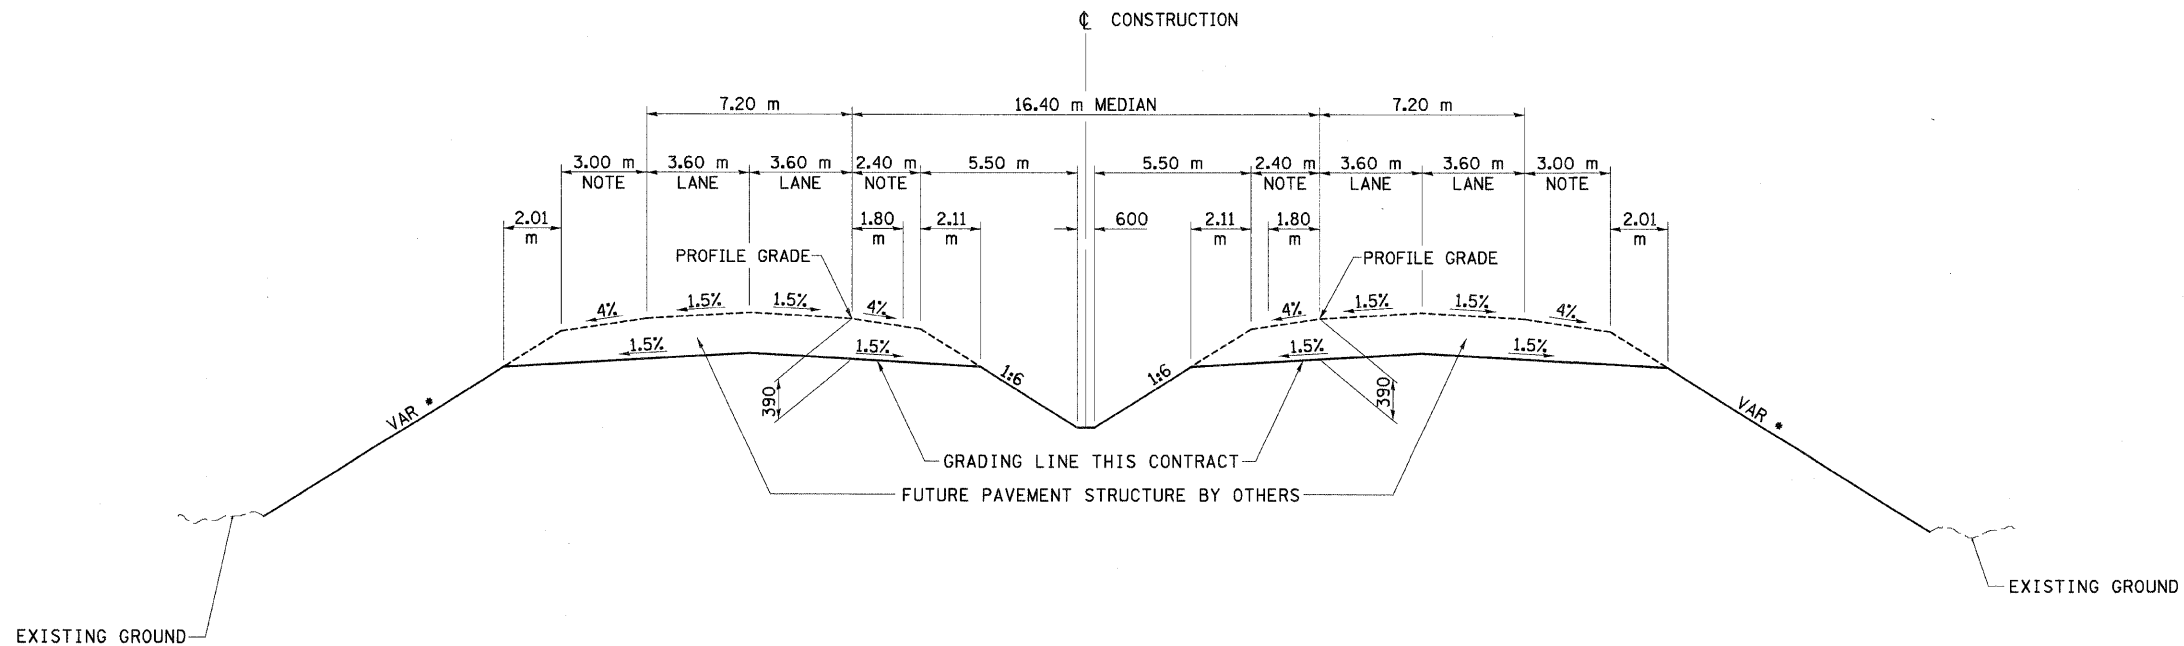

**FAP 310  
PROPOSED TYPICAL TANGENT SECTION**

STA 39+823.000 TO STA 39+885.620  
STA 39+885.620 TO STA 39+943.600 BRIDGE  
STA 39+943.600 TO STA 39+990.000

NOTE: WHERE GUARDRAIL IS TO BE INSTALLED,  
INCREASE SHOULDER WIDTH BY 1.0 m  
SEE THE GUARDRAIL AND SHOULDER WIDENING SHEETS.  
• SEE THE CLEAR ZONE AND SLOPE TRANSITION SHEET

12/7/2007

p:\00files\000024\di111\details\misc\typsection015c.dgn

REVISIONS	
NAME	DATE

ILLINOIS DEPARTMENT OF TRANSPORTATION  
TYPICAL SECTIONS  
FAP 310 (IL 255)  
SECTION 60-15-2 & 60-15HB-2  
MADISON COUNTY  
DRAWN BY EBB  
CHECKED BY  
DATE

ALL DIMENSIONS ARE IN mm  
UNLESS NOTED OTHERWISE