



F.A.P. RTE.	SECTION	COUNTY	TOTAL SHEETS	SHEET NO.
310	60-15-2 60-15HB-2	MADISON	272	10
STA.		TO STA.		
FED. ROAD DIST. NO.		ILLINOIS	FED. AID PROJECT	
CONTRACT NO. 76624				

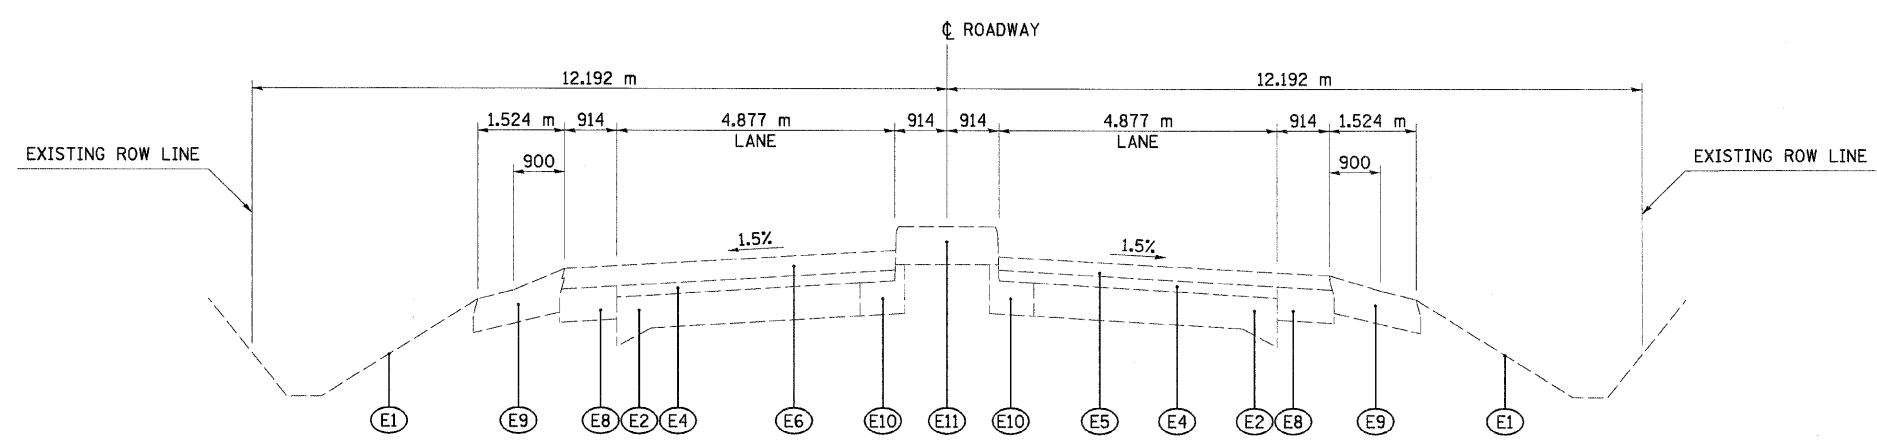

**EXISTING TYPICAL SECTION**  
**IL 111**  
STA 29+685.000 TO STA 29+899.050

- EXISTING LEGEND**
- (E1) EXISTING GROUND
  - (E2) EXISTING CONCRETE PAVEMENT, 229 mm-152 mm-229 mm
  - (E3) EXISTING WIDENING, ± 229 mm
  - (E4) EXISTING RESURFACING, ± 51 mm
  - (E5) EXISTING RESURFACING, ± 63 mm
  - (E6) EXISTING RESURFACING, ± 95 mm
  - (E7) EXISTING RESURFACING, ± 108 mm
  - (E8) EXISTING HOT-MIX ASPHALT SHOULDER, ± 152 mm
  - (E9) EXISTING AGGREGATE SHOULDER, ± 152 mm
  - (E10) EXISTING CURB AND GUTTER
  - (E11) EXISTING CONCRETE MEDIAN, ± 178 mm

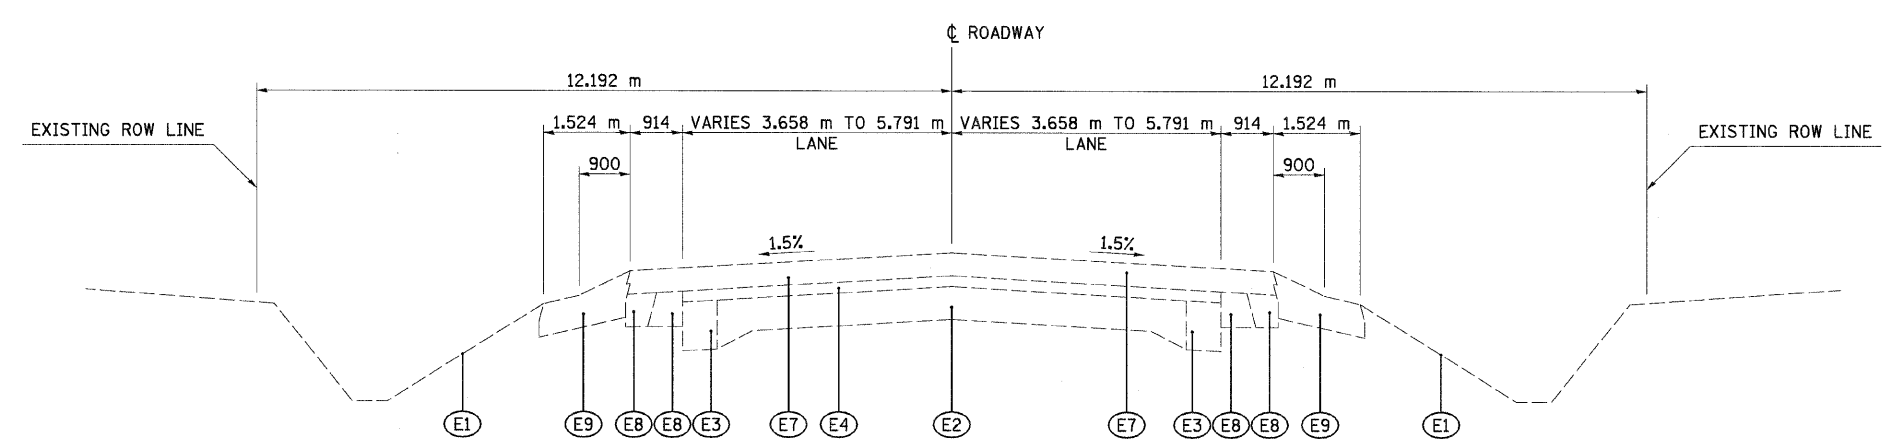

**EXISTING TYPICAL SECTION**  
**IL 111**  
STA 29+899.050 TO STA 30+027.050

REVISIONS		ILLINOIS DEPARTMENT OF TRANSPORTATION TYPICAL SECTIONS FAP 310 (IL 255) SECTION 60-15-2 & 60-15HB-2 MADISON COUNTY
NAME	DATE	
		DRAWN BY EBB CHECKED BY DATE

ALL DIMENSIONS ARE IN mm  
UNLESS NOTED OTHERWISE

12/7/2007

P:\00Files\000024\di111\detail\misc\typsection015c.dgn