



F.A.P. RTE.	SECTION	COUNTY	TOTAL SHEETS	SHEET NO.
310	60-15-2 60-15HB-2	MADISON	272	11
STA.		TO STA.		
FED. ROAD DIST. NO.		ILLINOIS FED. AID PROJECT		
CONTRACT NO. 76624				

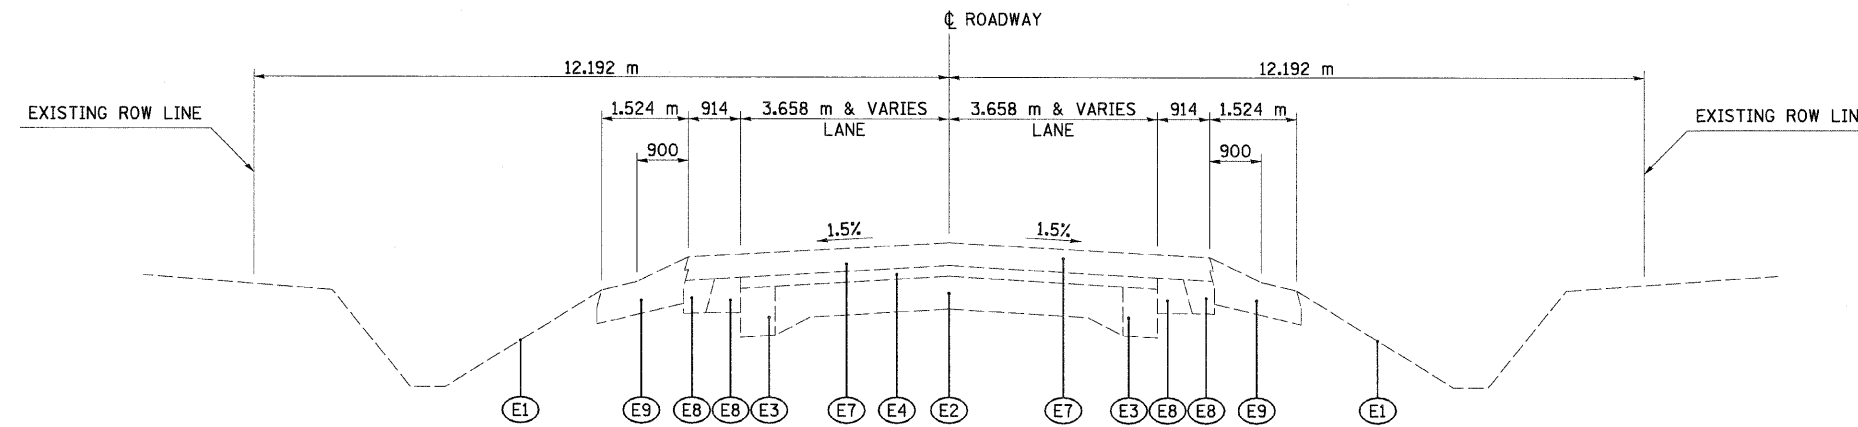

EXISTING TYPICAL SECTION
IL 111
STA 30+027.050 TO STA 30+385.868

EXISTING LEGEND

- (E1) EXISTING GROUND
- (E2) EXISTING CONCRETE PAVEMENT, 229 mm-152 mm-229 mm
- (E3) EXISTING WIDENING, ± 229 mm
- (E4) EXISTING RESURFACING, ± 51 mm
- (E5) EXISTING RESURFACING, ± 63 mm
- (E6) EXISTING RESURFACING, ± 95 mm
- (E7) EXISTING RESURFACING, ± 108 mm
- (E8) EXISTING HOT-MIX ASPHALT SHOULDER, ± 152 mm
- (E9) EXISTING AGGREGATE SHOULDER, ± 152 mm
- (E10) EXISTING CURB AND GUTTER
- (E11) EXISTING CONCRETE MEDIAN, ± 178 mm

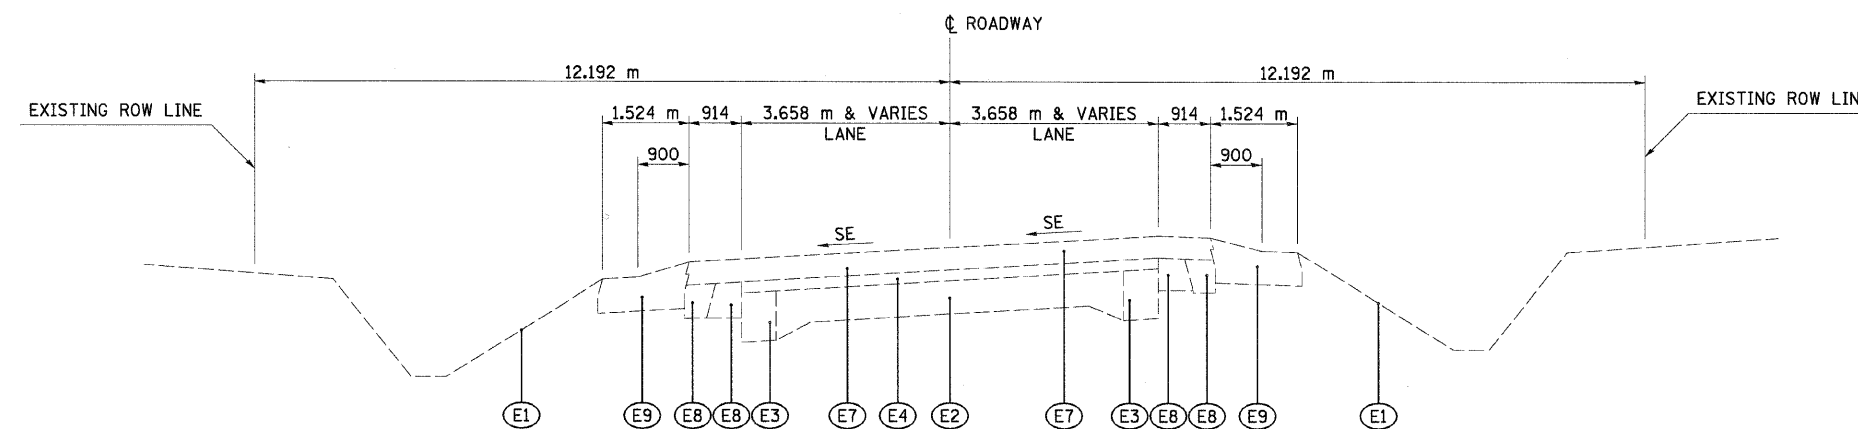

EXISTING TYPICAL SECTION
IL 111
STA 30+385.868 TO STA 30+967.732

ALL DIMENSIONS ARE IN mm
UNLESS NOTED OTHERWISE

REVISIONS		ILLINOIS DEPARTMENT OF TRANSPORTATION TYPICAL SECTIONS FAP 310 (IL 255) SECTION 60-15-2 & 60-15HB-2 MADISON COUNTY DRAWN BY EBB CHECKED BY
NAME	DATE	

12/7/2007

p:\00Files\002024\0111\details\misc\typsection01b.dgn