


F.A.P. RTE.	SECTION	COUNTY	TOTAL SHEETS	SHEET NO.
310	60-15-2 60-15HB-2	MADISON	272	12
STA.		TO STA.		
FED. ROAD DIST. NO.		ILLINOIS FED. AID PROJECT		
CONTRACT NO. 76624				

**EXISTING LEGEND**

- (E1) EXISTING GROUND
- (E2) EXISTING CONCRETE PAVEMENT, 229 mm-152 mm-229 mm
- (E3) EXISTING WIDENING, ± 229 mm
- (E4) EXISTING RESURFACING, ± 51 mm
- (E5) EXISTING RESURFACING, ± 63 mm
- (E6) EXISTING RESURFACING, ± 95 mm
- (E7) EXISTING RESURFACING, ± 108 mm
- (E8) EXISTING HOT-MIX ASPHALT SHOULDER, ± 152 mm
- (E9) EXISTING AGGREGATE SHOULDER, ± 152 mm
- (E10) EXISTING CURB AND GUTTER
- (E11) EXISTING CONCRETE MEDIAN, ± 178 mm

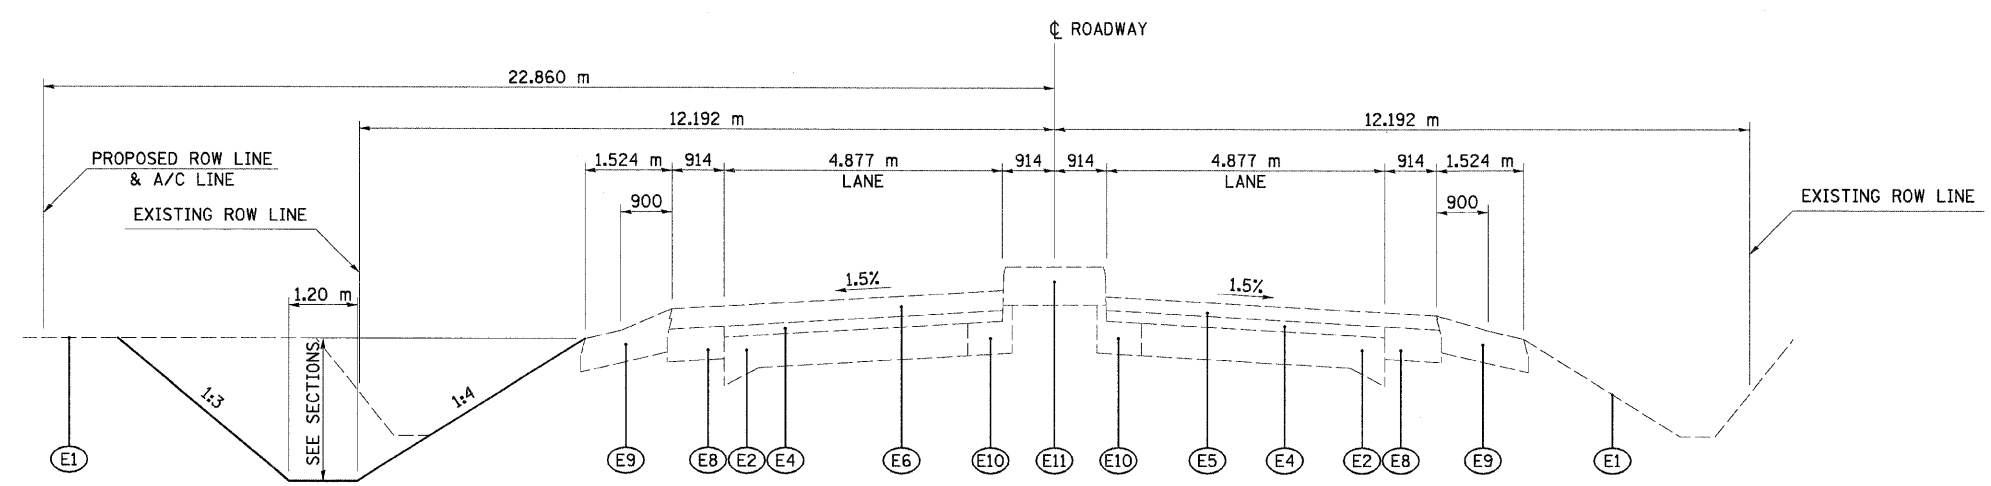

**PROPOSED TYPICAL SECTION**  
IL 111  
 STA 29+685.000 TO STA 29+828.458

12/7/2007

p:\00f\iles\200024\d\111\detail\misc\typsection015c.dgn

ALL DIMENSIONS ARE IN mm  
 UNLESS NOTED OTHERWISE

REVISIONS	
NAME	DATE

ILLINOIS DEPARTMENT OF TRANSPORTATION  
 TYPICAL SECTIONS  
 FAP 310 (IL 255)  
 SECTION 60-15-2 & 60-15HB-2  
 MADISON COUNTY  
 DRAWN BY EBB  
 CHECKED BY  
 DATE