


F.A.P. RTE.	SECTION	COUNTY	TOTAL SHEETS	SHEET NO.
310	60-15-2 60-15HB-2	MADISON	272	42
STA.		TO STA.		
FED. ROAD DIST. NO.		ILLINOIS FED. AID PROJECT		
CONTRACT NO. 76624				

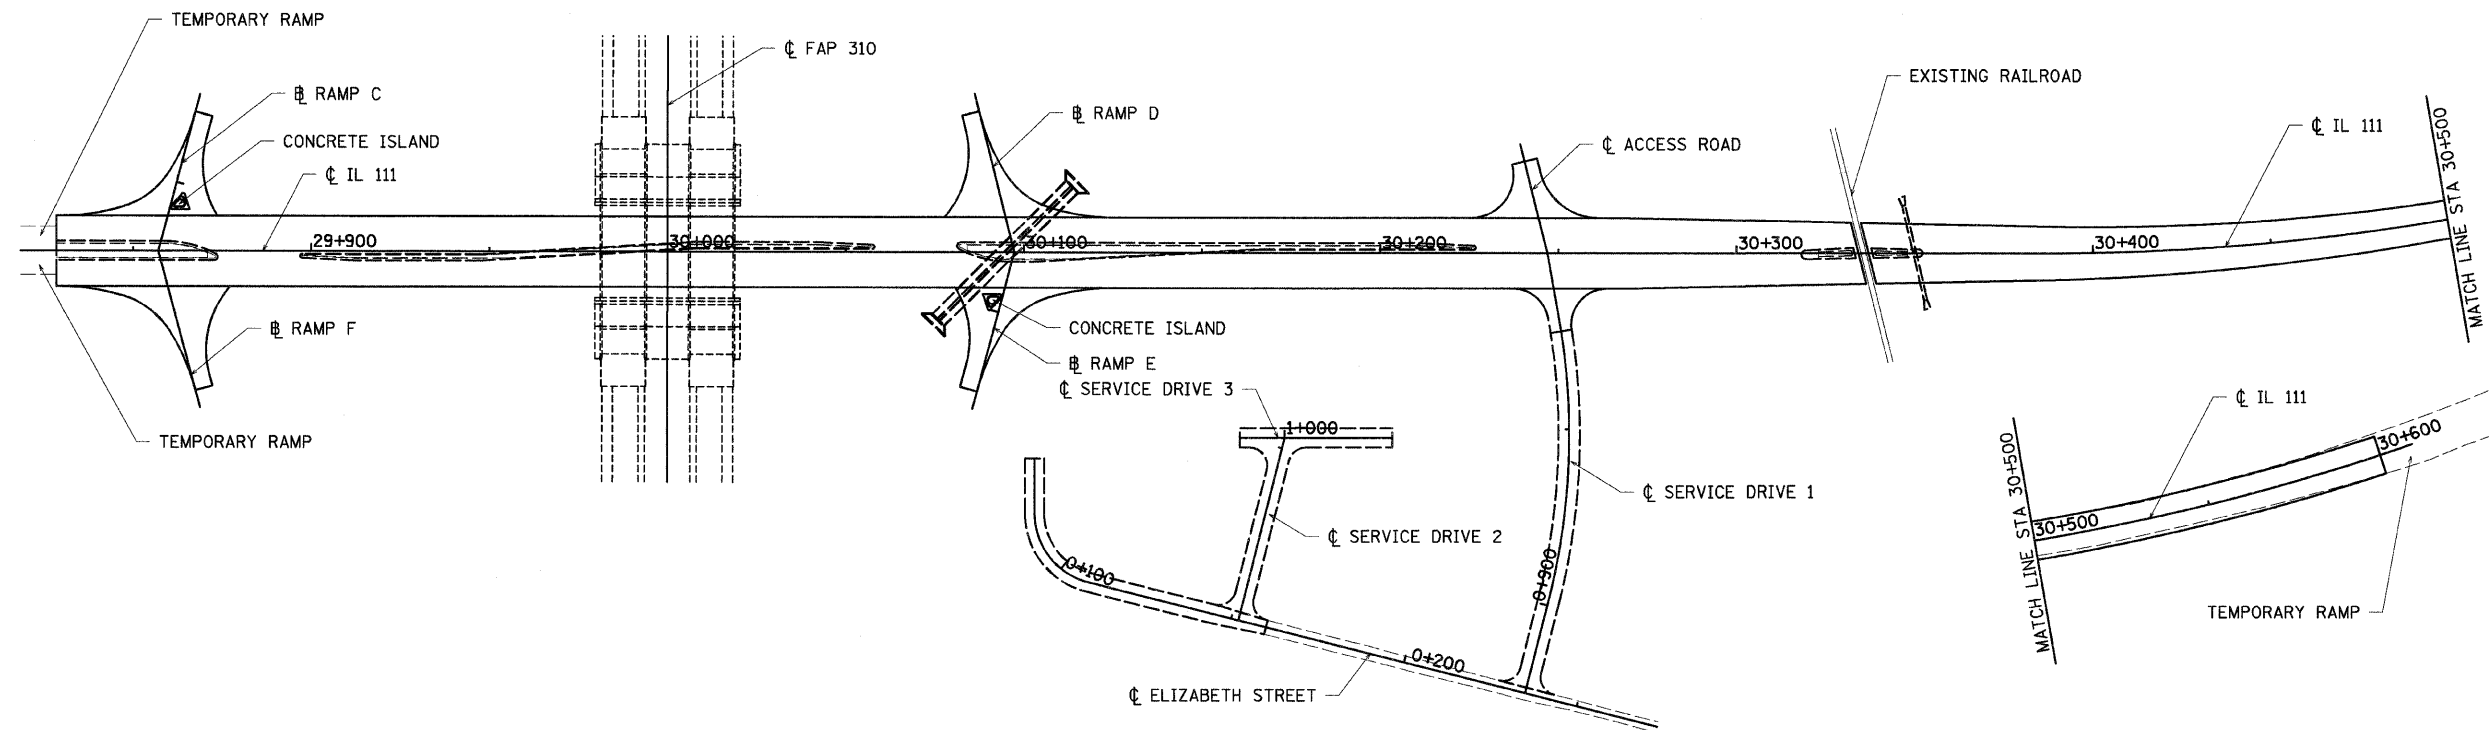

STAGE CONSTRUCTION SEQUENCE

THE FOLLOWING STAGE CONSTRUCTION SEQUENCE IS FOR INFORMATION ONLY. THE CONTRACTOR IS RESPONSIBLE FOR PLANNING AND EXECUTING THIS PROJECT WHICH SHALL BE SUBJECT TO THE APPROVAL OF THE ENGINEER.

STAGE CONSTRUCTION OF IL 111

STAGE 6

CONSTRUCT HOT-MIX ASPHALT BINDER COURSE FROM LEFT STATION 29+828.5 TO STATION 30+570. UTILIZE TRAFFIC CONTROL AND PROTECTION STANDARD 701306. PROVIDE TEMPORARY RAMPS AS REQUIRED.

CONSTRUCT HOT-MIX ASPHALT BINDER COURSE FROM RIGHT STATION 29+828.5 TO STATION 30+570. UTILIZE TRAFFIC CONTROL AND PROTECTION STANDARD 701306. PROVIDE TEMPORARY RAMPS AS REQUIRED.

CONSTRUCT HOT-MIX ASPHALT SURFACE COURSE FROM STATION 29+828.5 TO STATION 30+570. COMPLETE SURFACE ON ONE SIDE OF THE ROADWAY PRIOR TO CONSTRUCTION SURFACE ON THE OTHER SIDE OF THE ROADWAY. UTILIZE TRAFFIC CONTROL AND PROTECTION STANDARD 701306, 701421

STAGE 7

CONSTRUCT HOT-MIX ASPHALT SHOULDERS, ENTRANCES, ROADWAY DITCHES, AND ALL OTHER MISCELLANEOUS ITEMS. COMPLETE PERMANENT PAVEMENT MARKINGS AND TEMPORARY PAVEMENT MARKINGS AS DETAILED IN THE PLANS. COMPLETE TEMPORARY AND PERMANENT SIGNING AS DETAILED IN THE PLANS.

CONSTRUCT RAMP C, RAMP D, RAMP E, RAMP F, AND THE ACCESS ROAD AND ALL MISCELLANEOUS ITEMS ASSOCIATED WITH THEM. UTILIZE TRAFFIC CONTROL AND PROTECTION STANDARD 701326 WHEN APPLICABLE.

NOTES:

- 1) MINIMUM LANE WIDTHS OF 3.6 m (12') SHALL BE PROVIDED.
- 2) THE CONTRACTOR IS RESPONSIBLE FOR PROVIDING APPROPRIATE ADVANCE WARNING ROAD CONSTRUCTION AHEAD SIGNS.

REVISIONS	
NAME	DATE

ILLINOIS DEPARTMENT OF TRANSPORTATION
STAGE CONSTRUCTION
FAP 310 (IL 255)
SECTION 60-15-2 & 60-15HB-2
MADISON COUNTY
 DRAWN BY EBB
 CHECKED BY
 DATE

12/7/2007

p:\00f.iles\000024\dl1111\details\misc\stage-construction.dgn