


12/7/2007

p:\001\files\000024\di\1111\PlanProfiles\prof_1e015c001.dgn

FINAL SURVEY PLOTTED	BY	DATE
NO. _____		
AREAS CHECKED		

ORIGINAL SURVEY PLOTTED	BY	DATE
NO. _____		
AREAS CHECKED		

F.A.P. RTE.	SECTION 60-15-2 60-15HB-2	COUNTY MADISON	TOTAL SHEETS 272	SHEET NO. 46
STA.	TO STA.			
FED. ROAD DIST. NO.	ILLINOIS FED. AID PROJECT		CONTRACT NO. 76624	

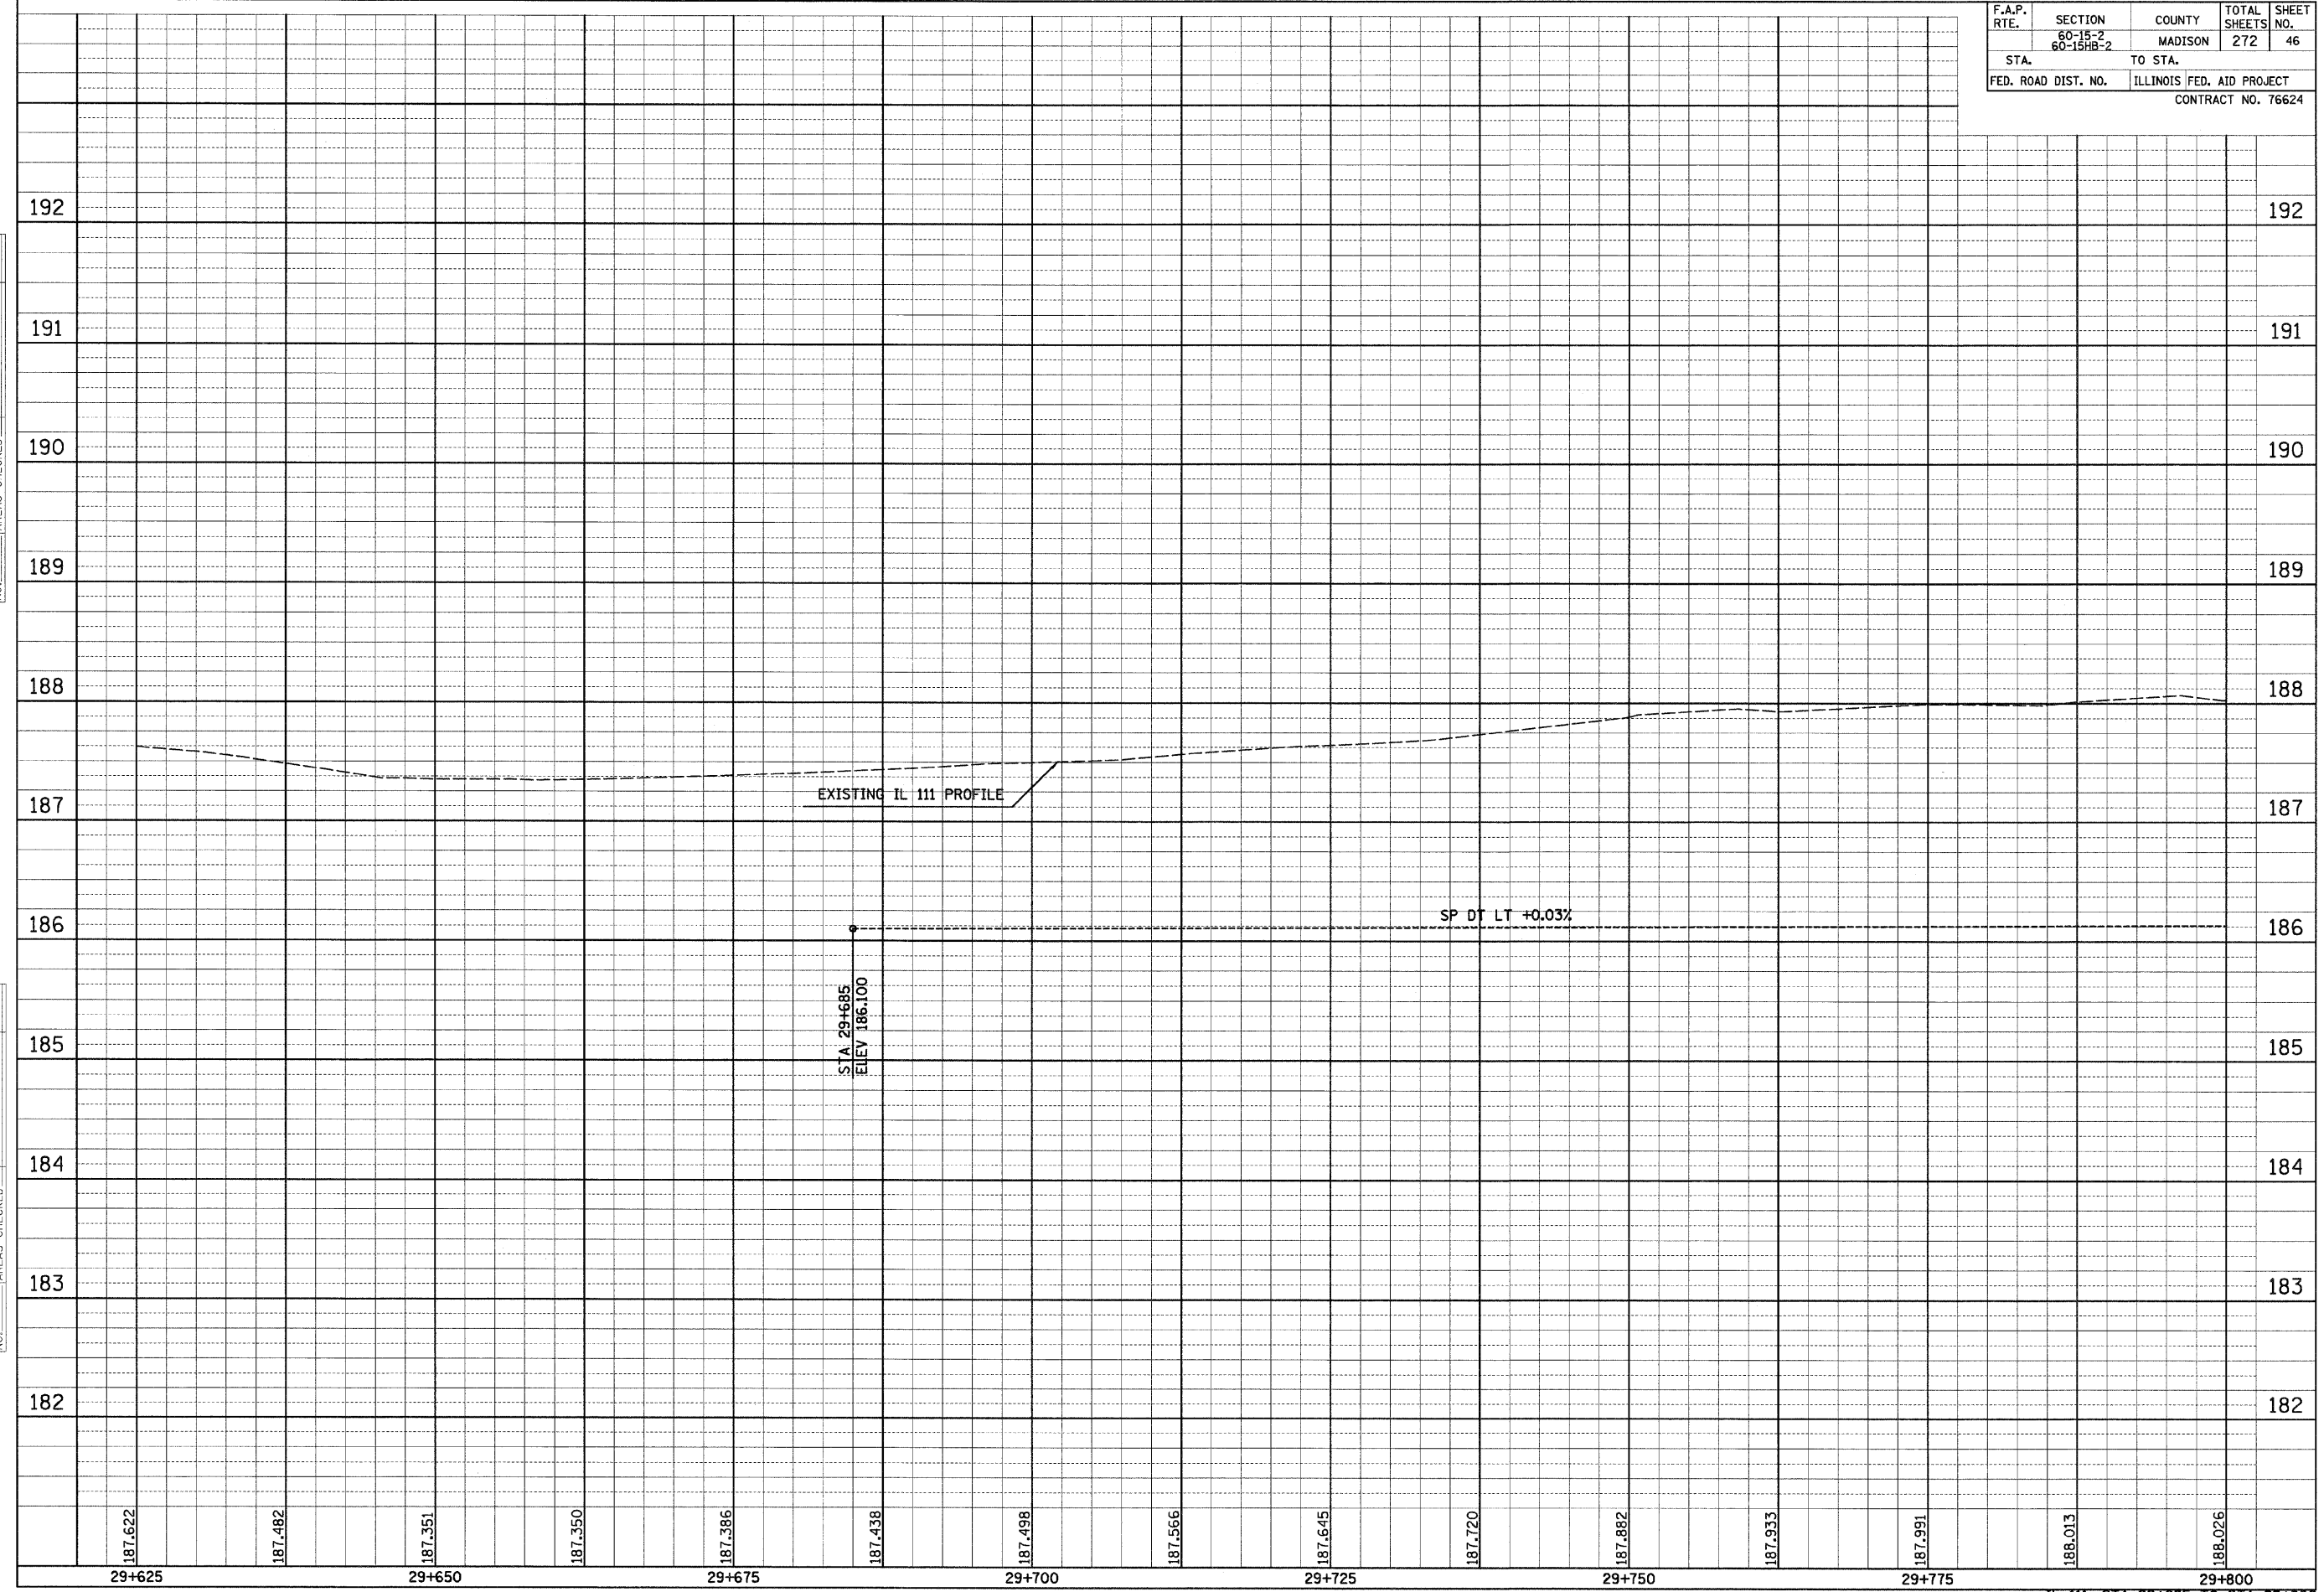

IL 111, STA 29+625 TO STA 29+800