


12/7/2007

p:\00files\000024\dl1111\PlanProfiles\profile01bce01.egn

FINAL SURVEYED	BY	DATE
SURVEY PLOTTED		
NOTE BOOK TEMPLATE		
AREAS CHECKED		
NO.		

ORIGINAL SURVEYED	BY	DATE
SURVEY PLOTTED		
NOTE BOOK TEMPLATE		
AREAS CHECKED		
NO.		

F.A.P. RTE.	SECTION	COUNTY	TOTAL SHEETS	SHEET NO.
	60-15-2 60-15HR-2	MADISON	272	48
STA.	TO STA.			
FED. ROAD DIST. NO.	ILLINOIS FED. AID PROJECT			
CONTRACT NO. 76624				

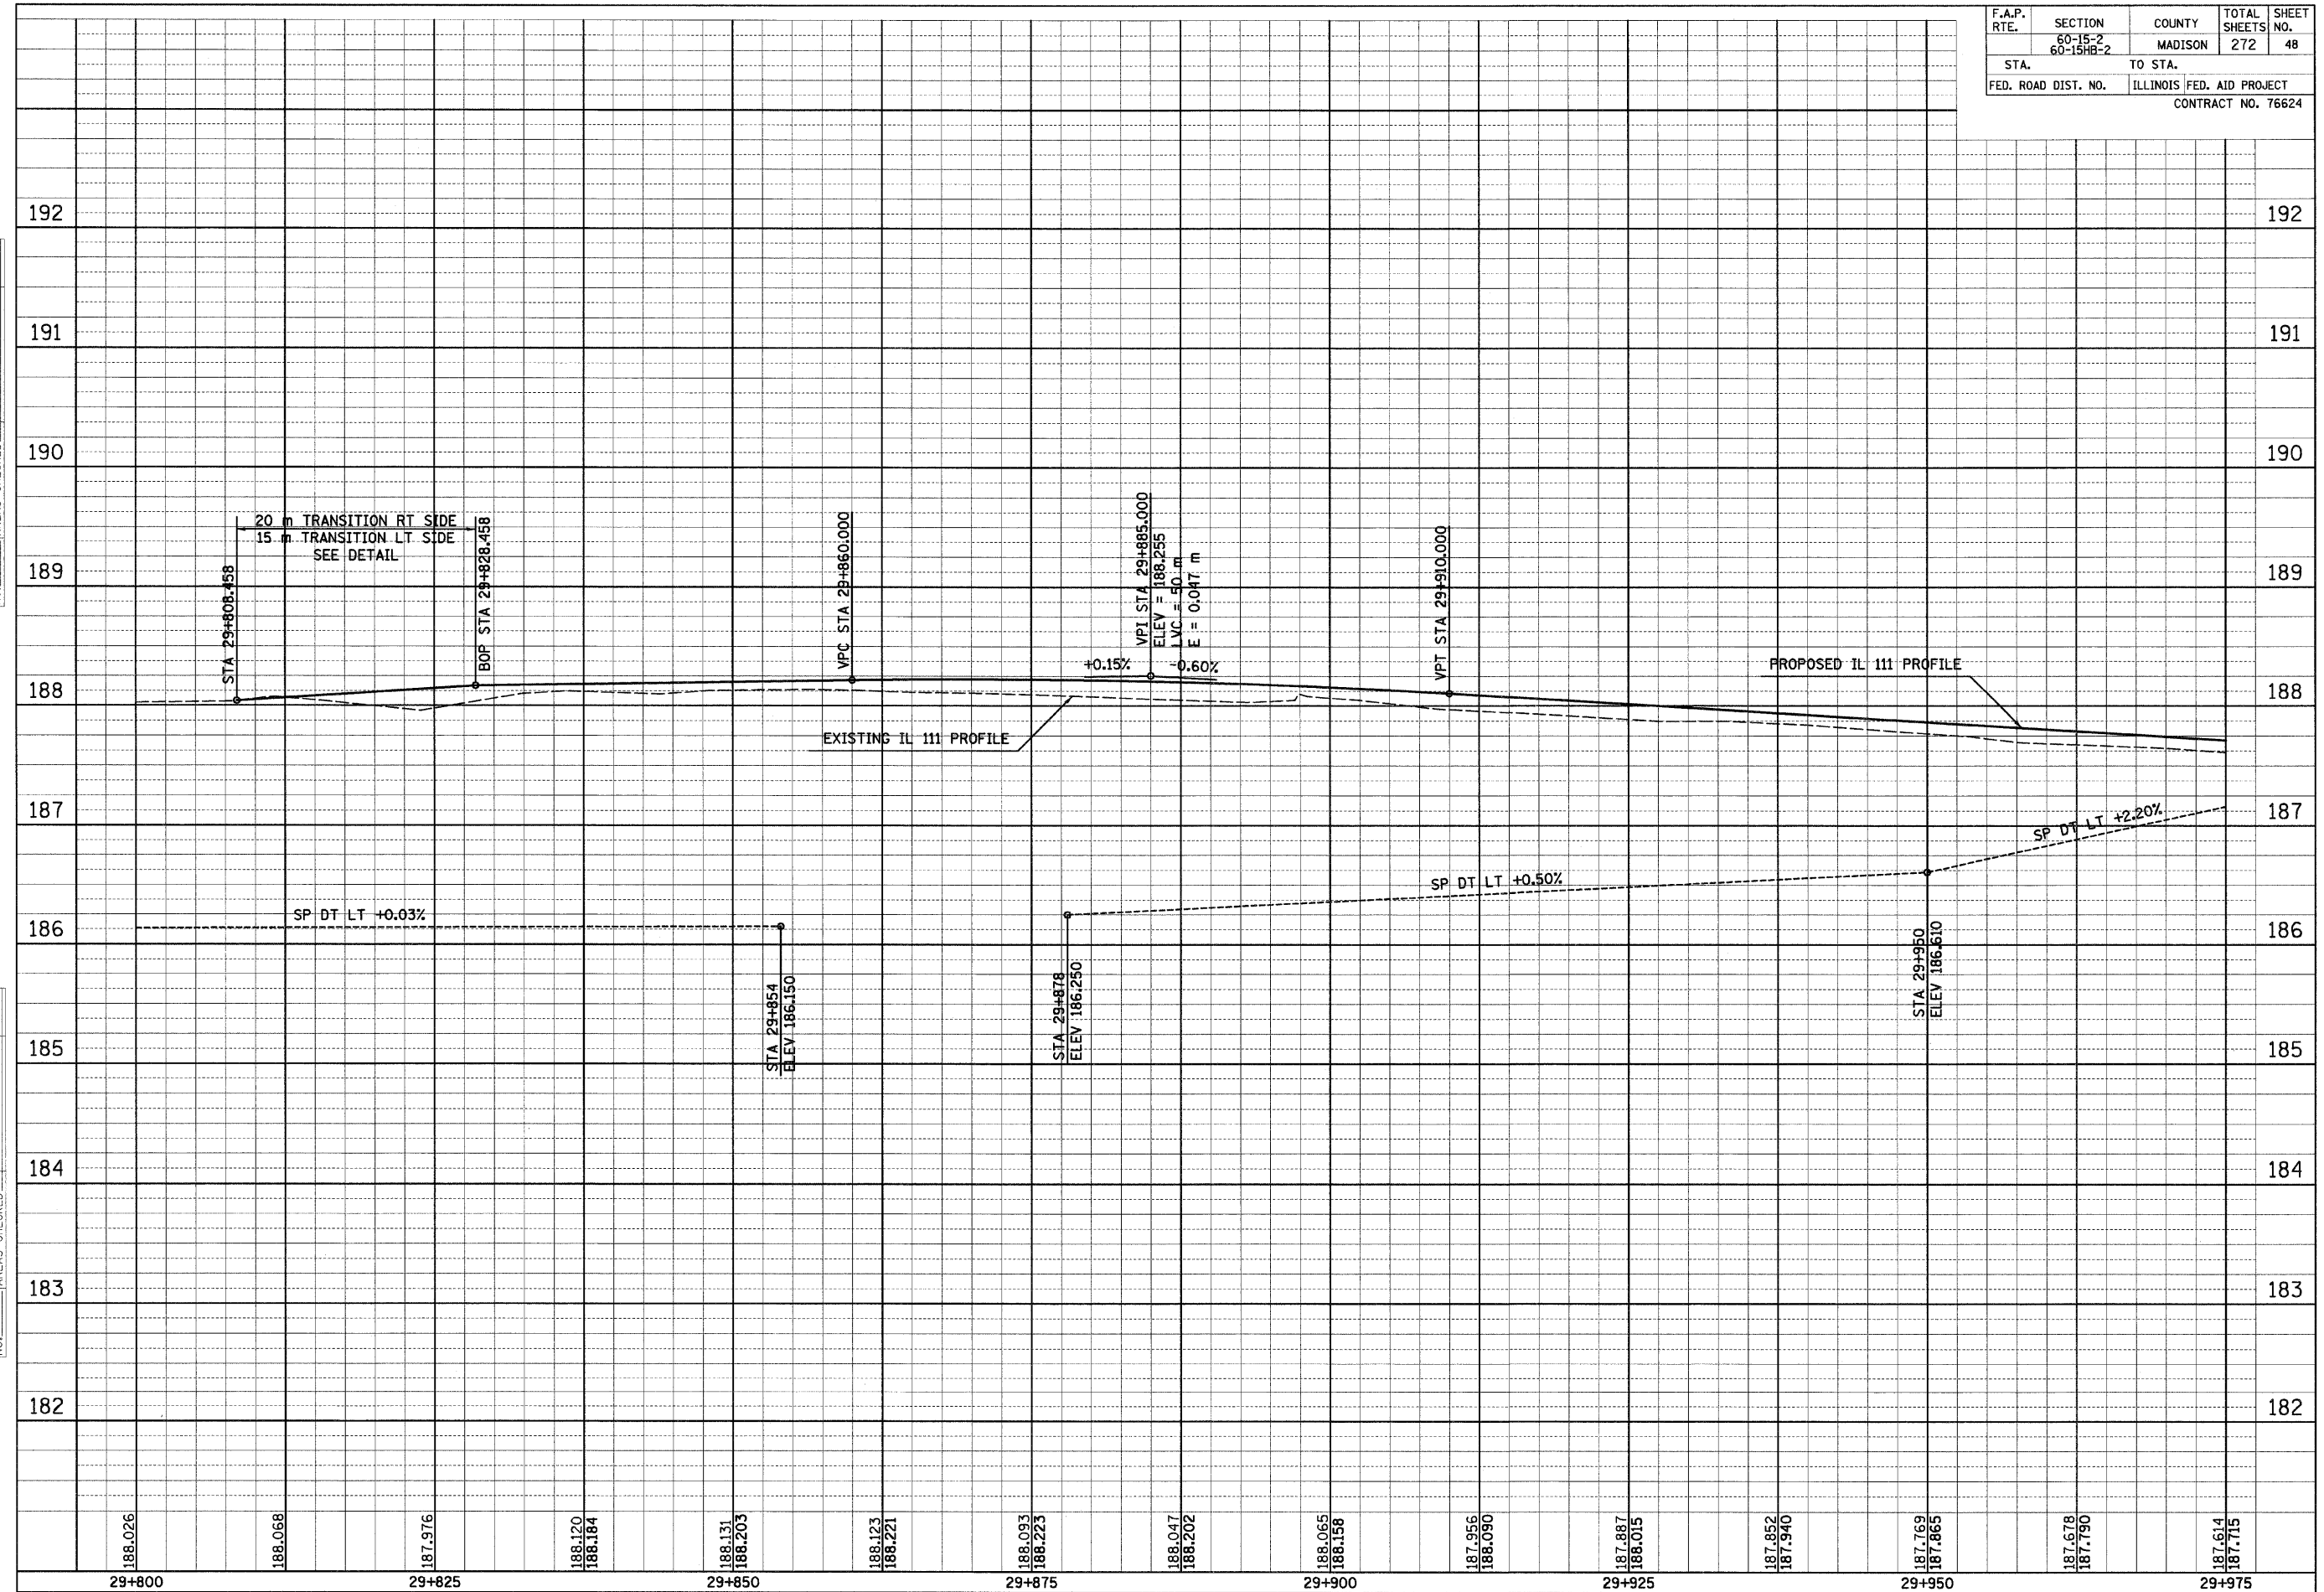

186.026 29+800 188.068 187.976 188.120 186.184 188.131 186.203 186.123 186.221 188.093 186.223 186.047 186.202 186.065 186.158 187.956 186.090 187.887 186.015 187.852 187.940 187.769 187.865 187.678 187.790 187.614 187.715 29+850 29+900 29+950 29+975

IL 111, STA 29+800 TO STA 29+975