


p:\00files\000024\011111\PlanProfiles\profile015c01.dgn

12/7/2007

ORIGINAL SURVEY PLOTTED	BY	DATE
NO.		

FINAL SURVEY PLOTTED	BY	DATE
NO.		

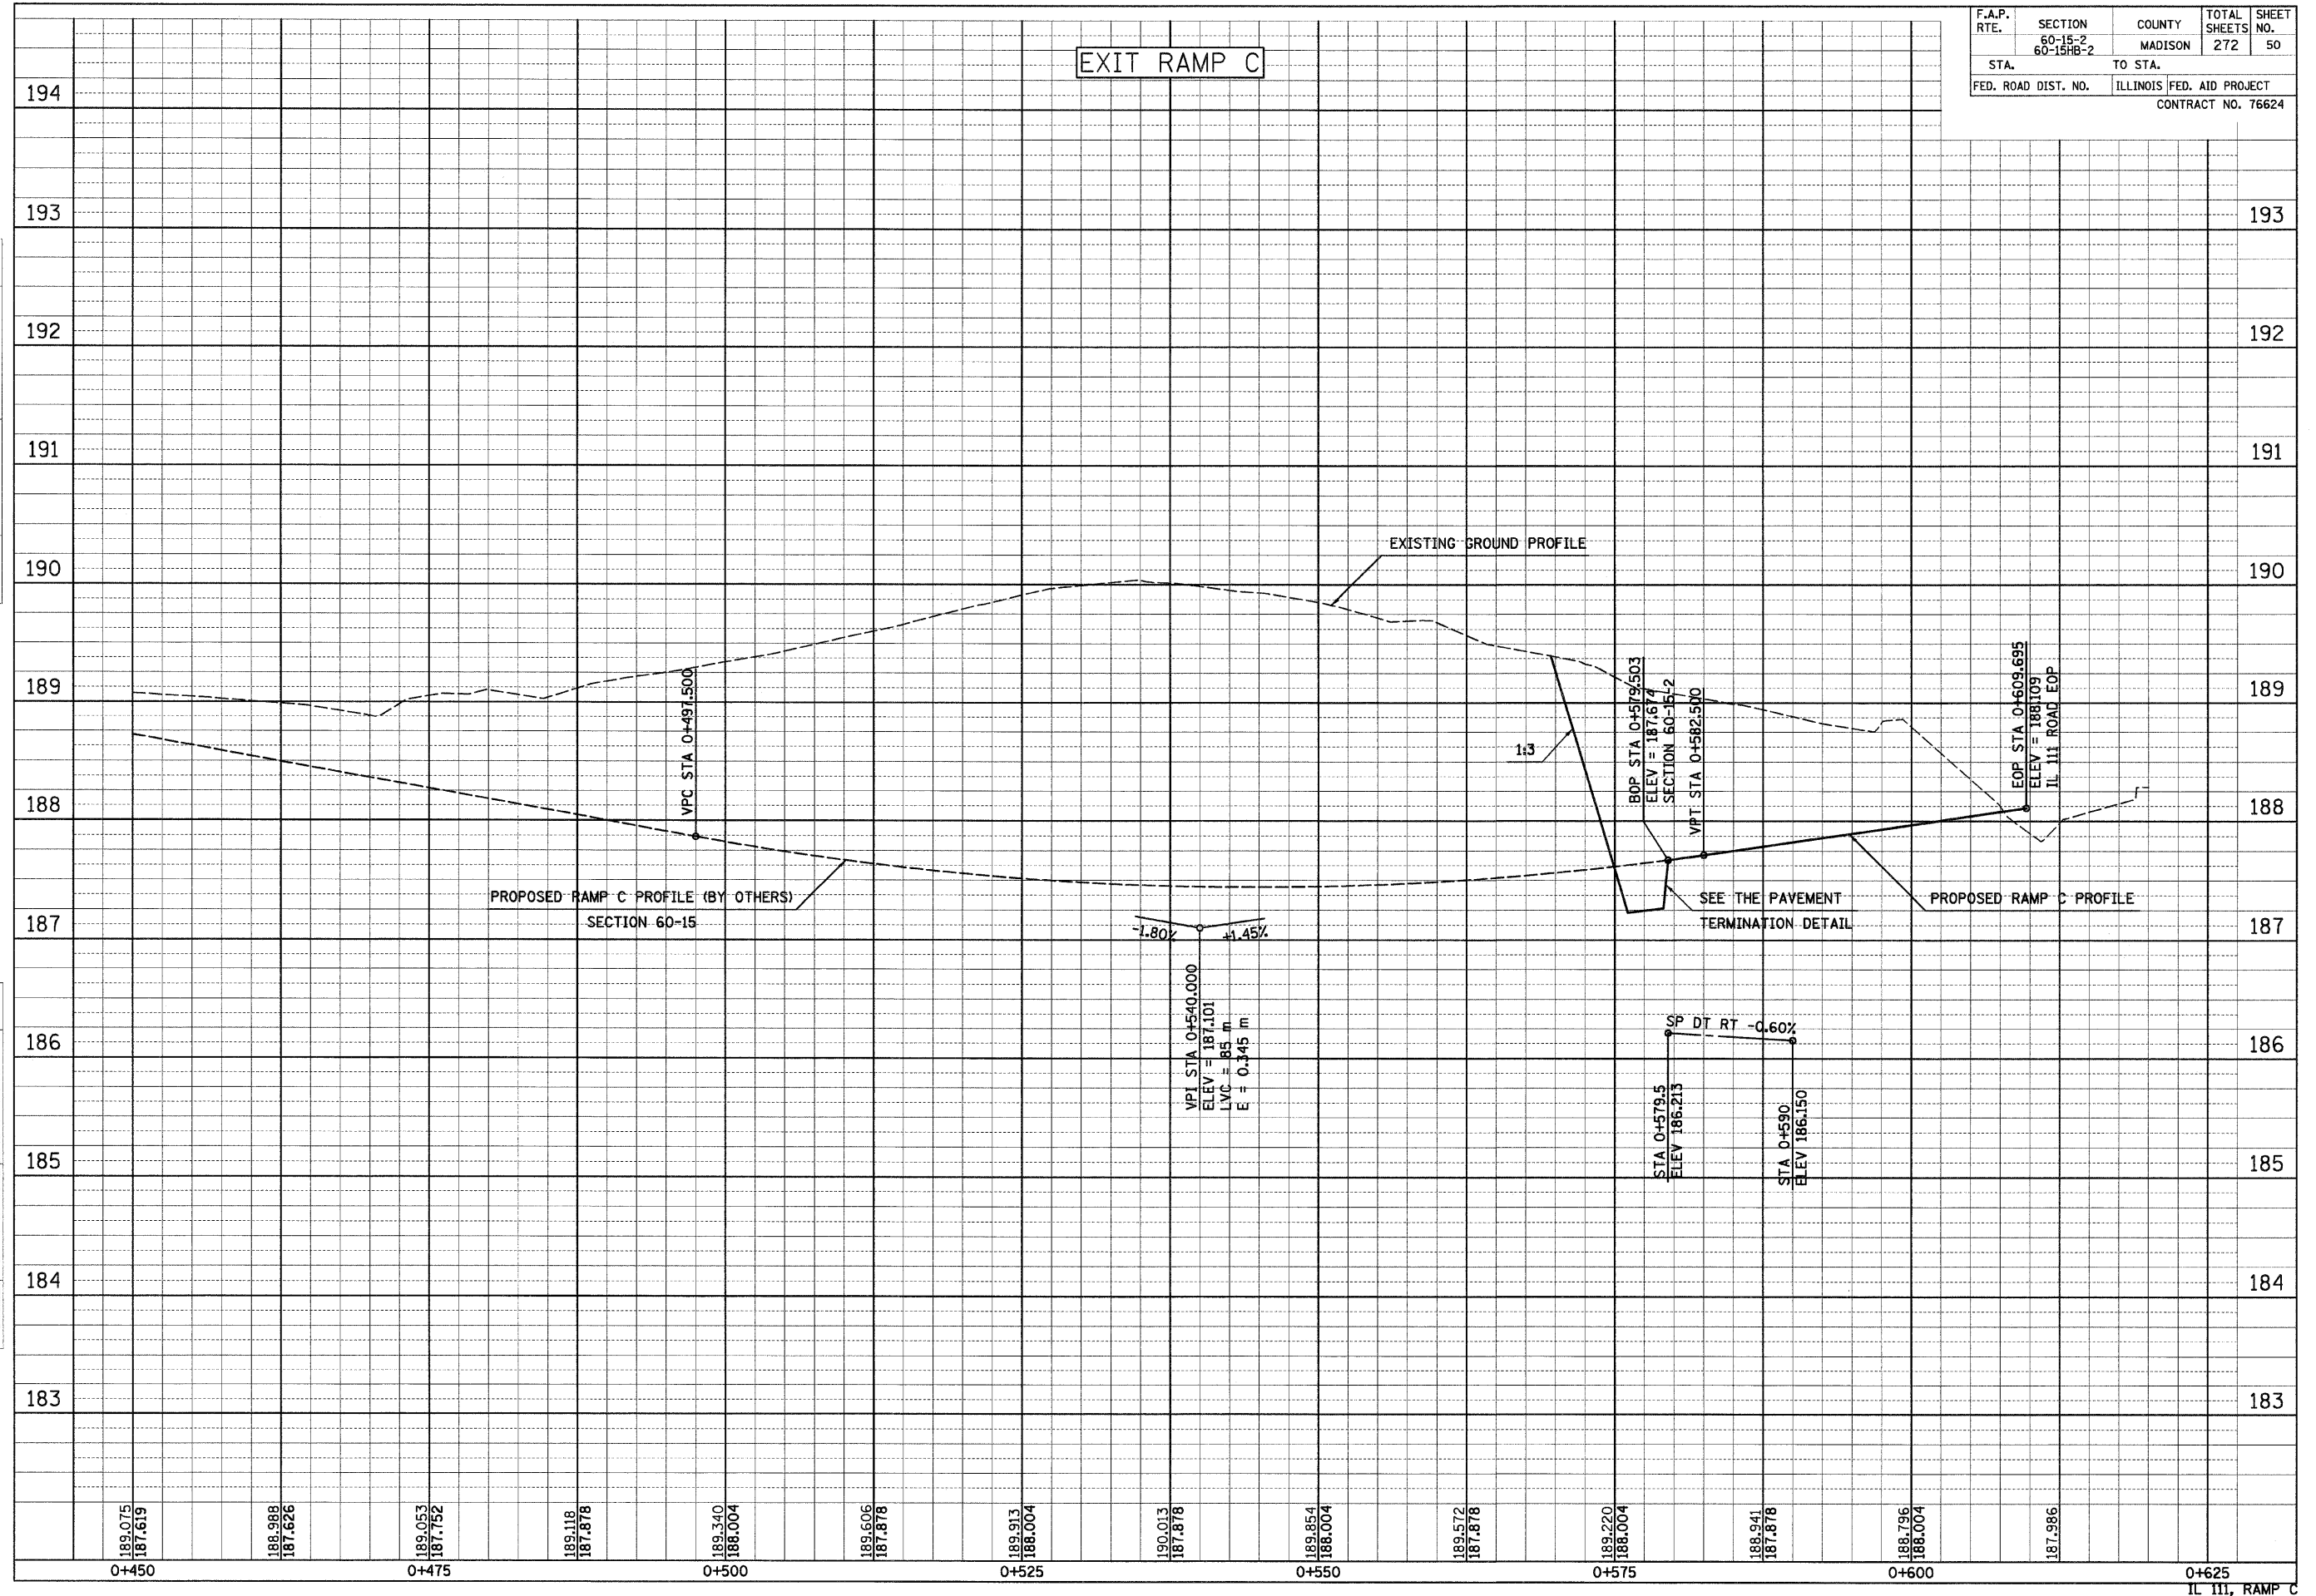

F.A.P. RTE.	SECTION	COUNTY	TOTAL SHEETS	SHEET NO.
	60-15-2 60-15HB-2	MADISON	272	50
STA.	TO STA.		ILLINOIS FED. AID PROJECT	
			CONTRACT NO. 76624	

IL 111, RAMP C