


12/7/2007

p:\06files\00024\dl1111\PlanProfiles\profile015c04.dgn

FINAL SURVEYED	BY	DATE
SURVEY PLOTTED		
NOTE BOOK TEMPLATE		
AREAS CHECKED		
NO.		

ORIGINAL SURVEYED	BY	DATE
SURVEY PLOTTED		
NOTE BOOK TEMPLATE		
AREAS CHECKED		
NO.		

F.A.P. RTE.	SECTION 60-15-2 60-15HB-2	COUNTY MADISON	TOTAL SHEETS 272	SHEET NO. 57
STA.	TO STA.			
FED. ROAD DIST. NO.	ILLINOIS FED. AID PROJECT			
CONTRACT NO. 76624				

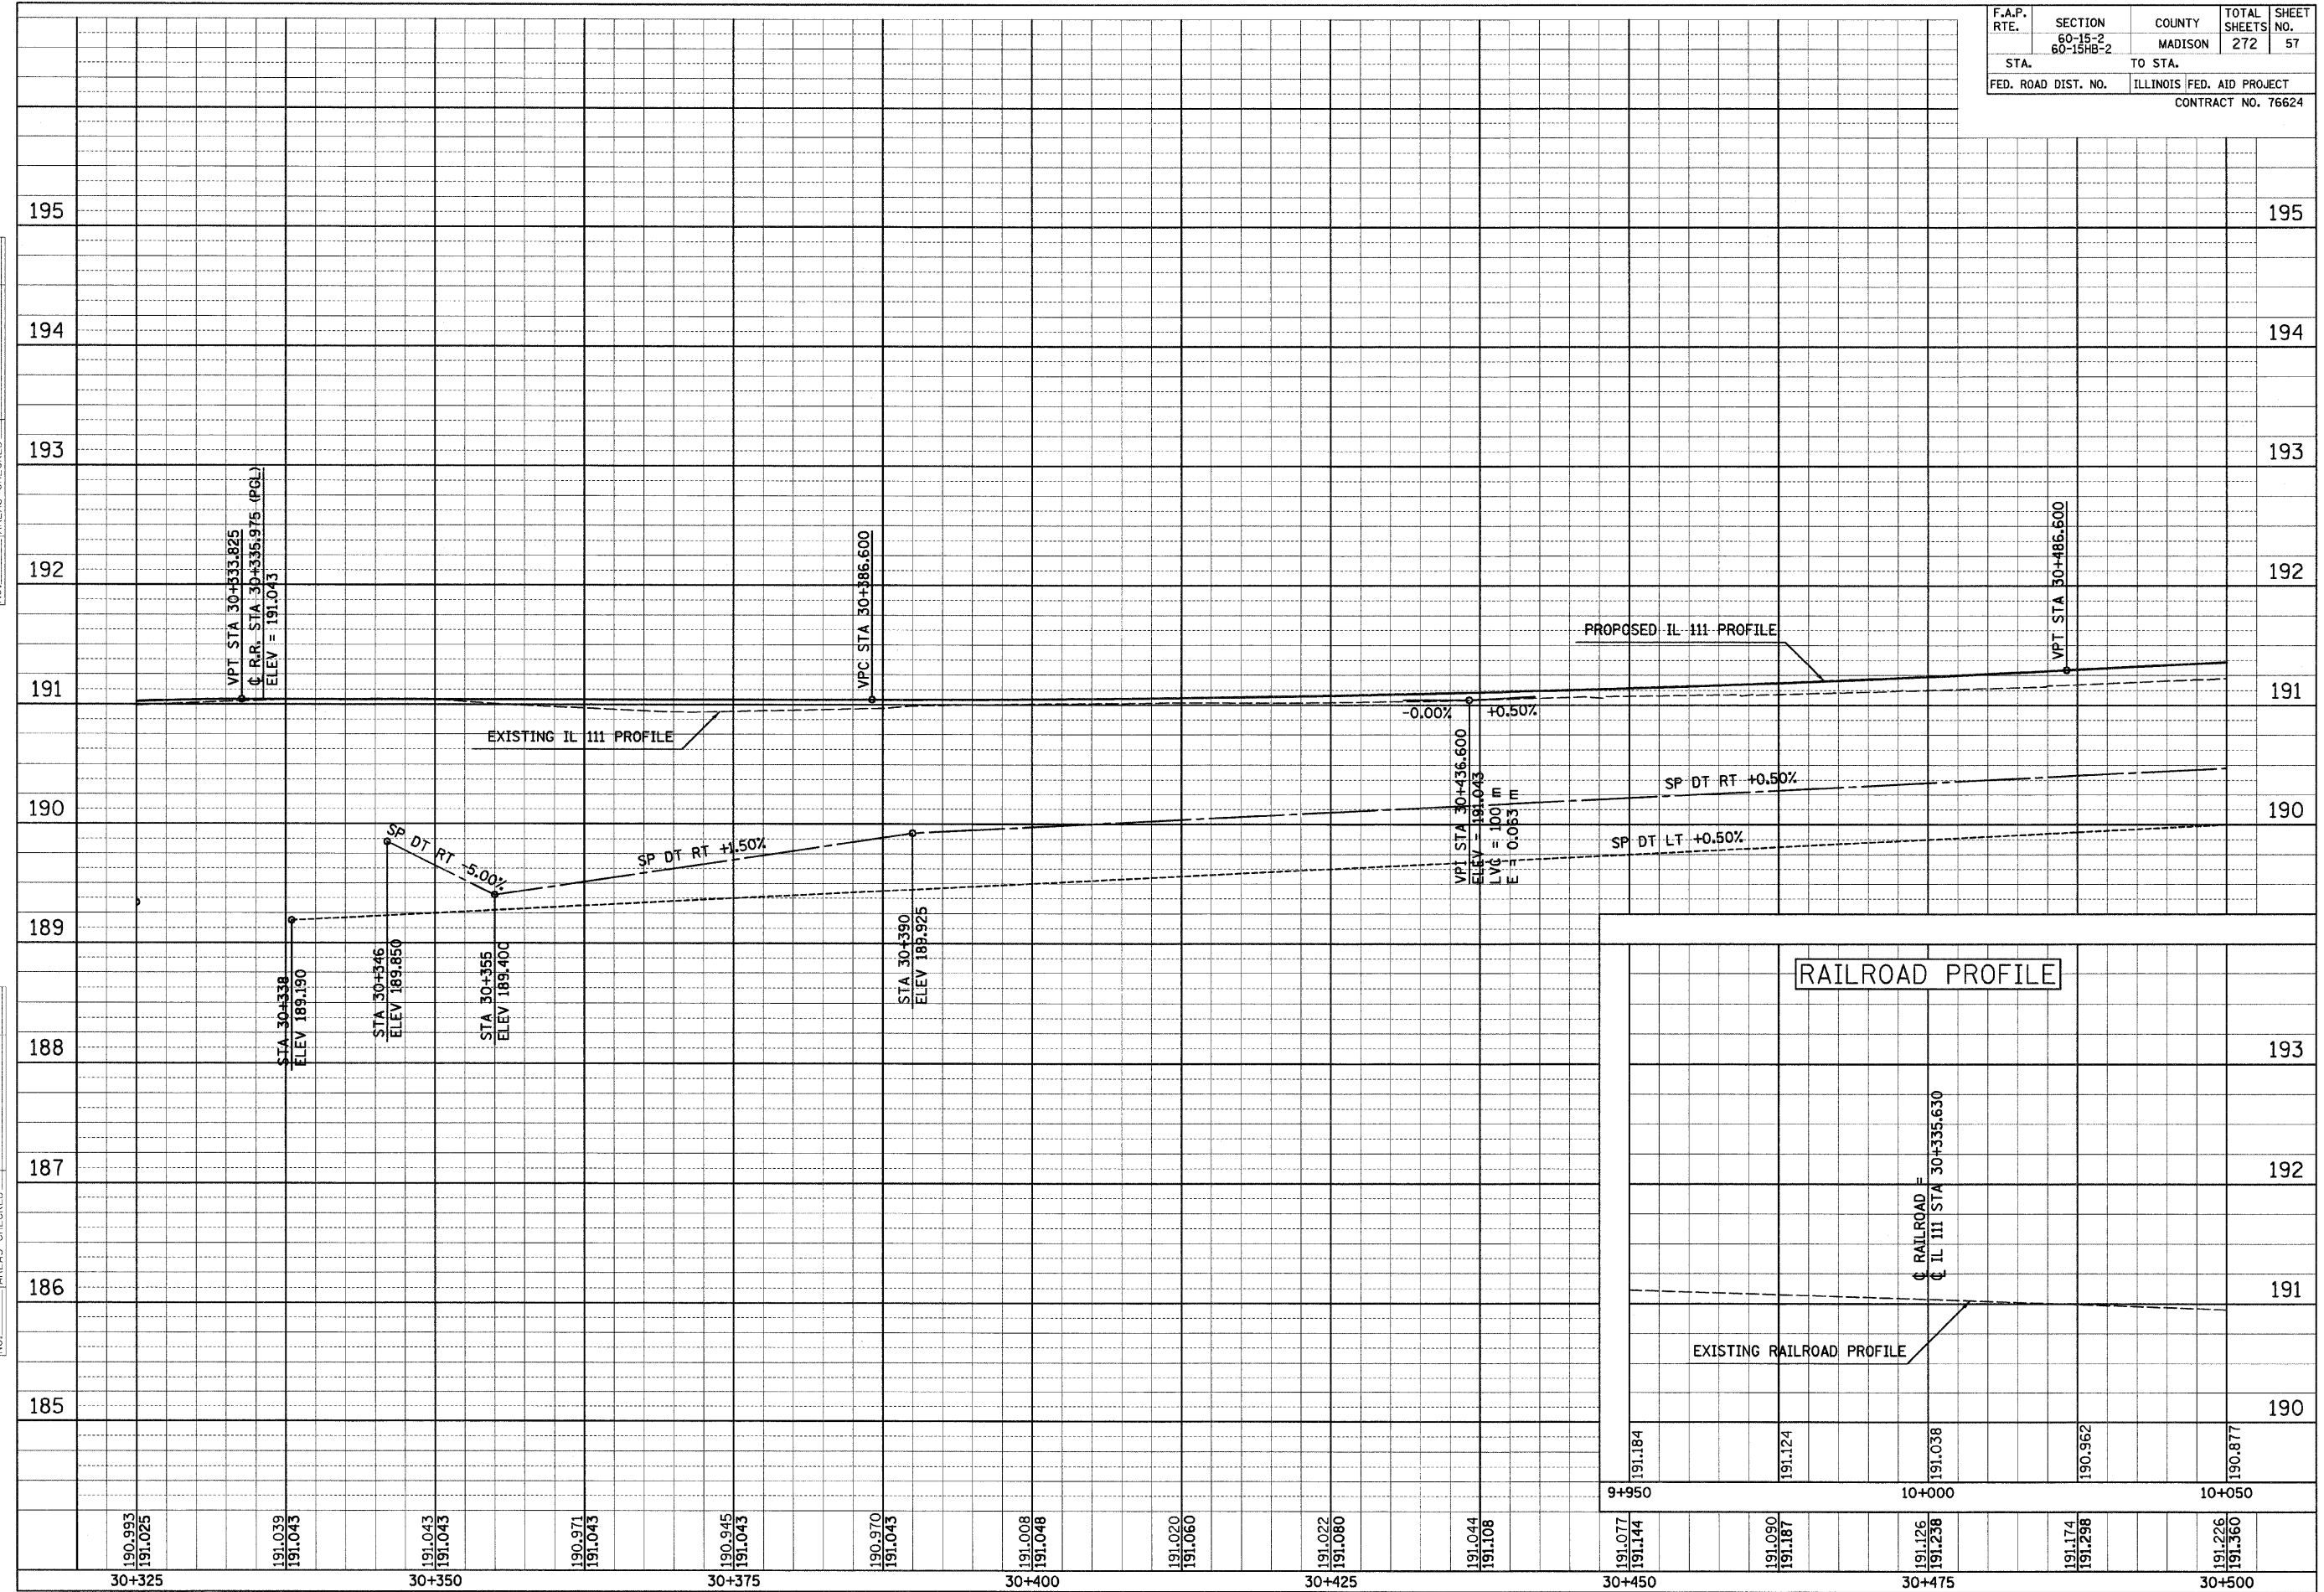

IL 111, STA 30+325 TO STA 30+500