


F.A.P. RTE.	SECTION	COUNTY	TOTAL SHEETS	SHEET NO.
	60-15-2 60-15HB-2	MADISON	272	59
STA.		TO STA.		
FED. ROAD DIST. NO.		ILLINOIS FED. AID PROJECT		
CONTRACT NO. 76624				

12/7/2007

FINAL SURVEY PLOTTED	BY	DATE
NOTE BOOK TEMPLATE		
AREAS CHECKED		
NO.		

ORIGINAL SURVEY PLOTTED	BY	DATE
NOTE BOOK TEMPLATE		
AREAS CHECKED		
NO.		

p:\00f.iles\000024\di1111\PlanProf.iles\profile015c05.dgn

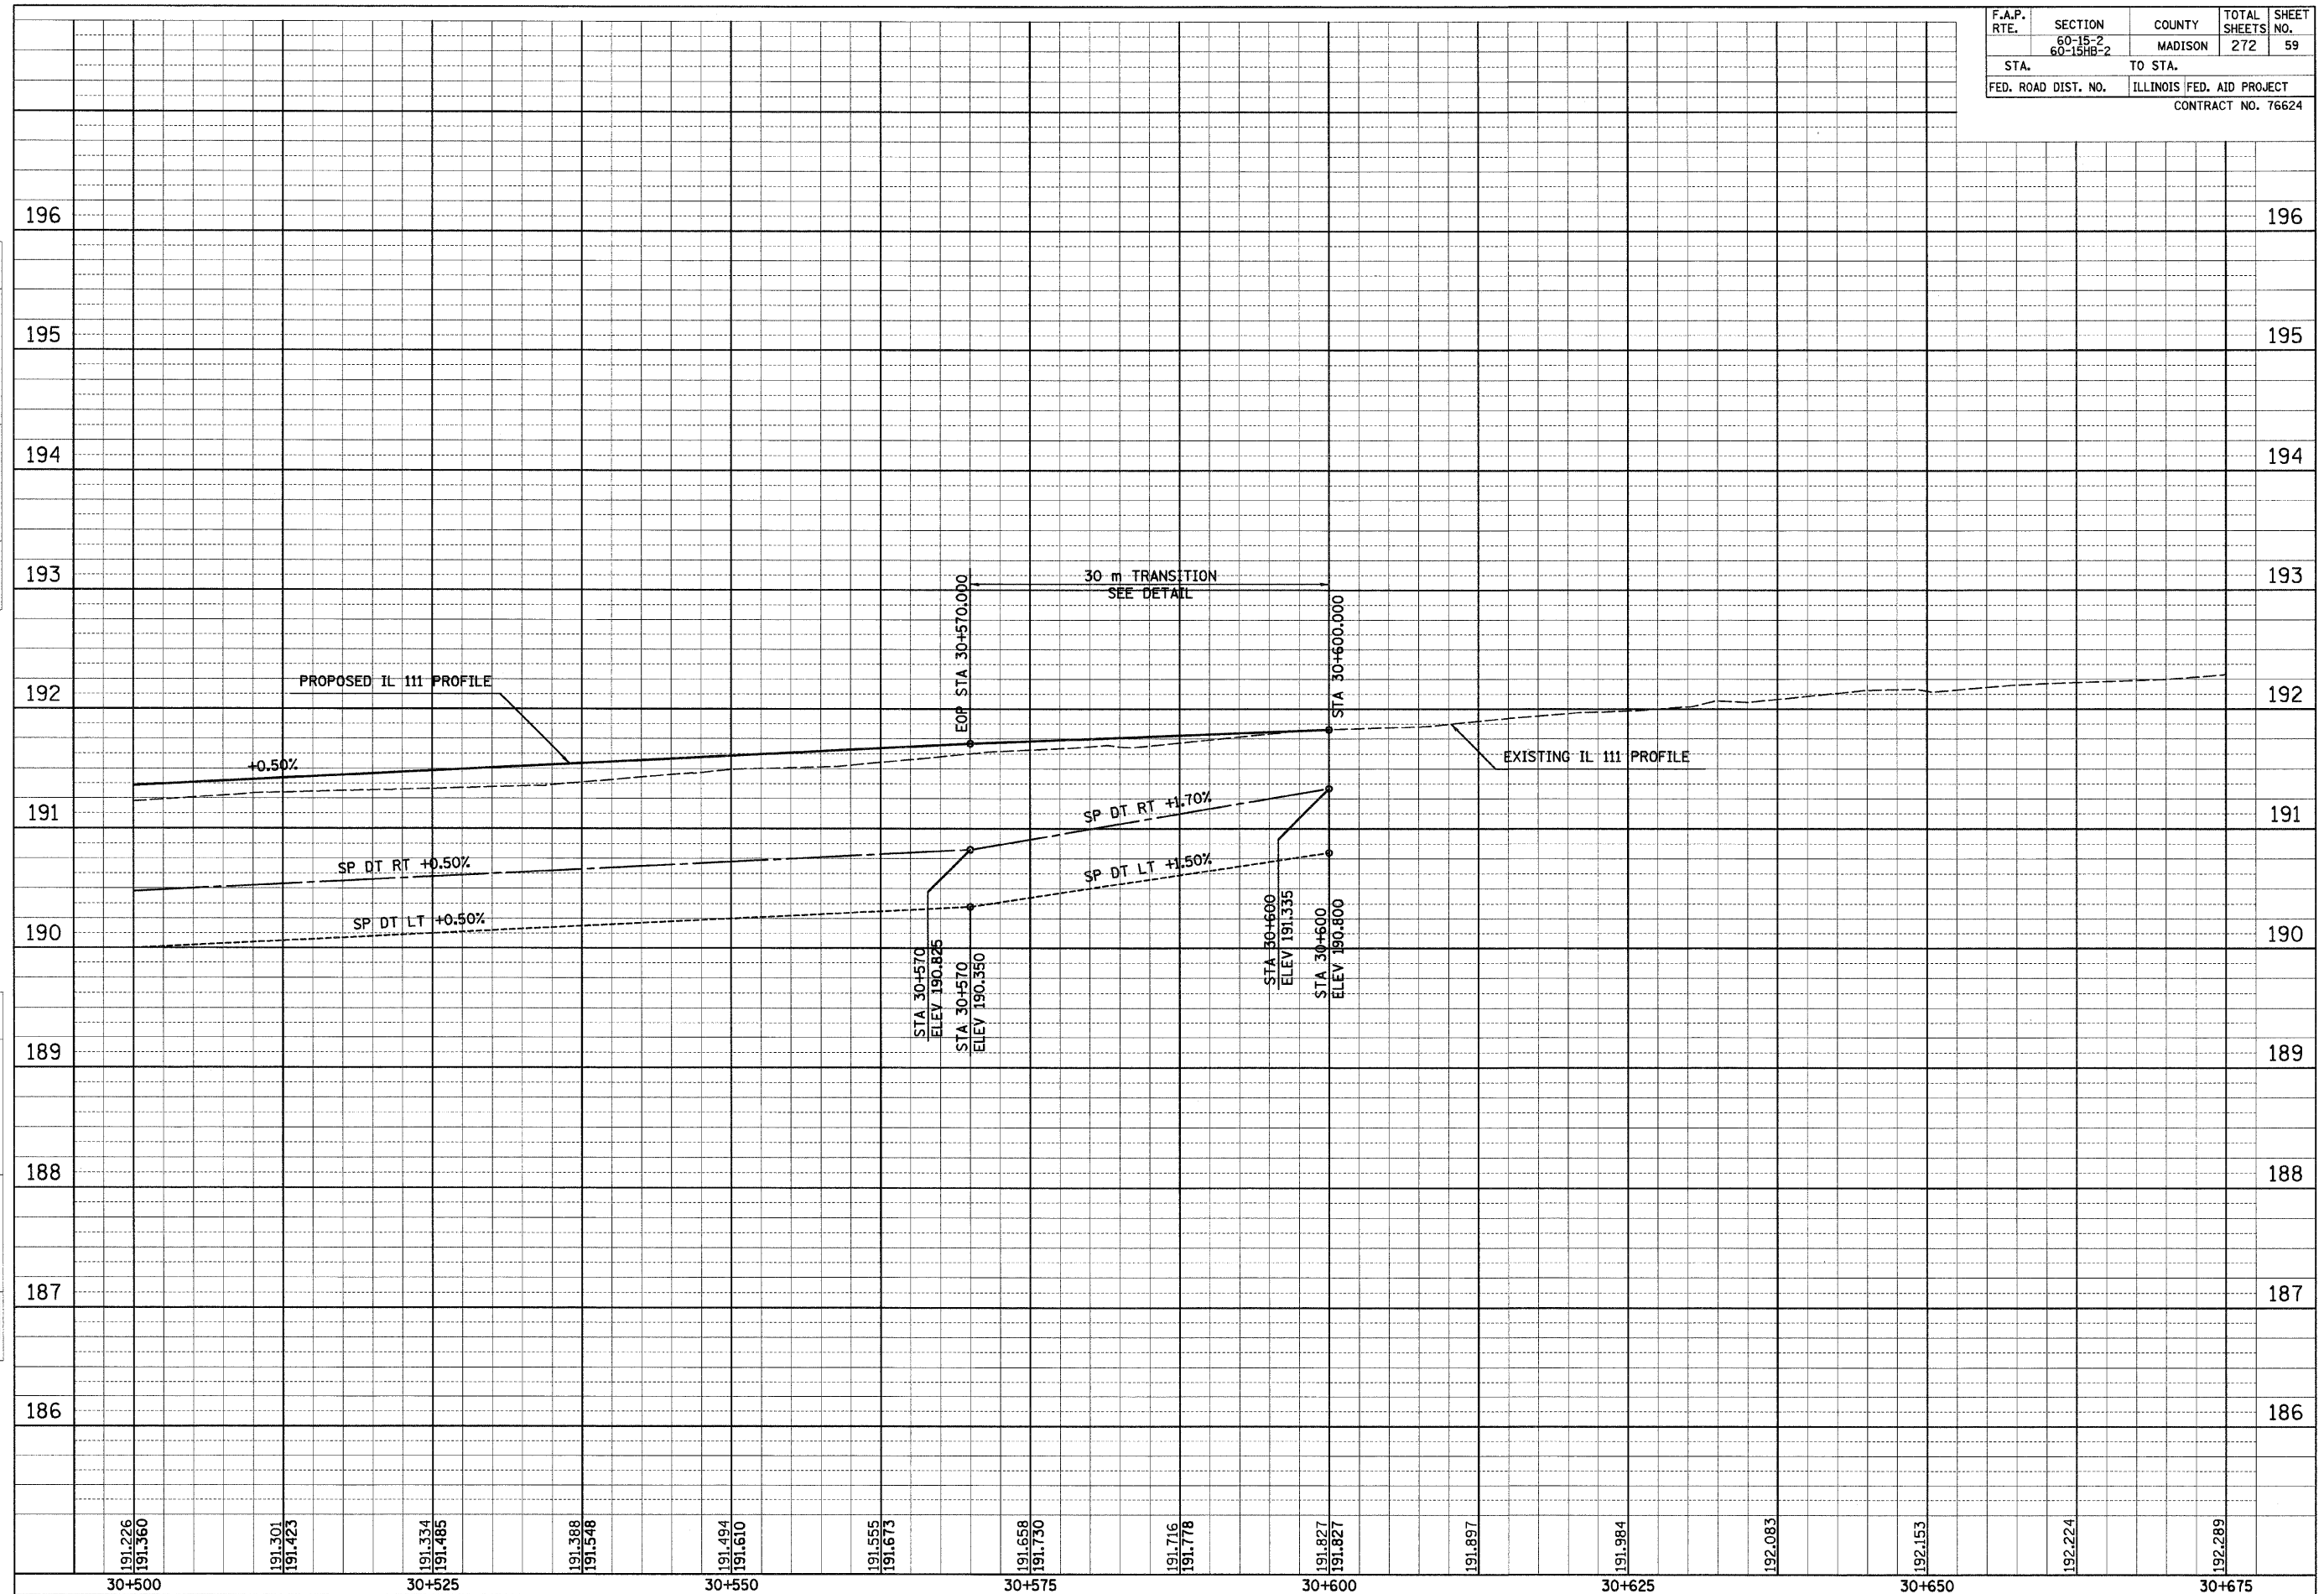

191.226 191.360 191.301 191.423 191.334 191.485 191.388 191.548 191.494 191.610 191.555 191.673 191.658 191.730 191.716 191.778 191.827 191.827 191.897 191.984 192.083 192.153 192.224 192.289