
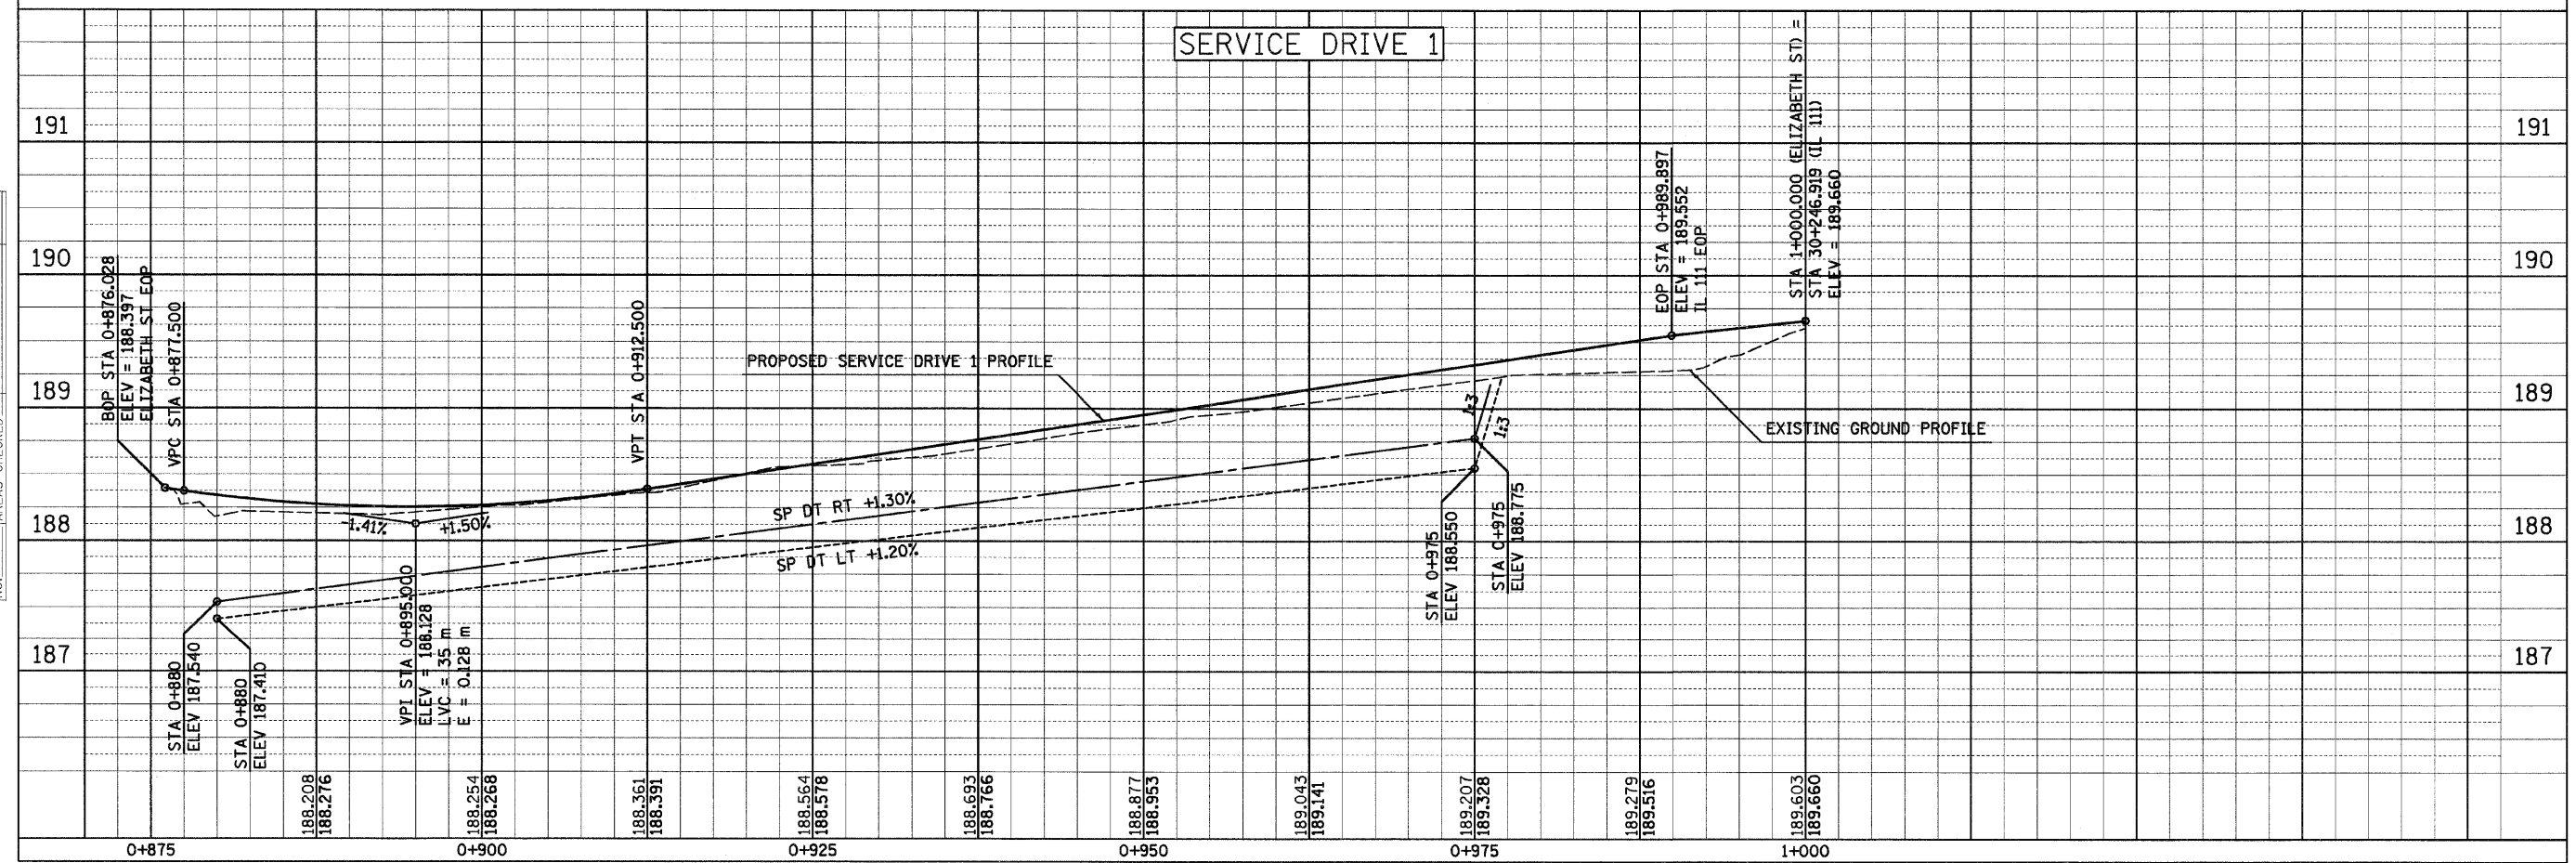


12/7/2007

FINAL SURVEYED SURVEY PLOTTED	BY	DATE
NOTE BOOK TEMPLATE		
AREAS CHECKED		
NO.		

ORIGINAL SURVEYED SURVEY PLOTTED	BY	DATE
NOTE BOOK TEMPLATE		
AREAS CHECKED		
NO.		

F.A.P. RTE.	SECTION	COUNTY	TOTAL SHEETS	SHEET NO.
310	60-15-2 60-15HR-2	MADISON	272	61
STA.	TO STA.		ILLINOIS FED. AID PROJECT	
FED. ROAD DIST. NO.			CONTRACT NO. 76624	

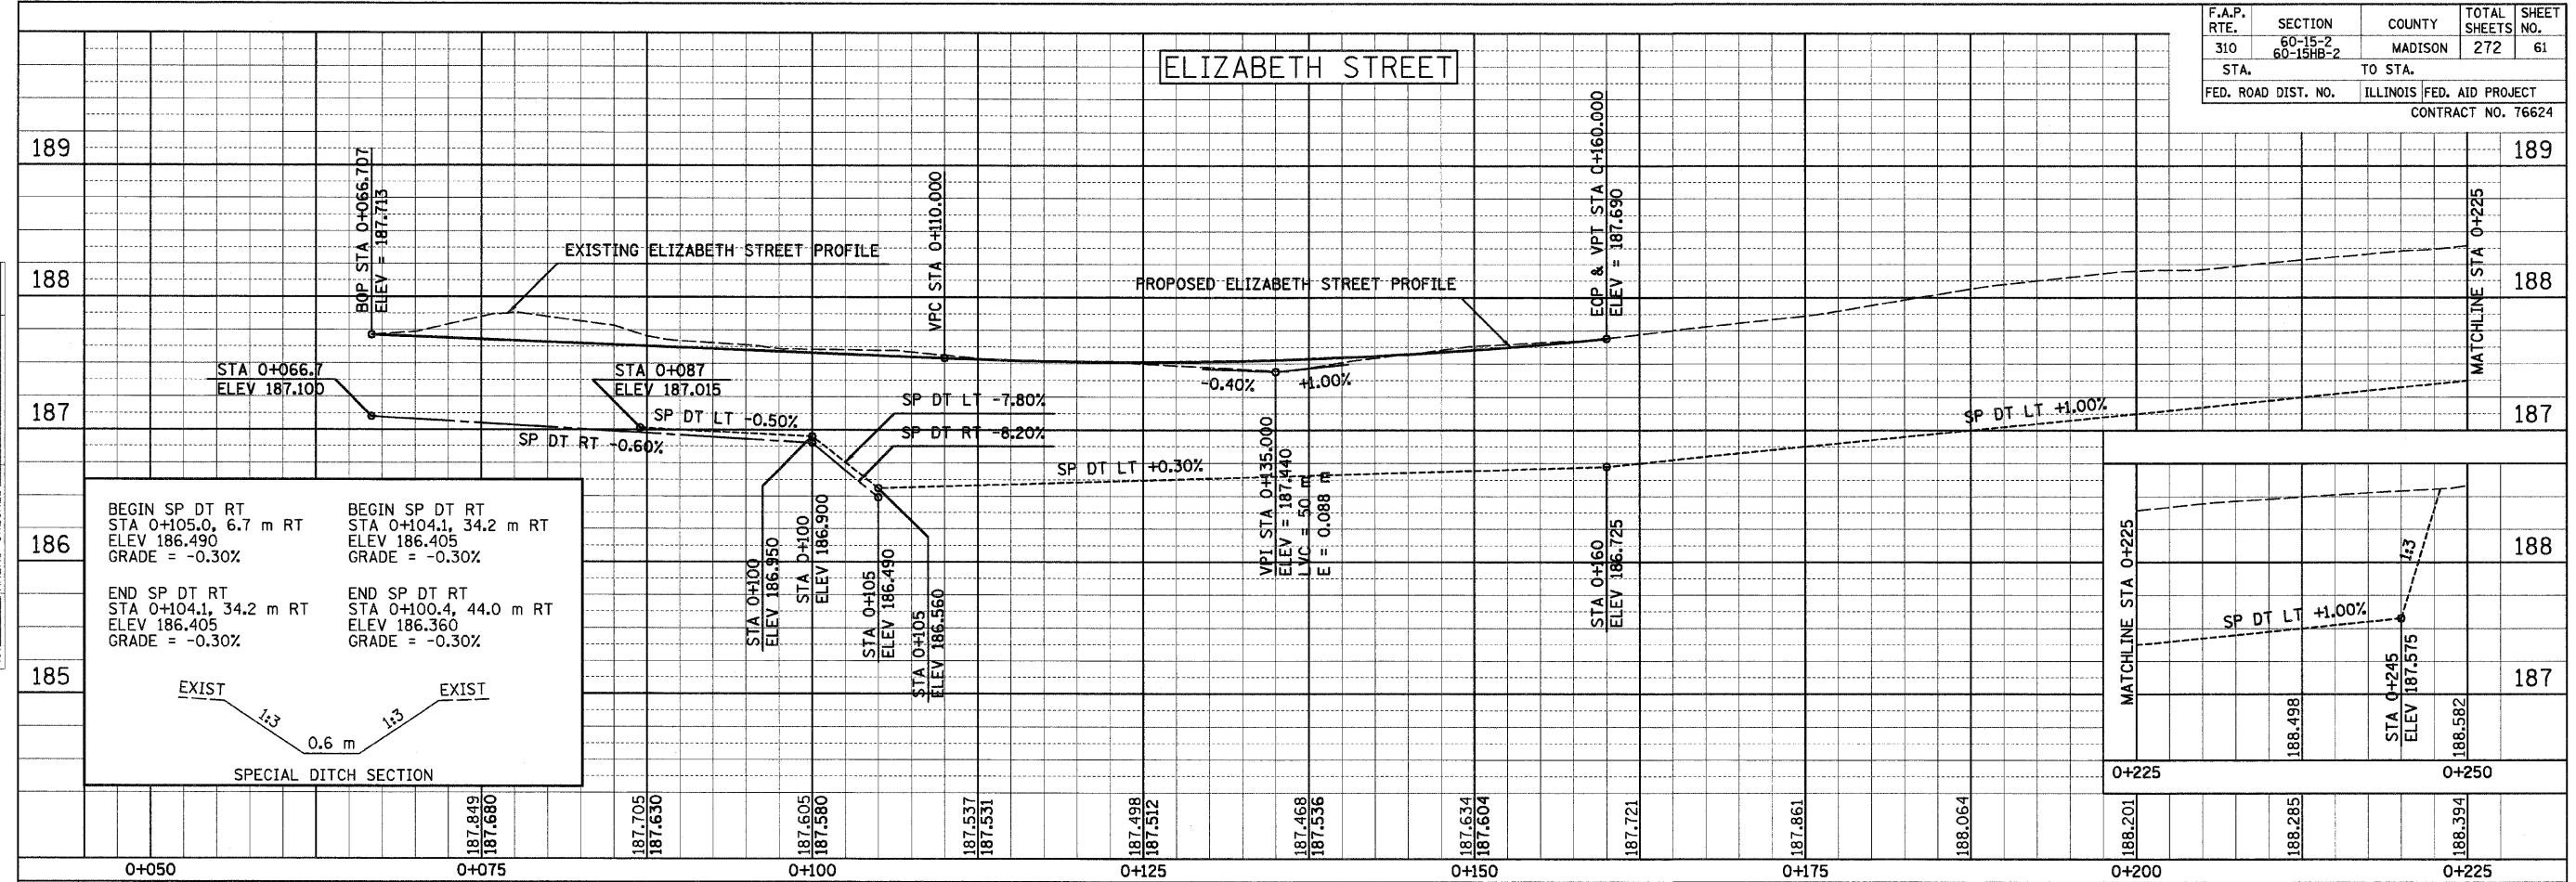

p:\00files\000024\11111\PlanProfiles\profile015e06.dgn