


F.A.P. RTE.	SECTION	COUNTY	TOTAL SHEETS	SHEET NO.
310	60-15-2 60-15HB-2	MADISON	272	85
STA.	TO STA.			
FED. ROAD DIST. NO.	ILLINOIS FED. AID PROJECT		CONTRACT NO. 76624	

FAP 310 (IL 255) SLOPE TRANSITION TABLE

STATION TO STATION	SIDE	LOCATION	TRANSITION
39+882.0 39+947.0	RT	FAP 310	1:2
39+947.0 40+112.0	RT	FAP 310	1:2 to 1:6
40+112.0 40+260.2	RT	FAP 310	1:6
39+882.0 39+947.0	LT	FAP 310	1:2
39+947.0 40+160.0	LT	FAP 310	1:2 to 1:6
40+160.0 40+191.0	LT	FAP 310	1:6
40+191.0 40+221.0	LT	FAP 310	1:6 to 1:20
40+221.0 40+330.1	LT	FAP 310	1:20

RAMPS SLOPE TRANSITION TABLE

STATION TO STATION	SIDE	LOCATION	TRANSITION
0+040.8 0+157.0	LT	RAMP D	1:4
0+157.0 0+207.0	LT	RAMP D	1:4 to 1:6
0+207.0 0+360.1	LT	RAMP D	1:6
0+196.2 0+300.5	LT	RAMP C	1:20
0+300.5 0+328.0	LT	RAMP C	1:20 to 1:6
0+328.0 0+356.5	LT	RAMP C	1:6
0+356.5 0+431.5	LT	RAMP C	1:6 to 1:4

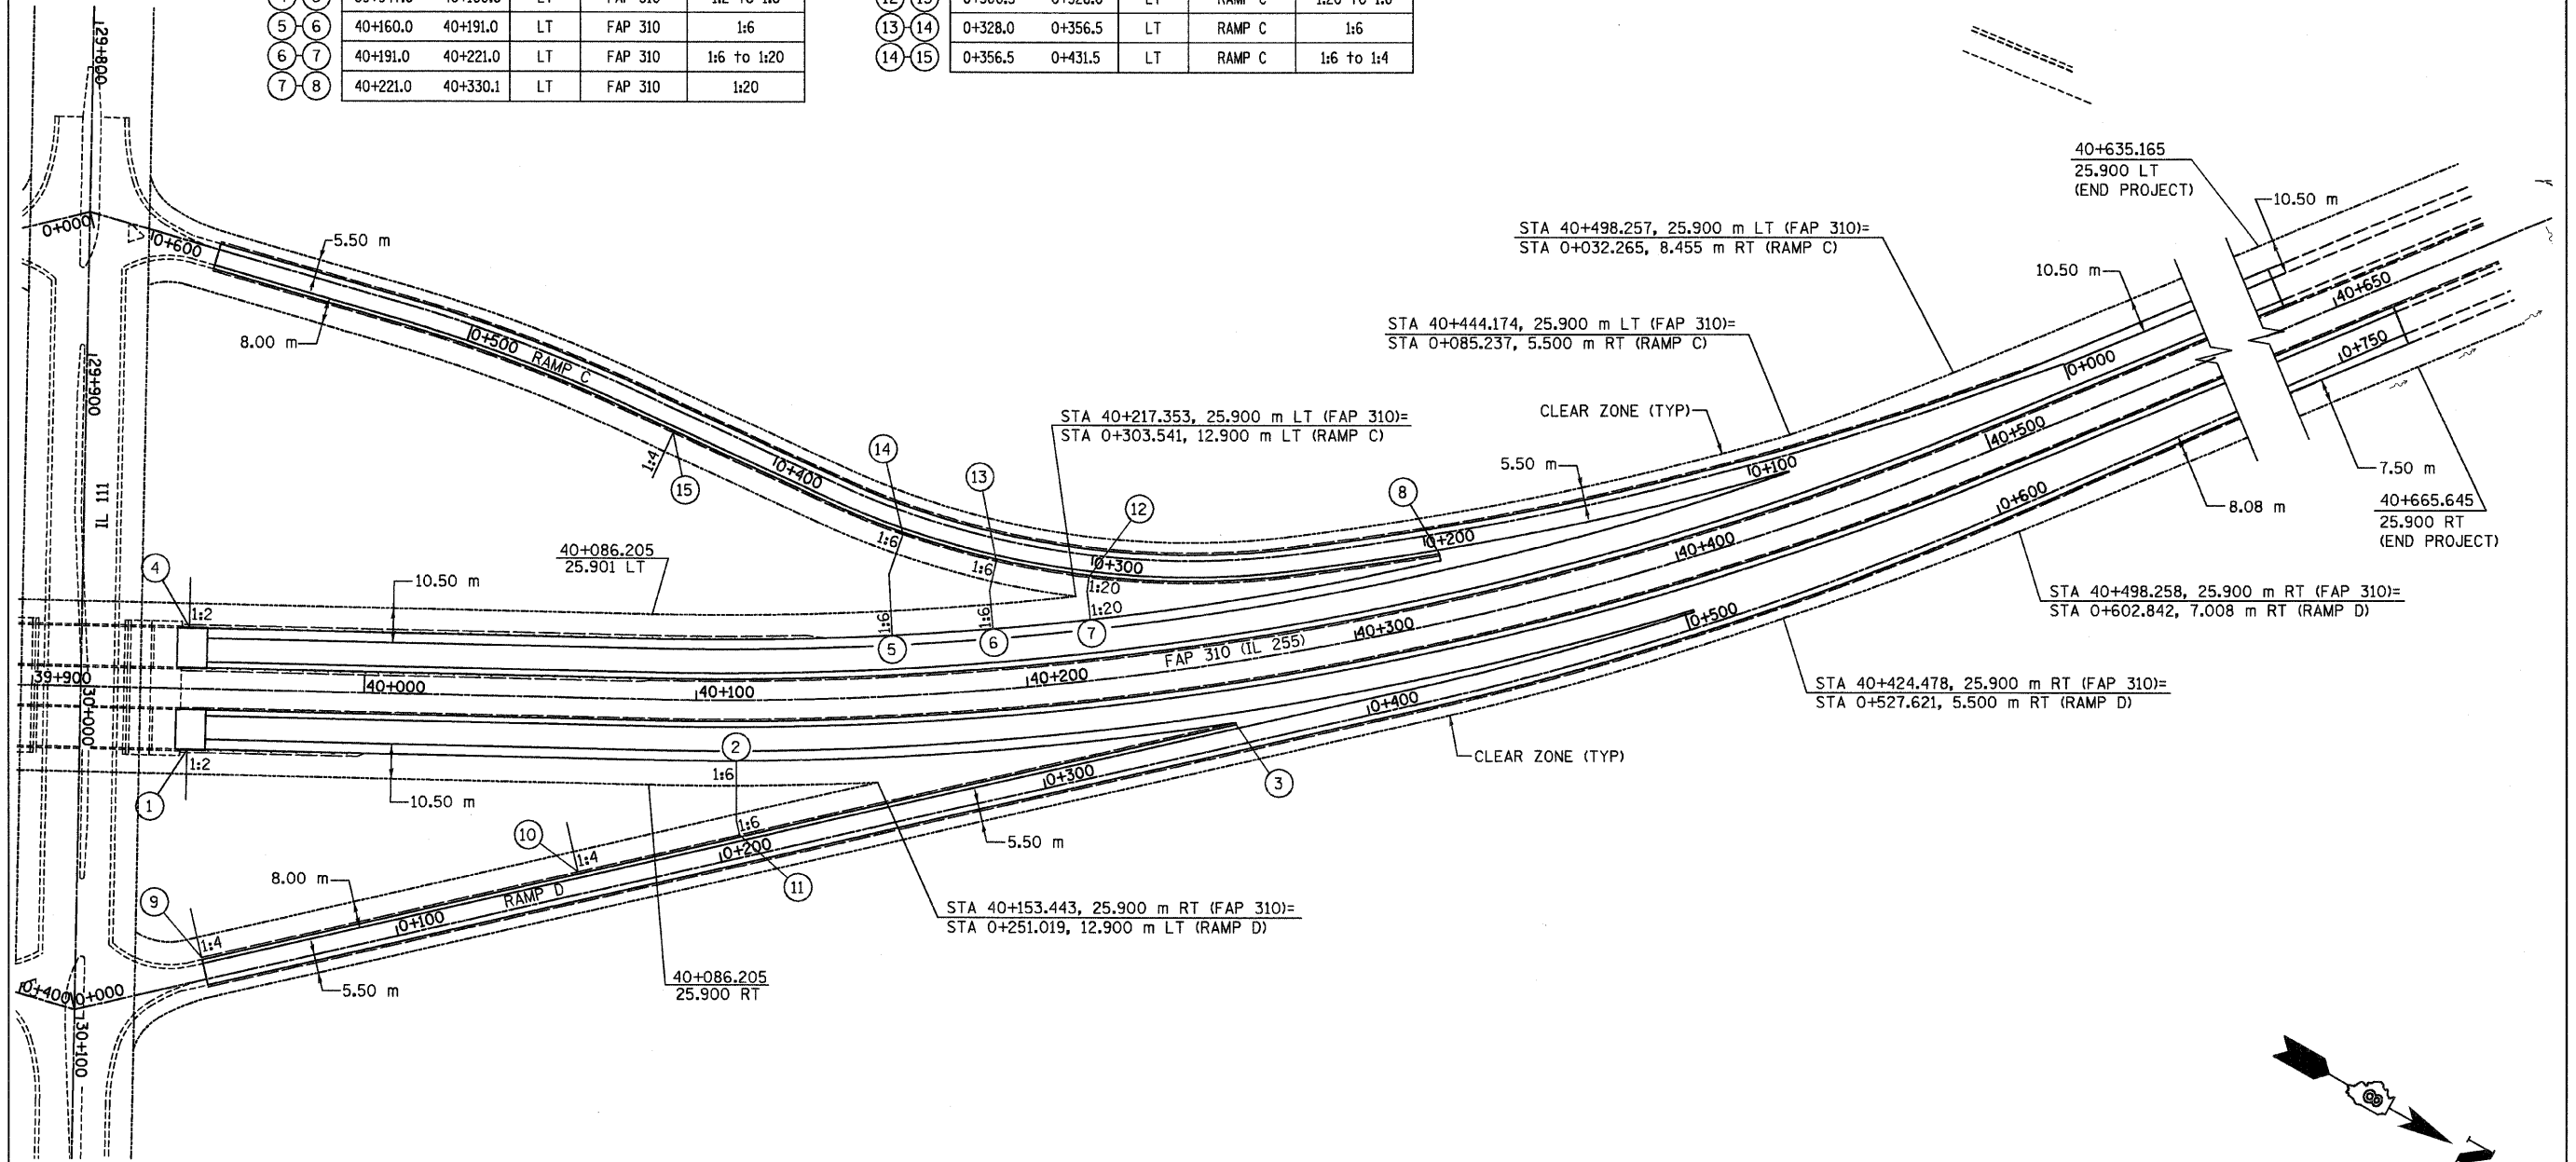

FOR INFORMATION ONLY

REVISIONS	
NAME	DATE

ILLINOIS DEPARTMENT OF TRANSPORTATION
CLEAR ZONE & SLOPE TRANSITION
FAP 310 (IL 255)
SECTION 60-15-2 & 60-15HB-2
MADISON COUNTY
 DRAWN BY BGJ
 CHECKED BY
 DATE

12/7/2007

P:\00Files\000024\di1111\detail\misc\clearzn_slopes5.dgn