



F.A.P. RTE.	SECTION	COUNTY	TOTAL SHEETS	SHEET NO.
310	60-15-2 60-15HB-2	MADISON	272	98
STA.		TO STA.		
FED. ROAD DIST. NO.		ILLINOIS FED. AID PROJECT		
CONTRACT NO. 76624				

CURVE IL 111
 PI STA = 30+696.467
 $\Delta = 49^\circ 37' 45''$ (LT)
 R = 671.750 m
 T = 310.599 m
 L = 581.864 m
 E = 68.331 m
 PC STA = 30+385.868
 PT STA = 30+967.732
 SE = 5.0%
 SE ATTAINED STA 30+348.000 TO STA 30+398.000

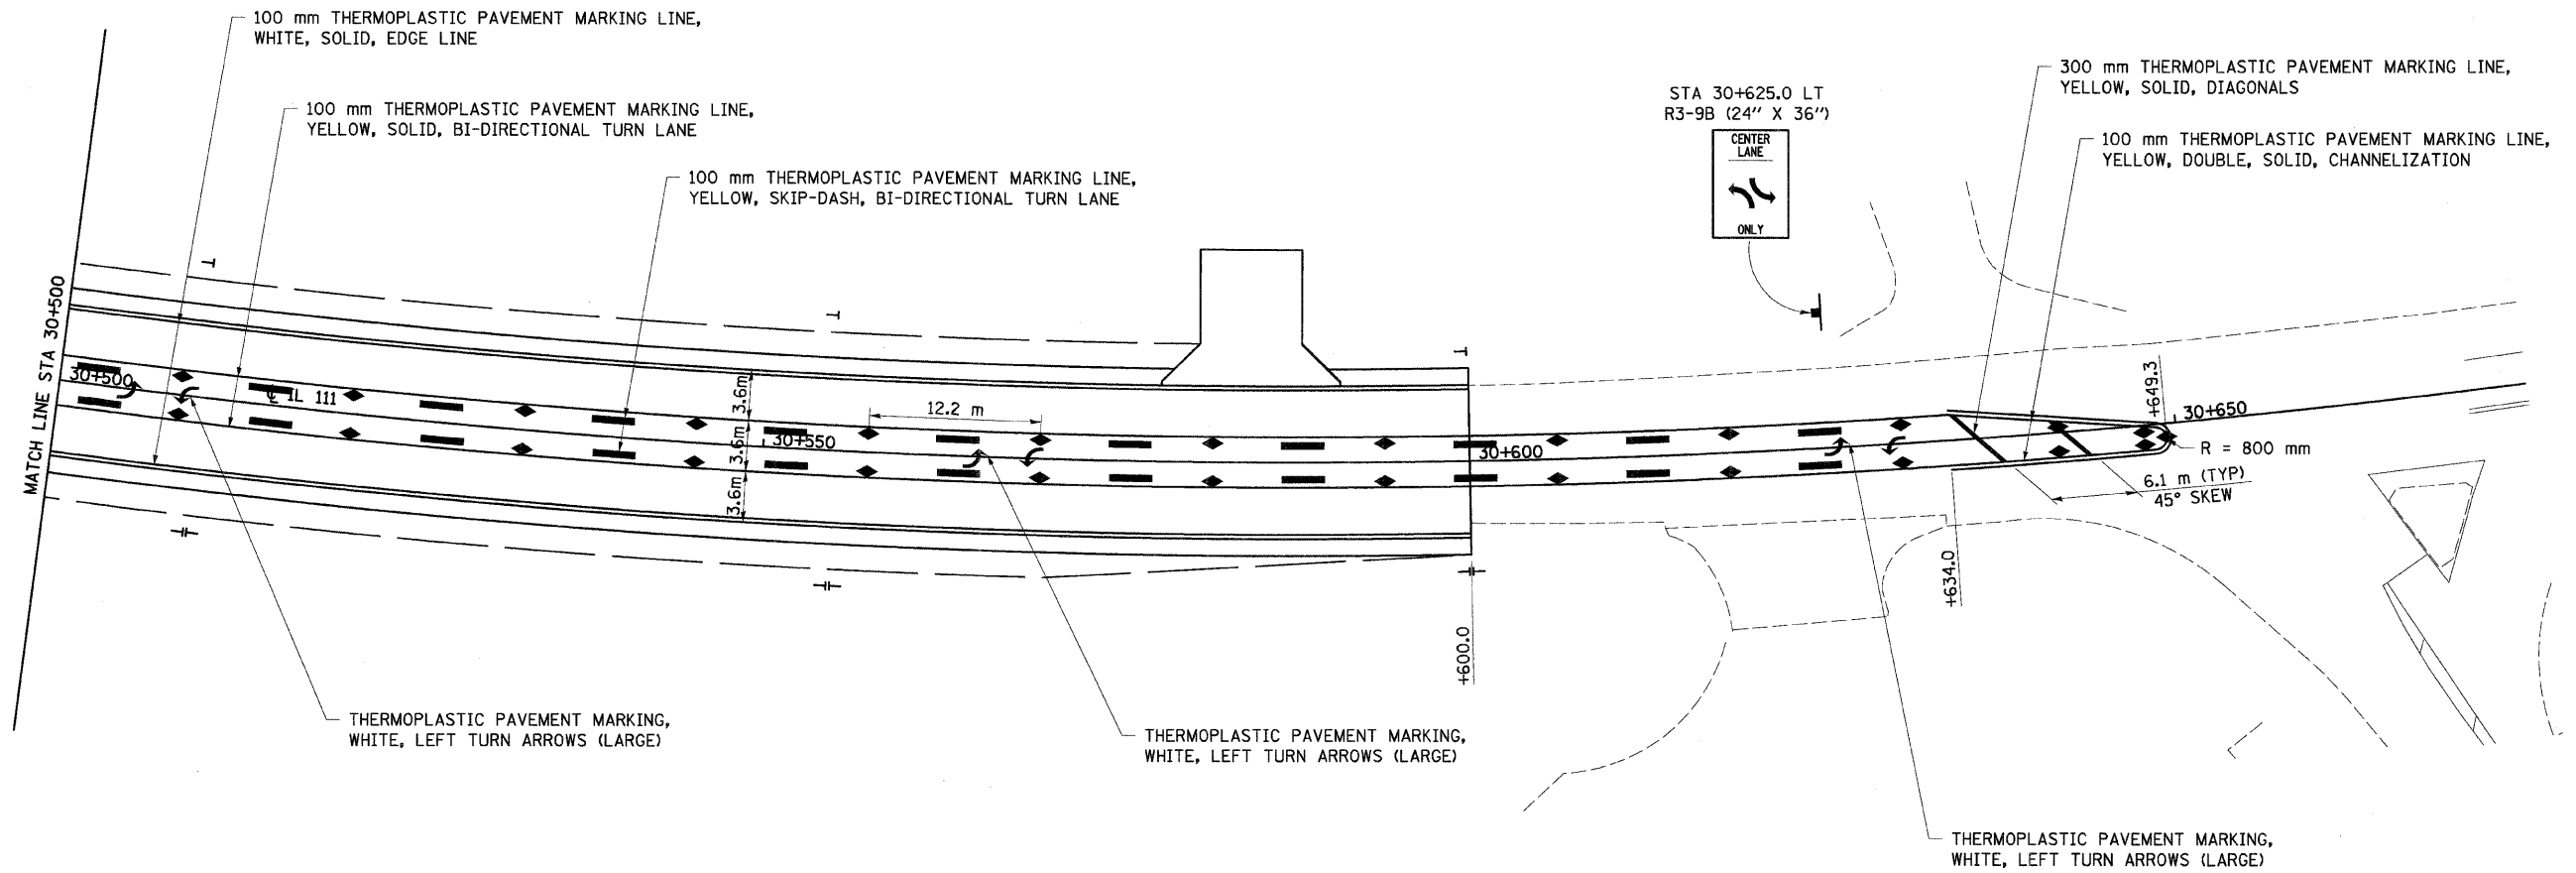

LEGEND

- ◆ TWO-WAY AMBER RAISED REFLECTIVE PAVEMENT MARKER
- ▶ ONE-WAY AMBER RAISED REFLECTIVE PAVEMENT MARKER
- ▷ ONE-WAY CRYSTAL RAISED REFLECTIVE PAVEMENT MARKER
- ⊥ DELINEATORS - TWO SINGLE WHITE REFLECTOR UNITS
- T DELINEATORS - ONE SINGLE WHITE REFLECTOR UNIT

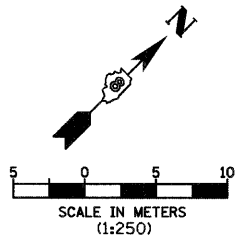

REVISIONS	
NAME	DATE

ILLINOIS DEPARTMENT OF TRANSPORTATION
 PAVEMENT MARKING & SIGNING
 FAP 310 (IL 255)
 SECTION 60-15-2 & 60-15HB-2
 MADISON COUNTY
 DRAWN BY EBB
 CHECKED BY
 DATE

12/7/2007

p:\00f.iles\200024\dl\111\pvm\markks\pvm\015e05.dgn