
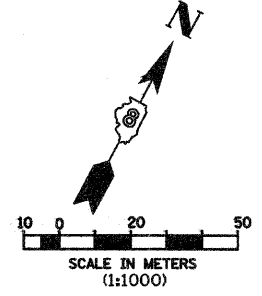


F.A.P. RTE.	SECTION	COUNTY	TOTAL SHEETS	SHEET NO.
310	60-15-2 60-15HB-2	MADISON	272	128
STA.		TO STA.		
FED. ROAD DIST. NO.	ILLINOIS	FED. AID PROJECT	CONTRACT NO. 76624	

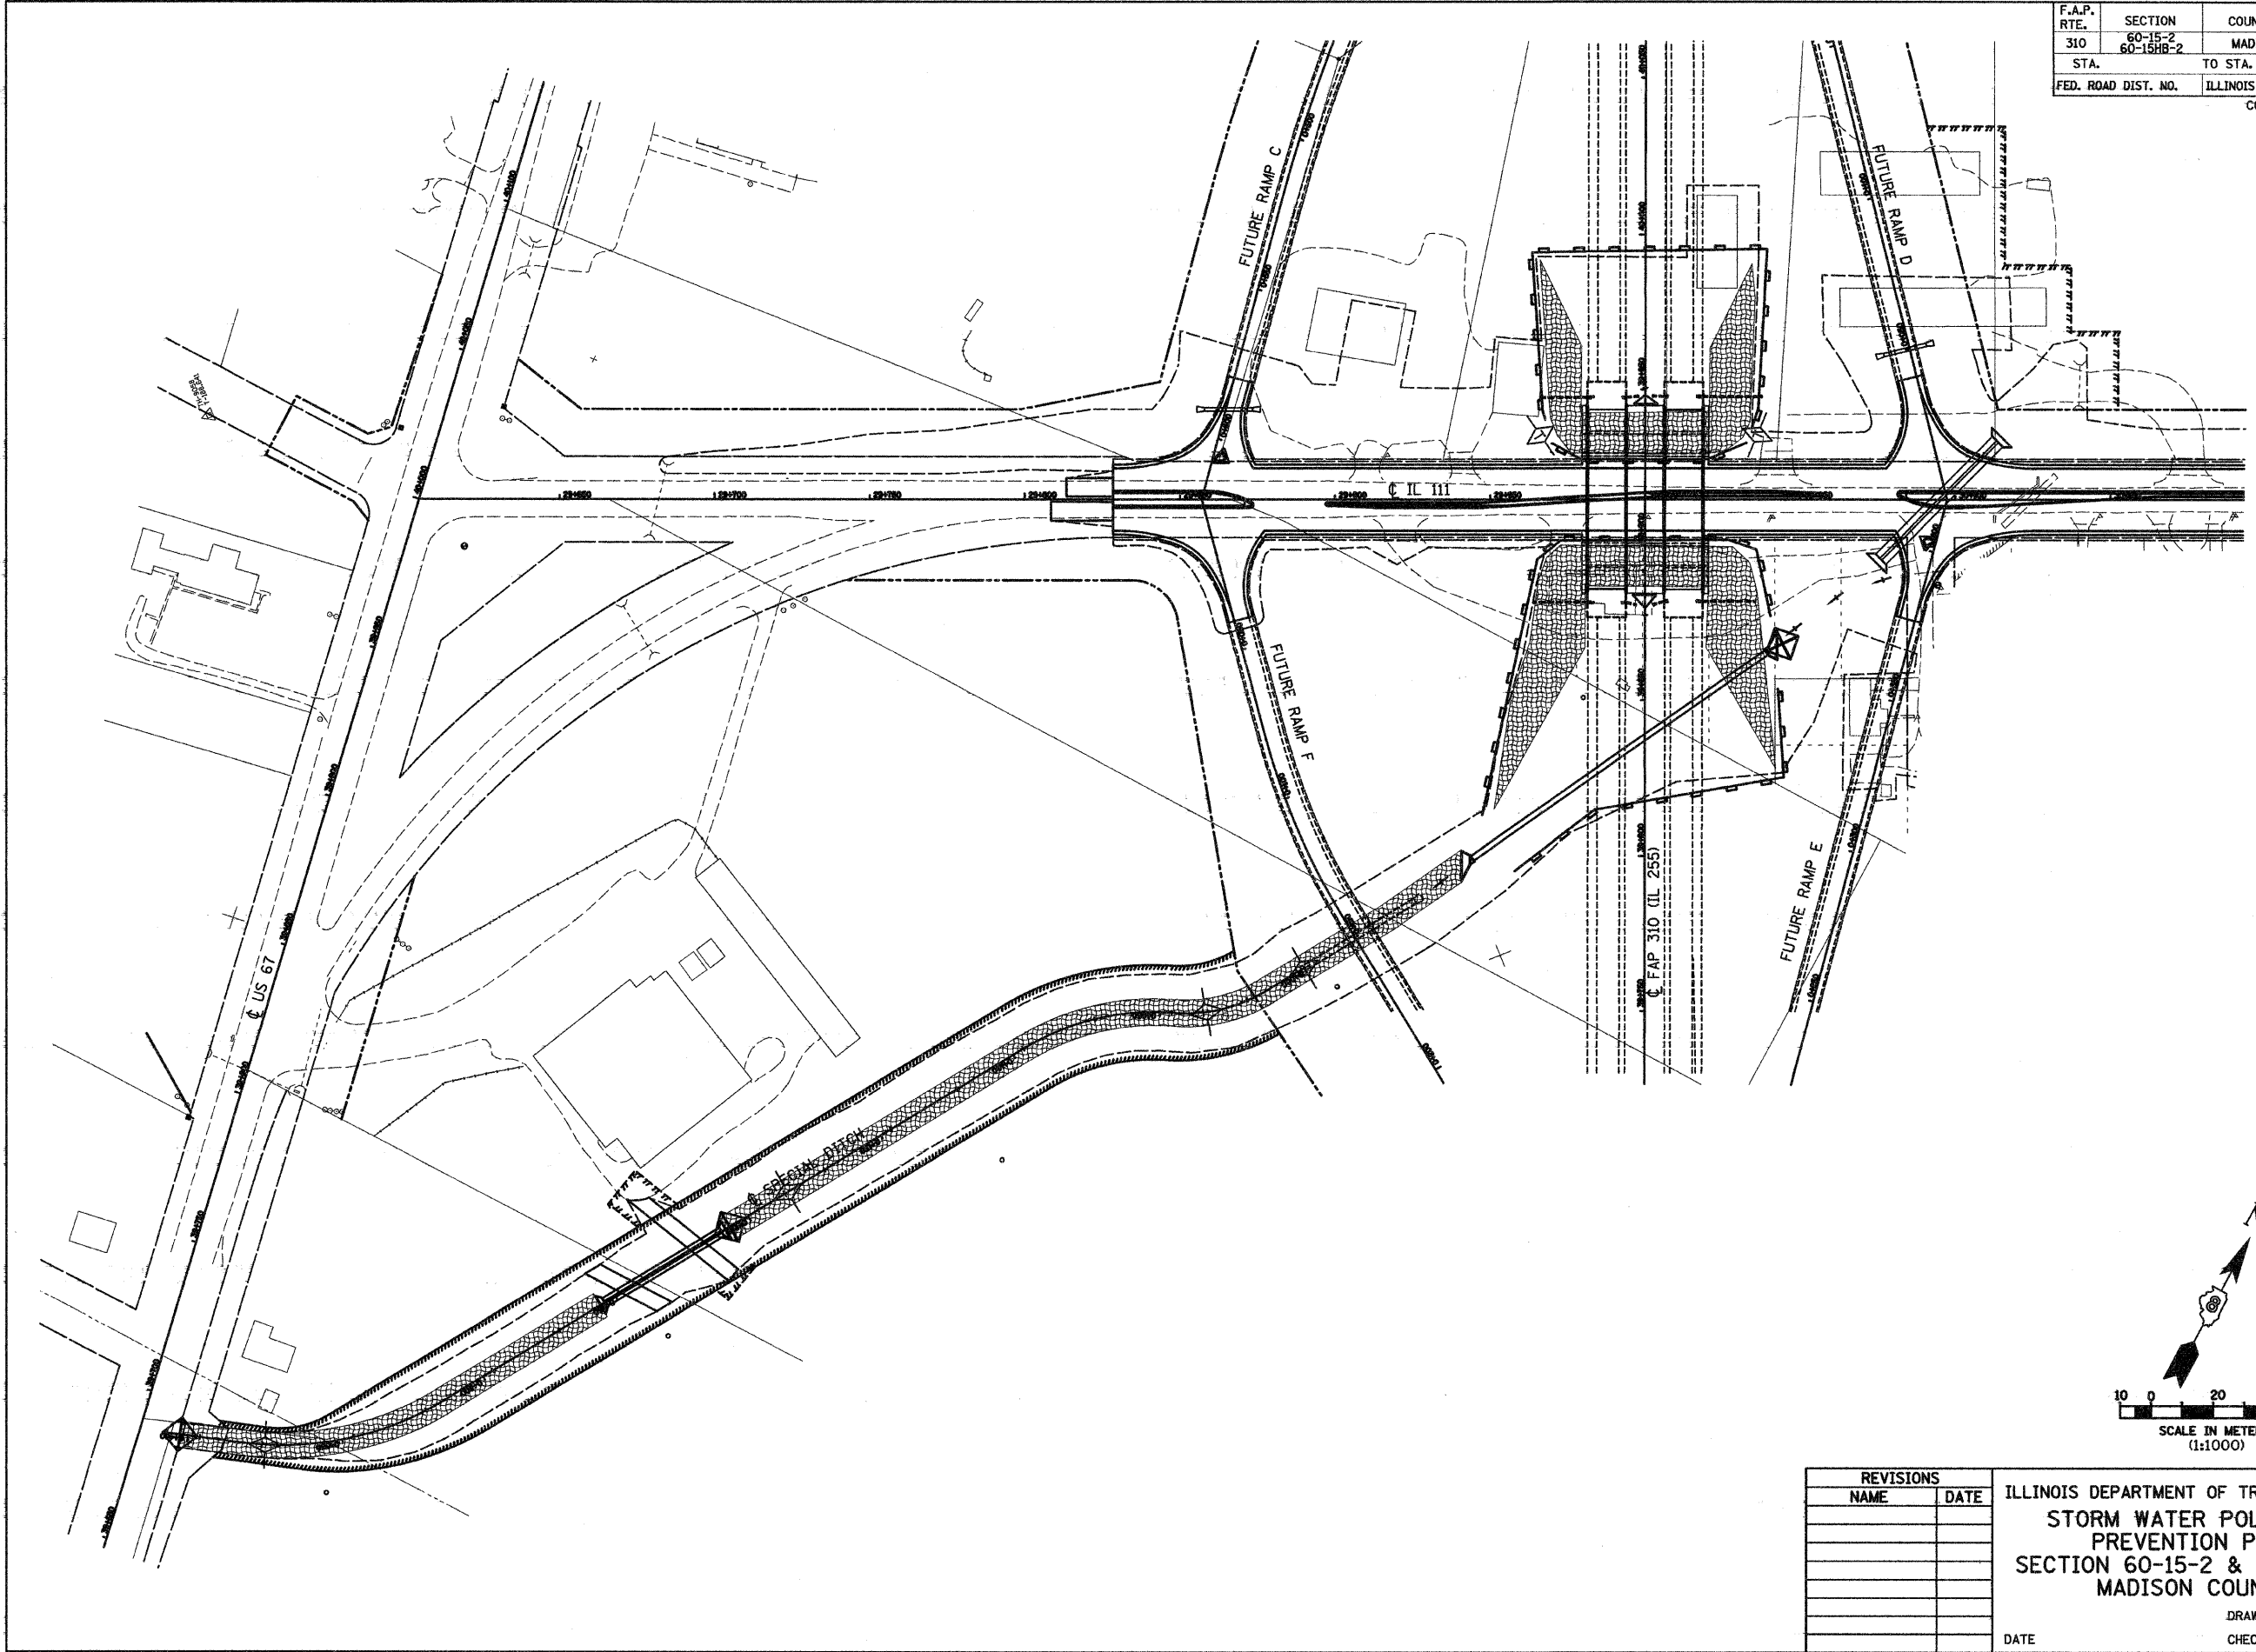

REVISIONS	
NAME	DATE

ILLINOIS DEPARTMENT OF TRANSPORTATION  
**STORM WATER POLLUTION PREVENTION PLAN**  
 SECTION 60-15-2 & 60-15HB-2  
 MADISON COUNTY

DRAWN BY EBB  
 CHECKED BY  
 DATE

5/13/2008

p:\00f.les\000024\dl111\ErosionCntr\EC015C04.DGN