
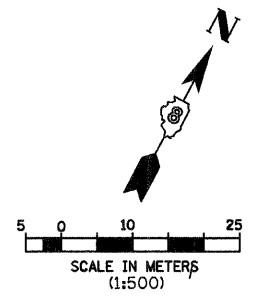


F.A.P. RTE.	SECTION	COUNTY	TOTAL SHEETS	SHEET NO.
310	60-15-2 60-15HB-2	MADISON	272	129
STA.		TO STA.		
FED. ROAD DIST. NO.		ILLINOIS FED. AID PROJECT		
		CONTRACT NO. 76624		

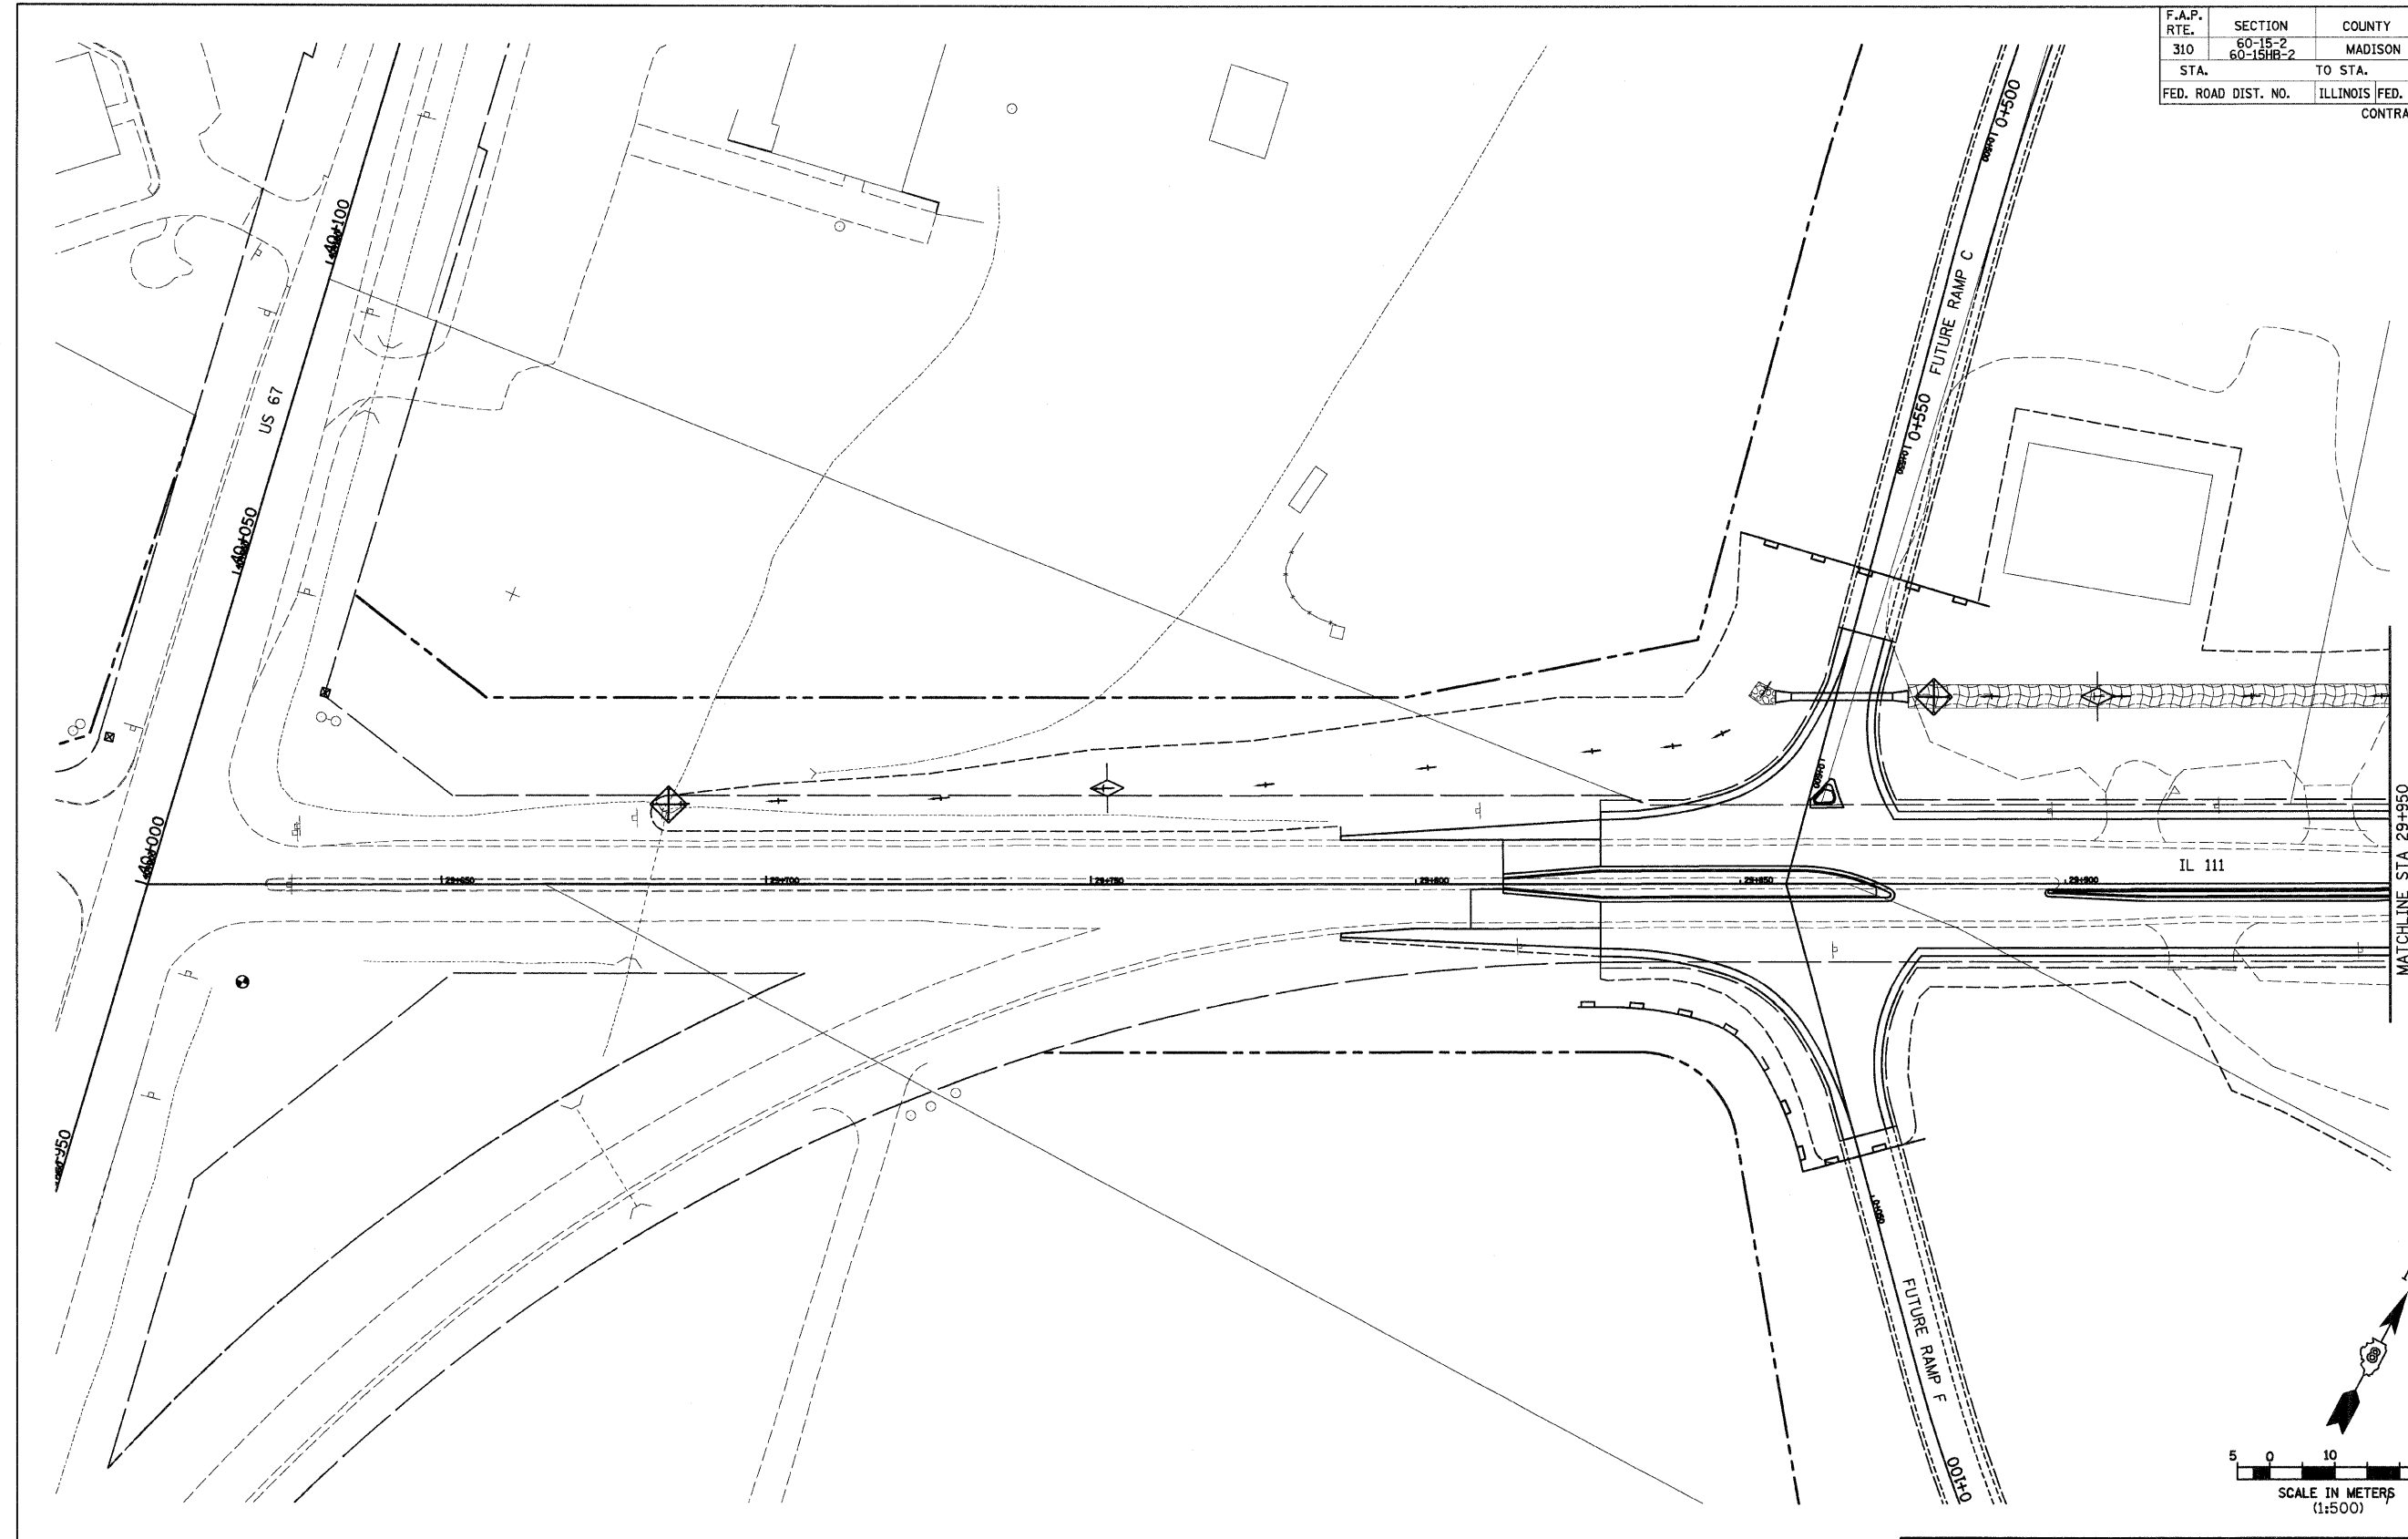

REVISIONS	
NAME	DATE

ILLINOIS DEPARTMENT OF TRANSPORTATION
**STORM WATER POLLUTION
PREVENTION PLAN**
SECTION 60-15-2 & 60-15HB-2
MADISON COUNTY

DRAWN BY B.G.J.
CHECKED BY
DATE

12/7/2007

p:\007\iles\000024\d\1111\erosion\ec015e01.dgn