


12/7/2007

p:\00files\000024\d1111\soilstrata\profile015c01.dgn

FINAL SURVEY	BY	DATE
SURVEY PLOTTED		
NOTE BOOK TEMPLATE		
AREAS CHECKED		
NO.		

F.A.P. RTE.	SECTION	COUNTY	TOTAL SHEETS	SHEET NO.
	60-15-2 60-15HR-2	MADISON	272	136
STA.	TO STA.			
FED. ROAD DIST. NO.	ILLINOIS FED. AID PROJECT			
	CONTRACT NO. 76624			

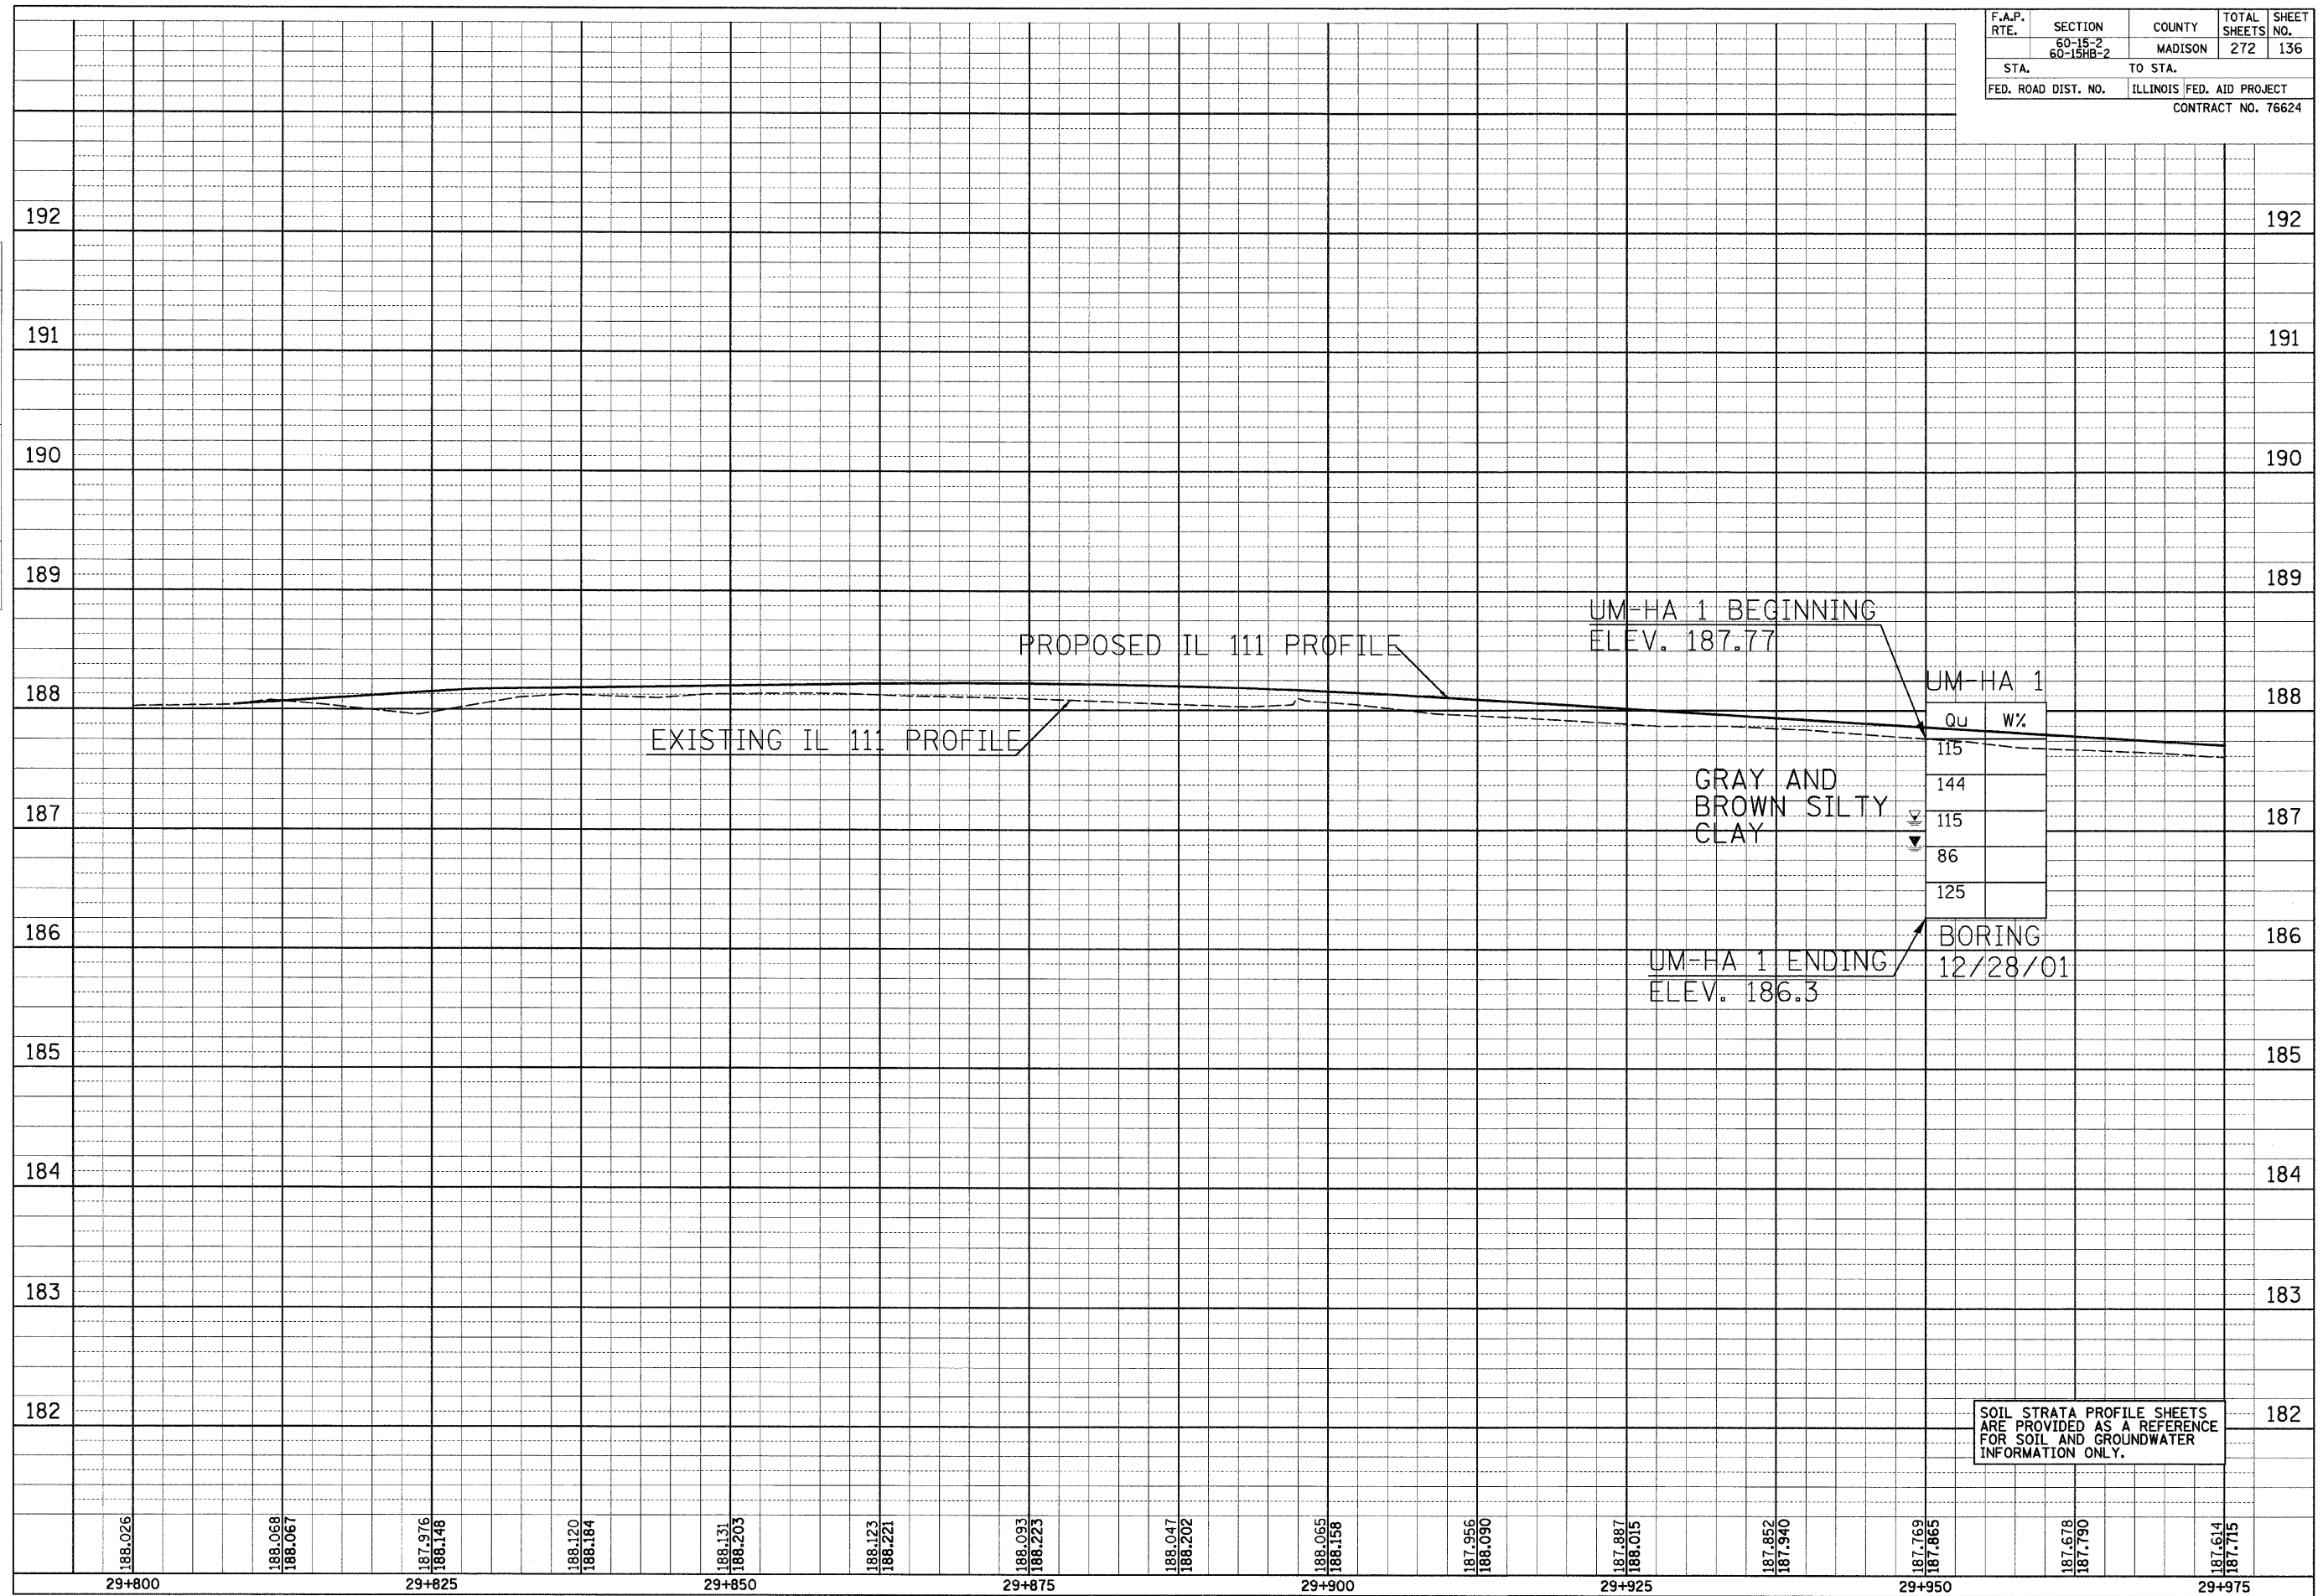

29+800 188.026 188.068 188.067 187.976 188.148 188.120 188.184 188.131 188.203 188.123 188.221 188.093 188.223 188.047 188.202 188.065 188.158 187.956 188.090 187.887 188.015 187.852 187.940 187.769 187.865 187.678 187.790 187.614 187.715 29+825 29+850 29+875 29+900 29+925 29+950 29+975

IL 111, STA 29+800 TO STA 29+975