


SW 1/4, SEC 14, T 6 N, R 10 W, 3RD PM

SECTION 60-16  
BY OTHERS

F.A.P. RTE.	SECTION	COUNTY	TOTAL SHEETS	SHEET NO.
310	60-15-2 60-15HB-2	MADISON	272	139
STA.		TO STA.		
FED. ROAD DIST. NO.		ILLINOIS FED. AID PROJECT		
		CONTRACT NO. 76624		

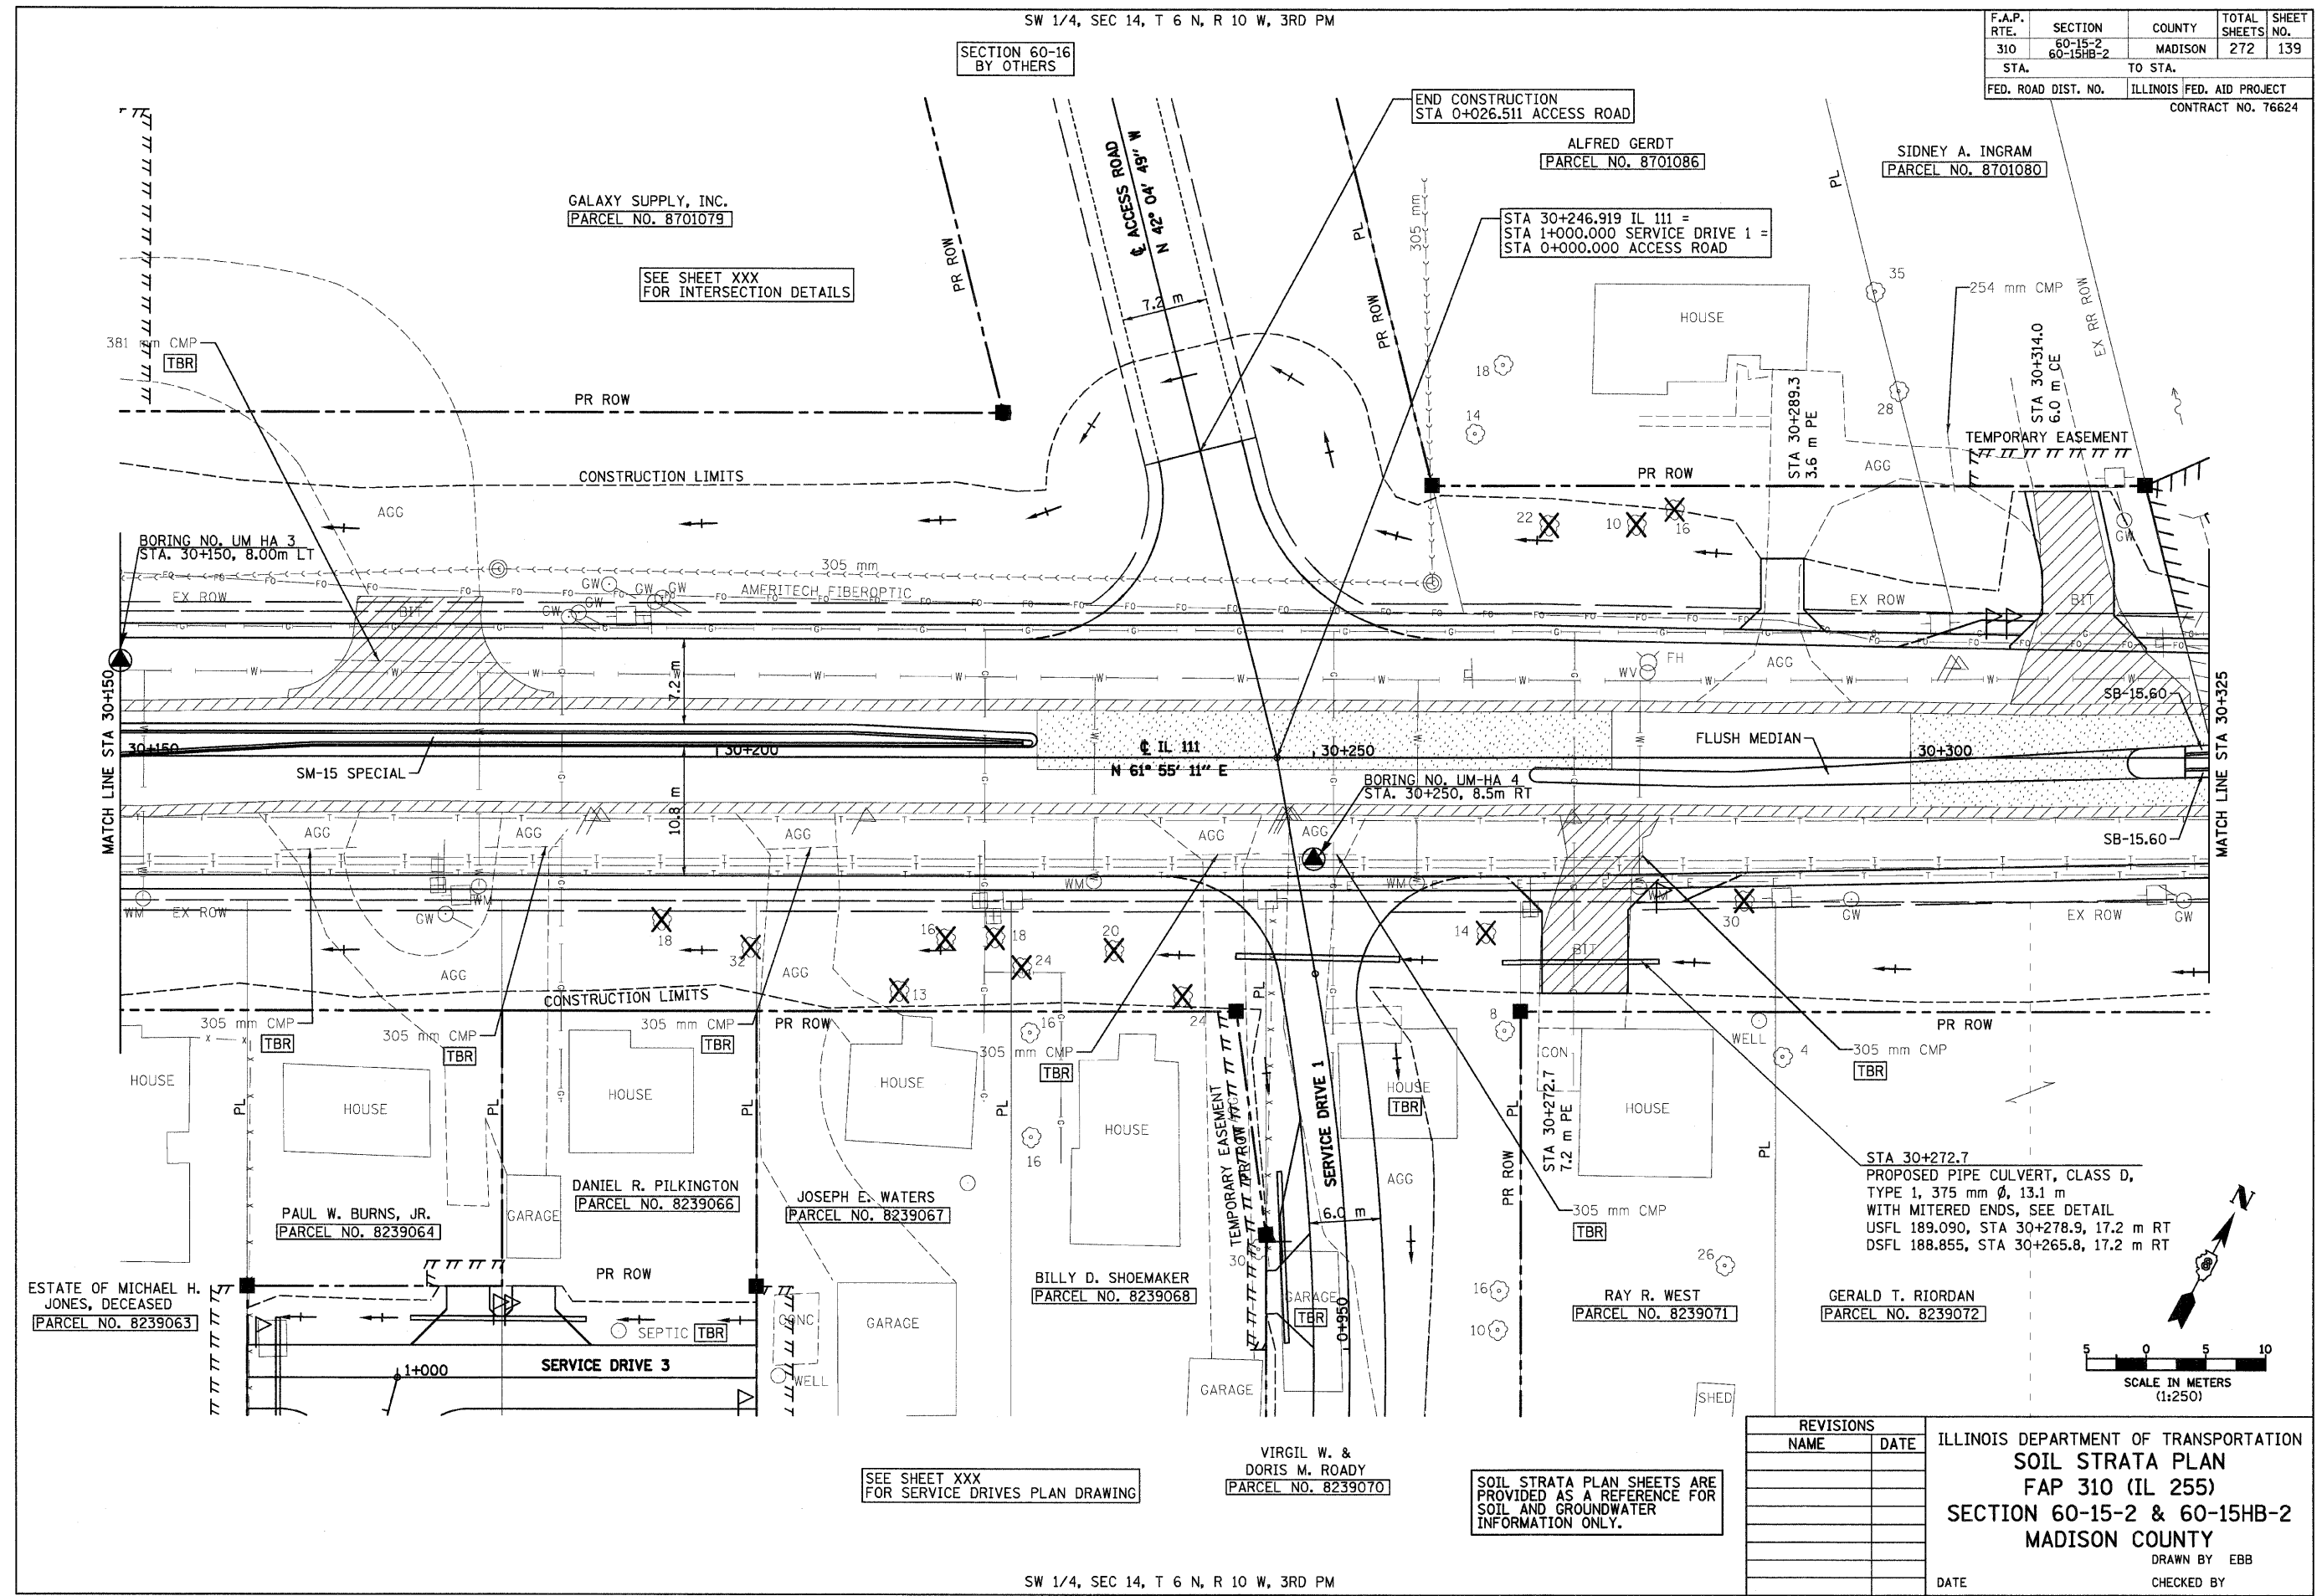

12/7/2007

p:\00files\002024\dj1111\soilstrata\plan015c03.dgn

SEE SHEET XXX  
FOR SERVICE DRIVES PLAN DRAWING


VIRGIL W. &  
DORIS M. ROADY  
[PARCEL NO. 8239070]

SOIL STRATA PLAN SHEETS ARE  
PROVIDED AS A REFERENCE FOR  
SOIL AND GROUNDWATER  
INFORMATION ONLY.

REVISIONS	
NAME	DATE

ILLINOIS DEPARTMENT OF TRANSPORTATION  
SOIL STRATA PLAN  
FAP 310 (IL 255)  
SECTION 60-15-2 & 60-15HB-2  
MADISON COUNTY

DRAWN BY EBB  
CHECKED BY  
DATE

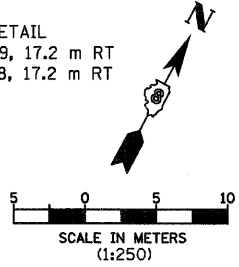

SW 1/4, SEC 14, T 6 N, R 10 W, 3RD PM

IL 111, STA 30+150 TO STA 30+325