
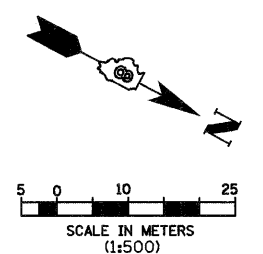
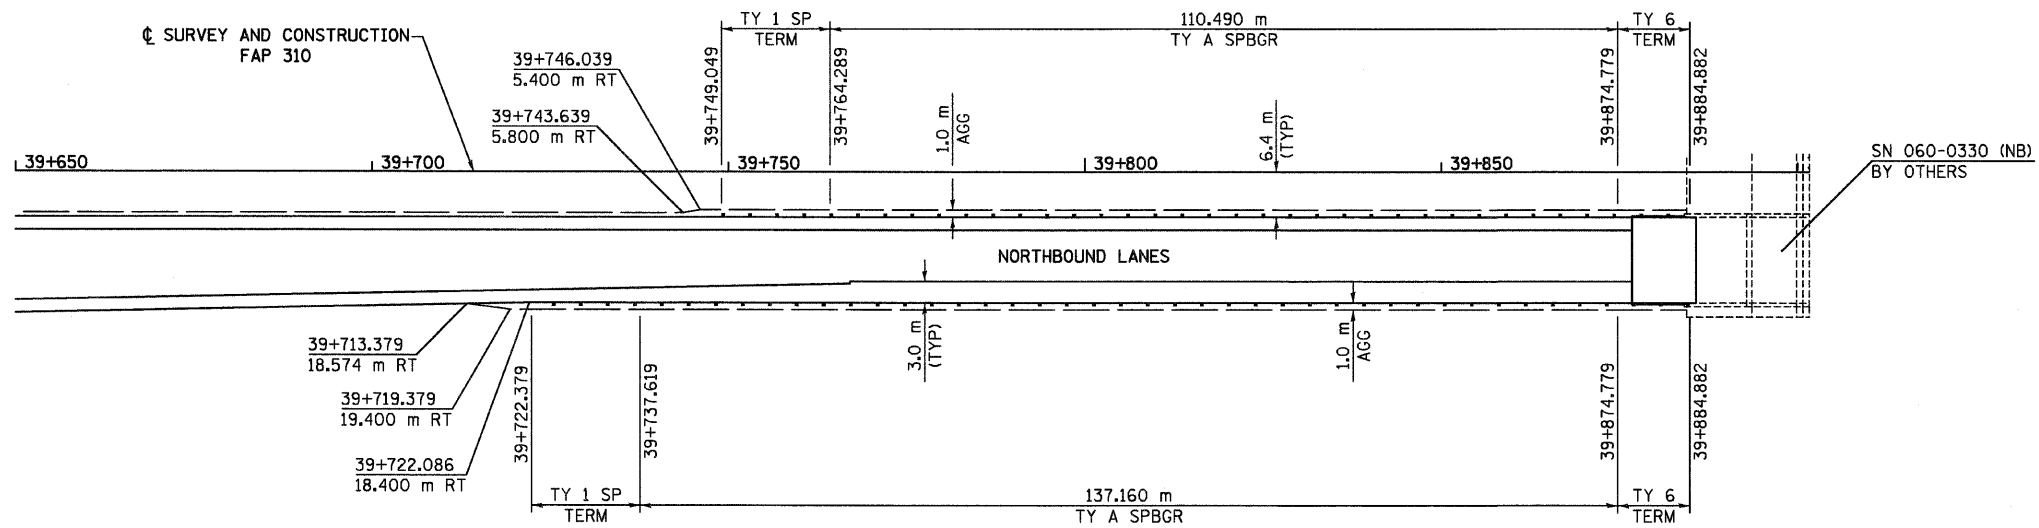


|                     |                      |                           |              |           |
|---------------------|----------------------|---------------------------|--------------|-----------|
| F.A.P. RTE.         | SECTION              | COUNTY                    | TOTAL SHEETS | SHEET NO. |
| 310                 | 60-15-2<br>60-15HB-2 | MADISON                   | 272          | 147       |
| STA.                |                      | TO STA.                   |              |           |
| FED. ROAD DIST. NO. |                      | ILLINOIS FED. AID PROJECT |              |           |
| CONTRACT NO. 76624  |                      |                           |              |           |

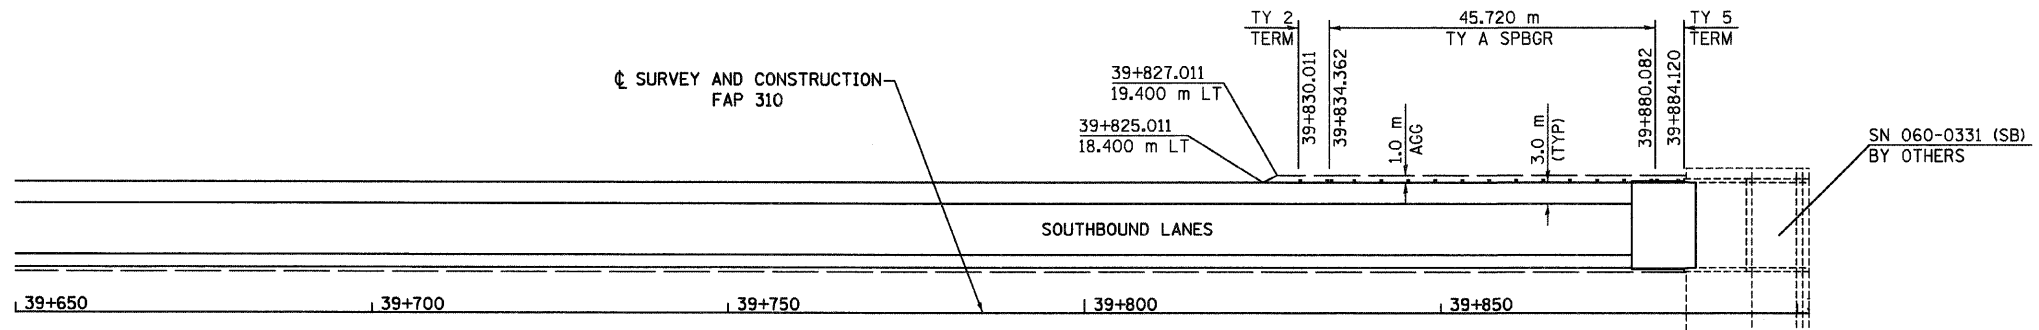

**FOR INFORMATION ONLY**

| REVISIONS |      |
|-----------|------|
| NAME      | DATE |
|           |      |
|           |      |
ILLINOIS DEPARTMENT OF TRANSPORTATION  
**GUARDRAIL & SHOULDER WIDENING**  
**FAP 310 (IL 255)**  
**SECTION 60-15-2 & 60-15HB-2**  
**MADISON COUNTY**  
 DRAWN BY EBB  
 CHECKED BY  
 DATE

12/7/2007

p:\00f.iles\000024\di1111\detail\misc\spbgr-plan 6.dgn