



F.A.P. RTE.	SECTION	COUNTY	TOTAL SHEETS	SHEET NO.
310	60-15-2 60-15HB-2	MADISON	272	148
STA.		TO STA.		
FED. ROAD DIST. NO.		ILLINOIS FED. AID PROJECT		
CONTRACT NO. 76624				

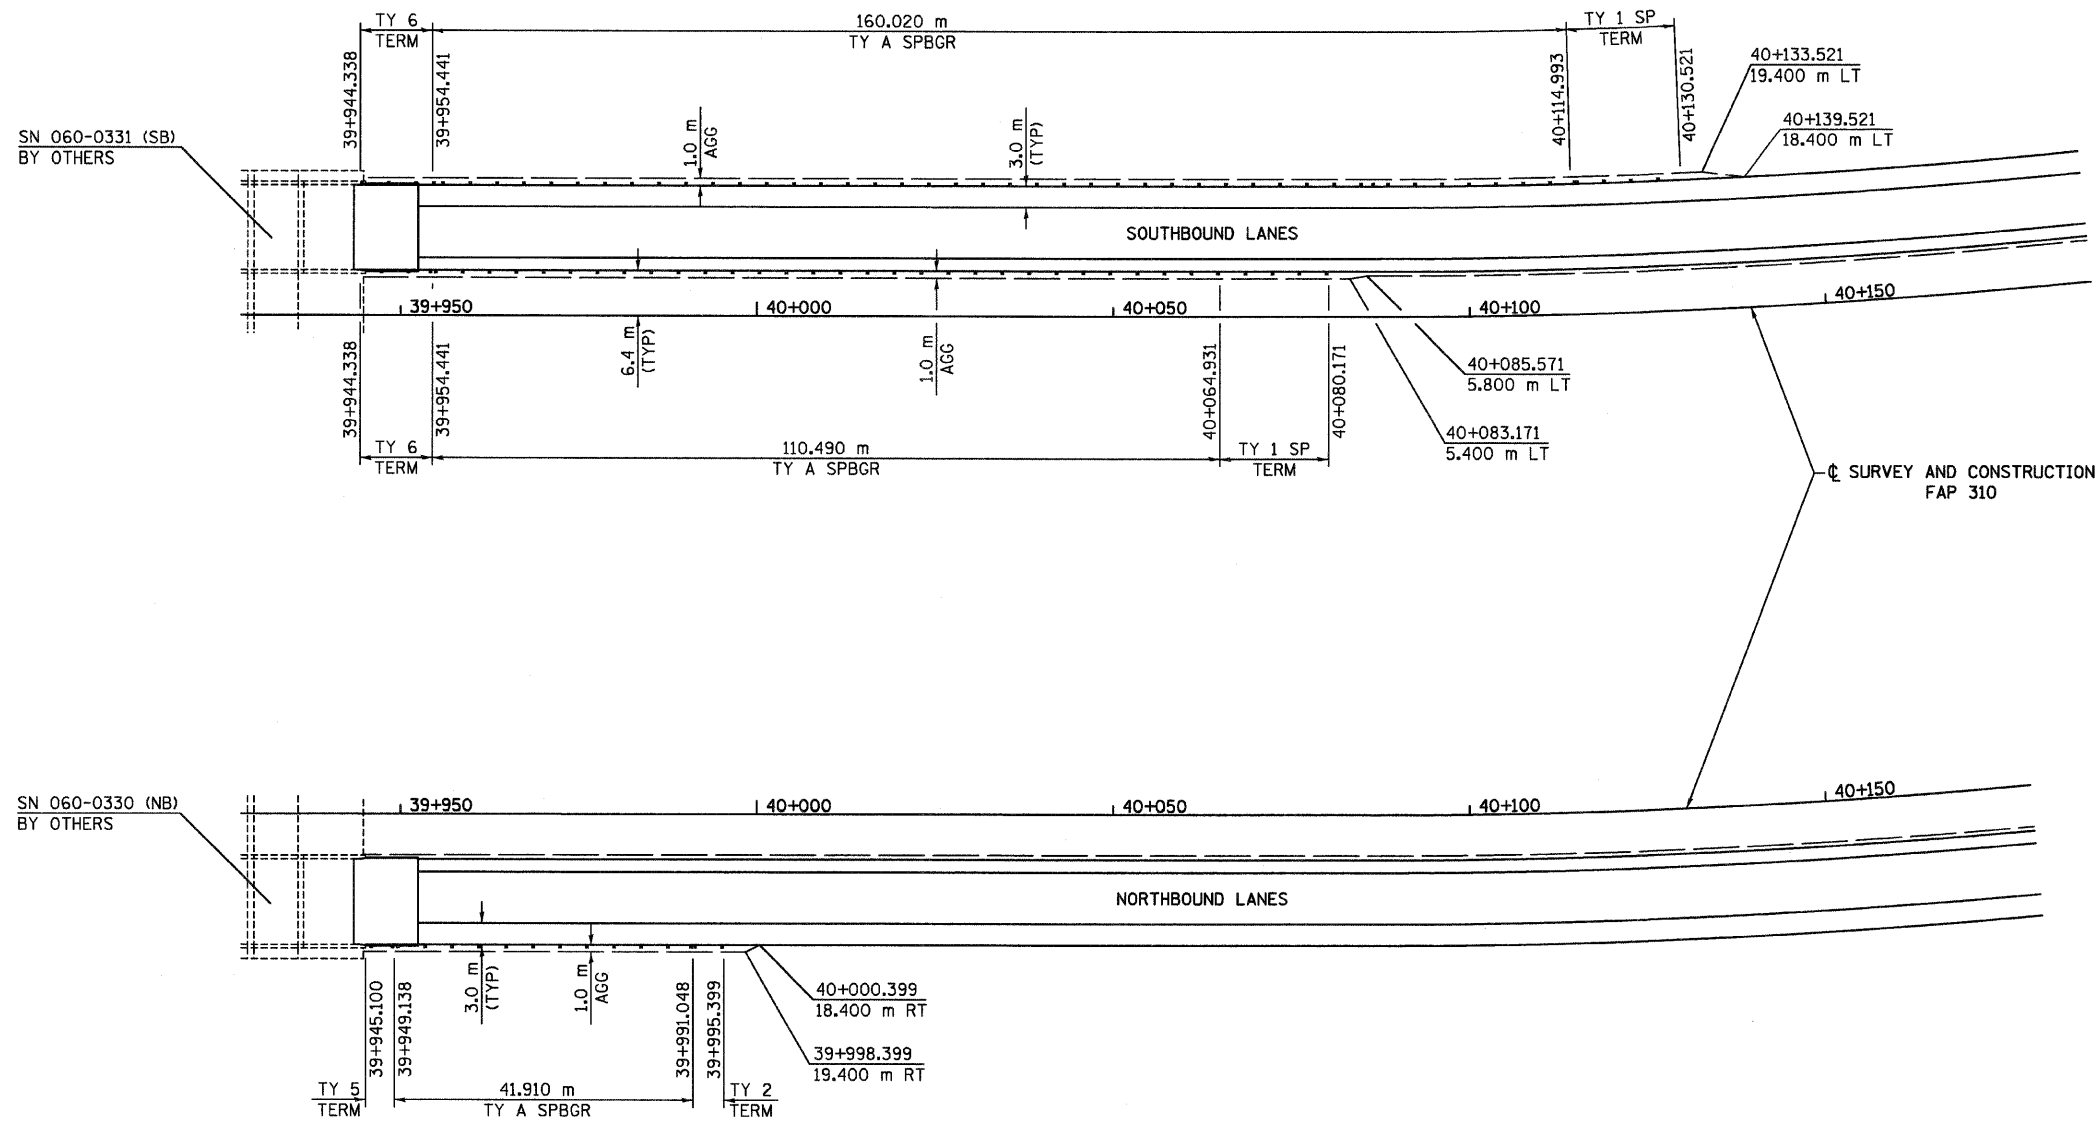

SN 060-0331 (SB)
BY OTHERS

SN 060-0330 (NB)
BY OTHERS

FOR INFORMATION ONLY

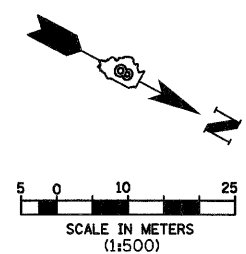

REVISIONS	
NAME	DATE

ILLINOIS DEPARTMENT OF TRANSPORTATION
GUARDRAIL & SHOULDER WIDENING
FAP 310 (IL 255)
SECTION 60-15-2 & 60-15HB-2
MADISON COUNTY
 DRAWN BY EBB
 CHECKED BY
 DATE

12/7/2007

p:\00f.iles\000024\d\1111\detail\misc\spbgr-plan 7.dgn