

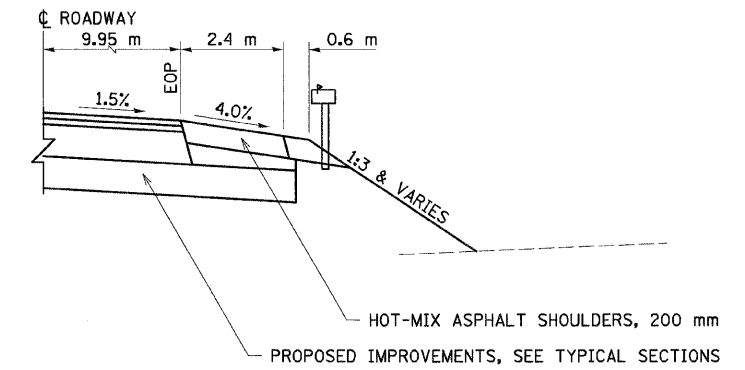



F.A.P. RTE.	SECTION	COUNTY	TOTAL SHEETS	SHEET NO.
310	60-15-2 60-15HB-2	MADISON	272	149
STA.		TO STA.		
FED. ROAD DIST. NO.		ILLINOIS FED. AID PROJECT		
CONTRACT NO. 76624				

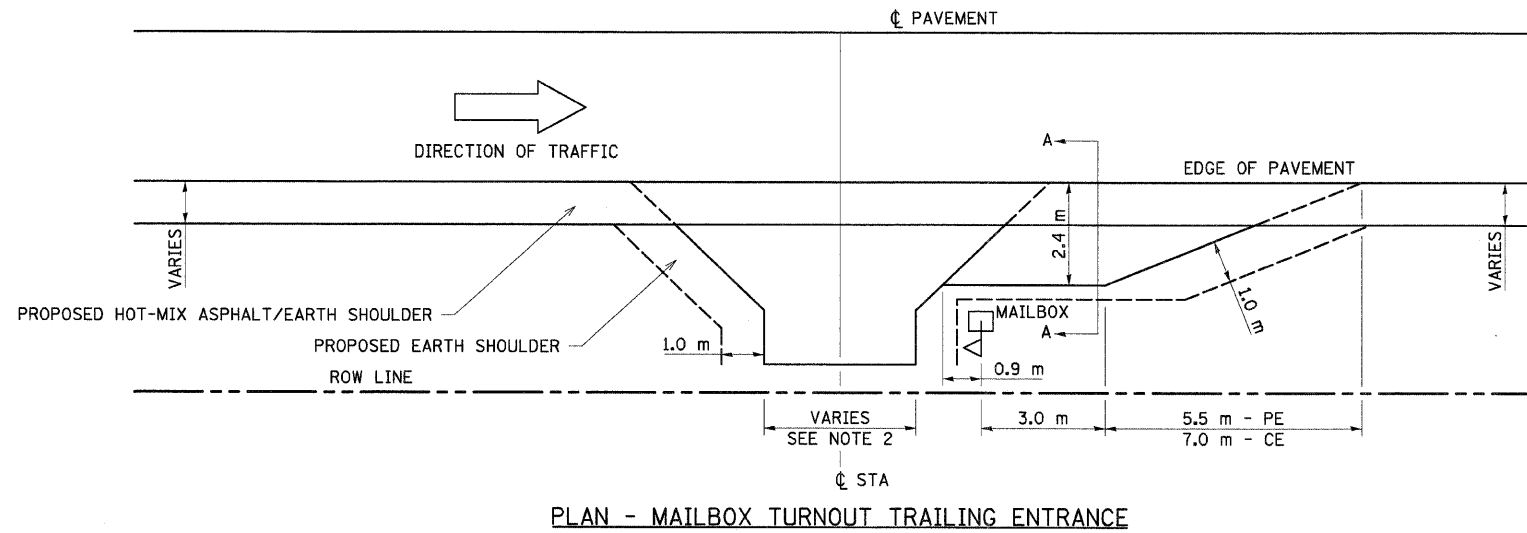


SECTION A-A NEXT TO IL 111

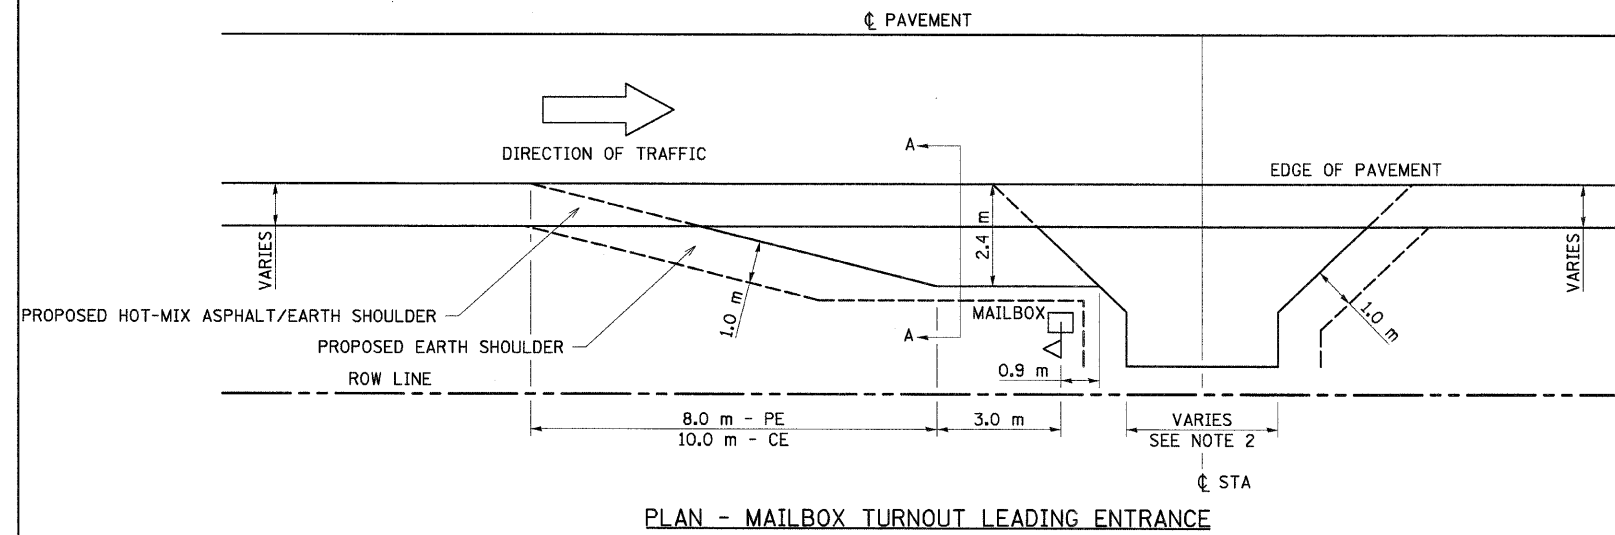

NOTE 1: DIMENSION = (NUMBER OF MAILBOX - 1) TIMES 0.6 m
 NOTE 2: FOR ENTRANCE LAYOUT DIMENSIONS, REFER TO THE SCHEDULES IN THE PLANS AND THE ENTRANCE DETAILS.

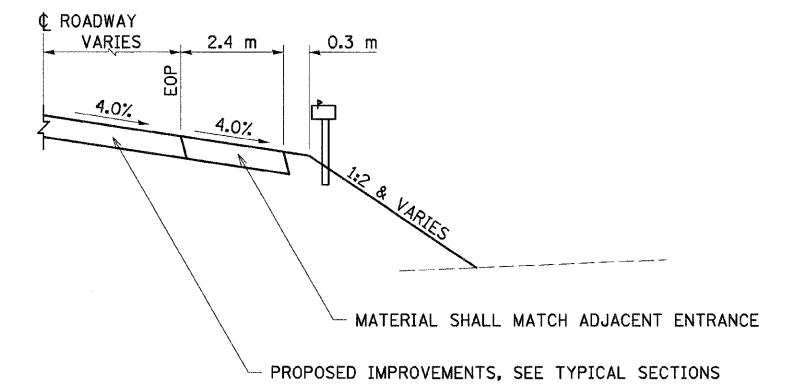

SECTION A-A NEXT TO ELIZABETH STREET

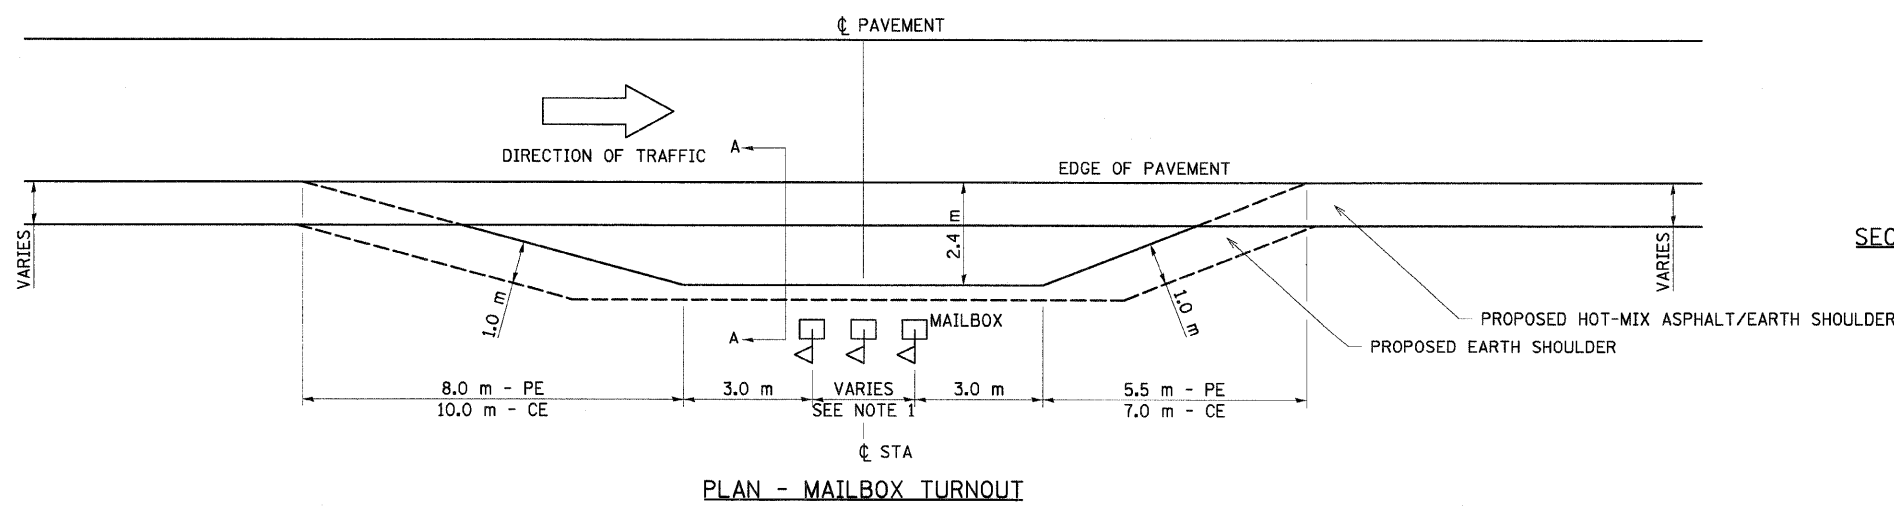

REVISIONS	
NAME	DATE

ILLINOIS DEPARTMENT OF TRANSPORTATION
 MAILBOX TURNOUT DETAILS
 FAP 310 (IL 255)
 SECTION 60-15-2 & 60-15HB-2
 MADISON COUNTY
 DRAWN BY EBB
 CHECKED BY
 DATE

12/7/2007

p:\00f.iles\000024\d1111\detail\misc\laneous-details.dgn