

bgj


12/7/2007

p:\00files\000024\dl1111\crosssections\sec015c.dgn

DATE	
BY	
FINAL SURVEY	
REVISION	
NOTE BOOK	
AREAS	
AREAS CHECKED	
NO.	

DATE	
BY	
ORIGINAL SURVEY	
REVISION	
NOTE BOOK	
AREAS	
AREAS CHECKED	
NO.	

FAP RTE	SECTION	COUNTY	TOTAL SHEETS	SHEET NO.
310	60-15-2 60-15HB-2	MADISON	272	161
STA.	TO STA.			
FED. ROAD DIST. NO.	ILLINOIS	FED. AID PROJECT		
CONTRACT NO. 76624				

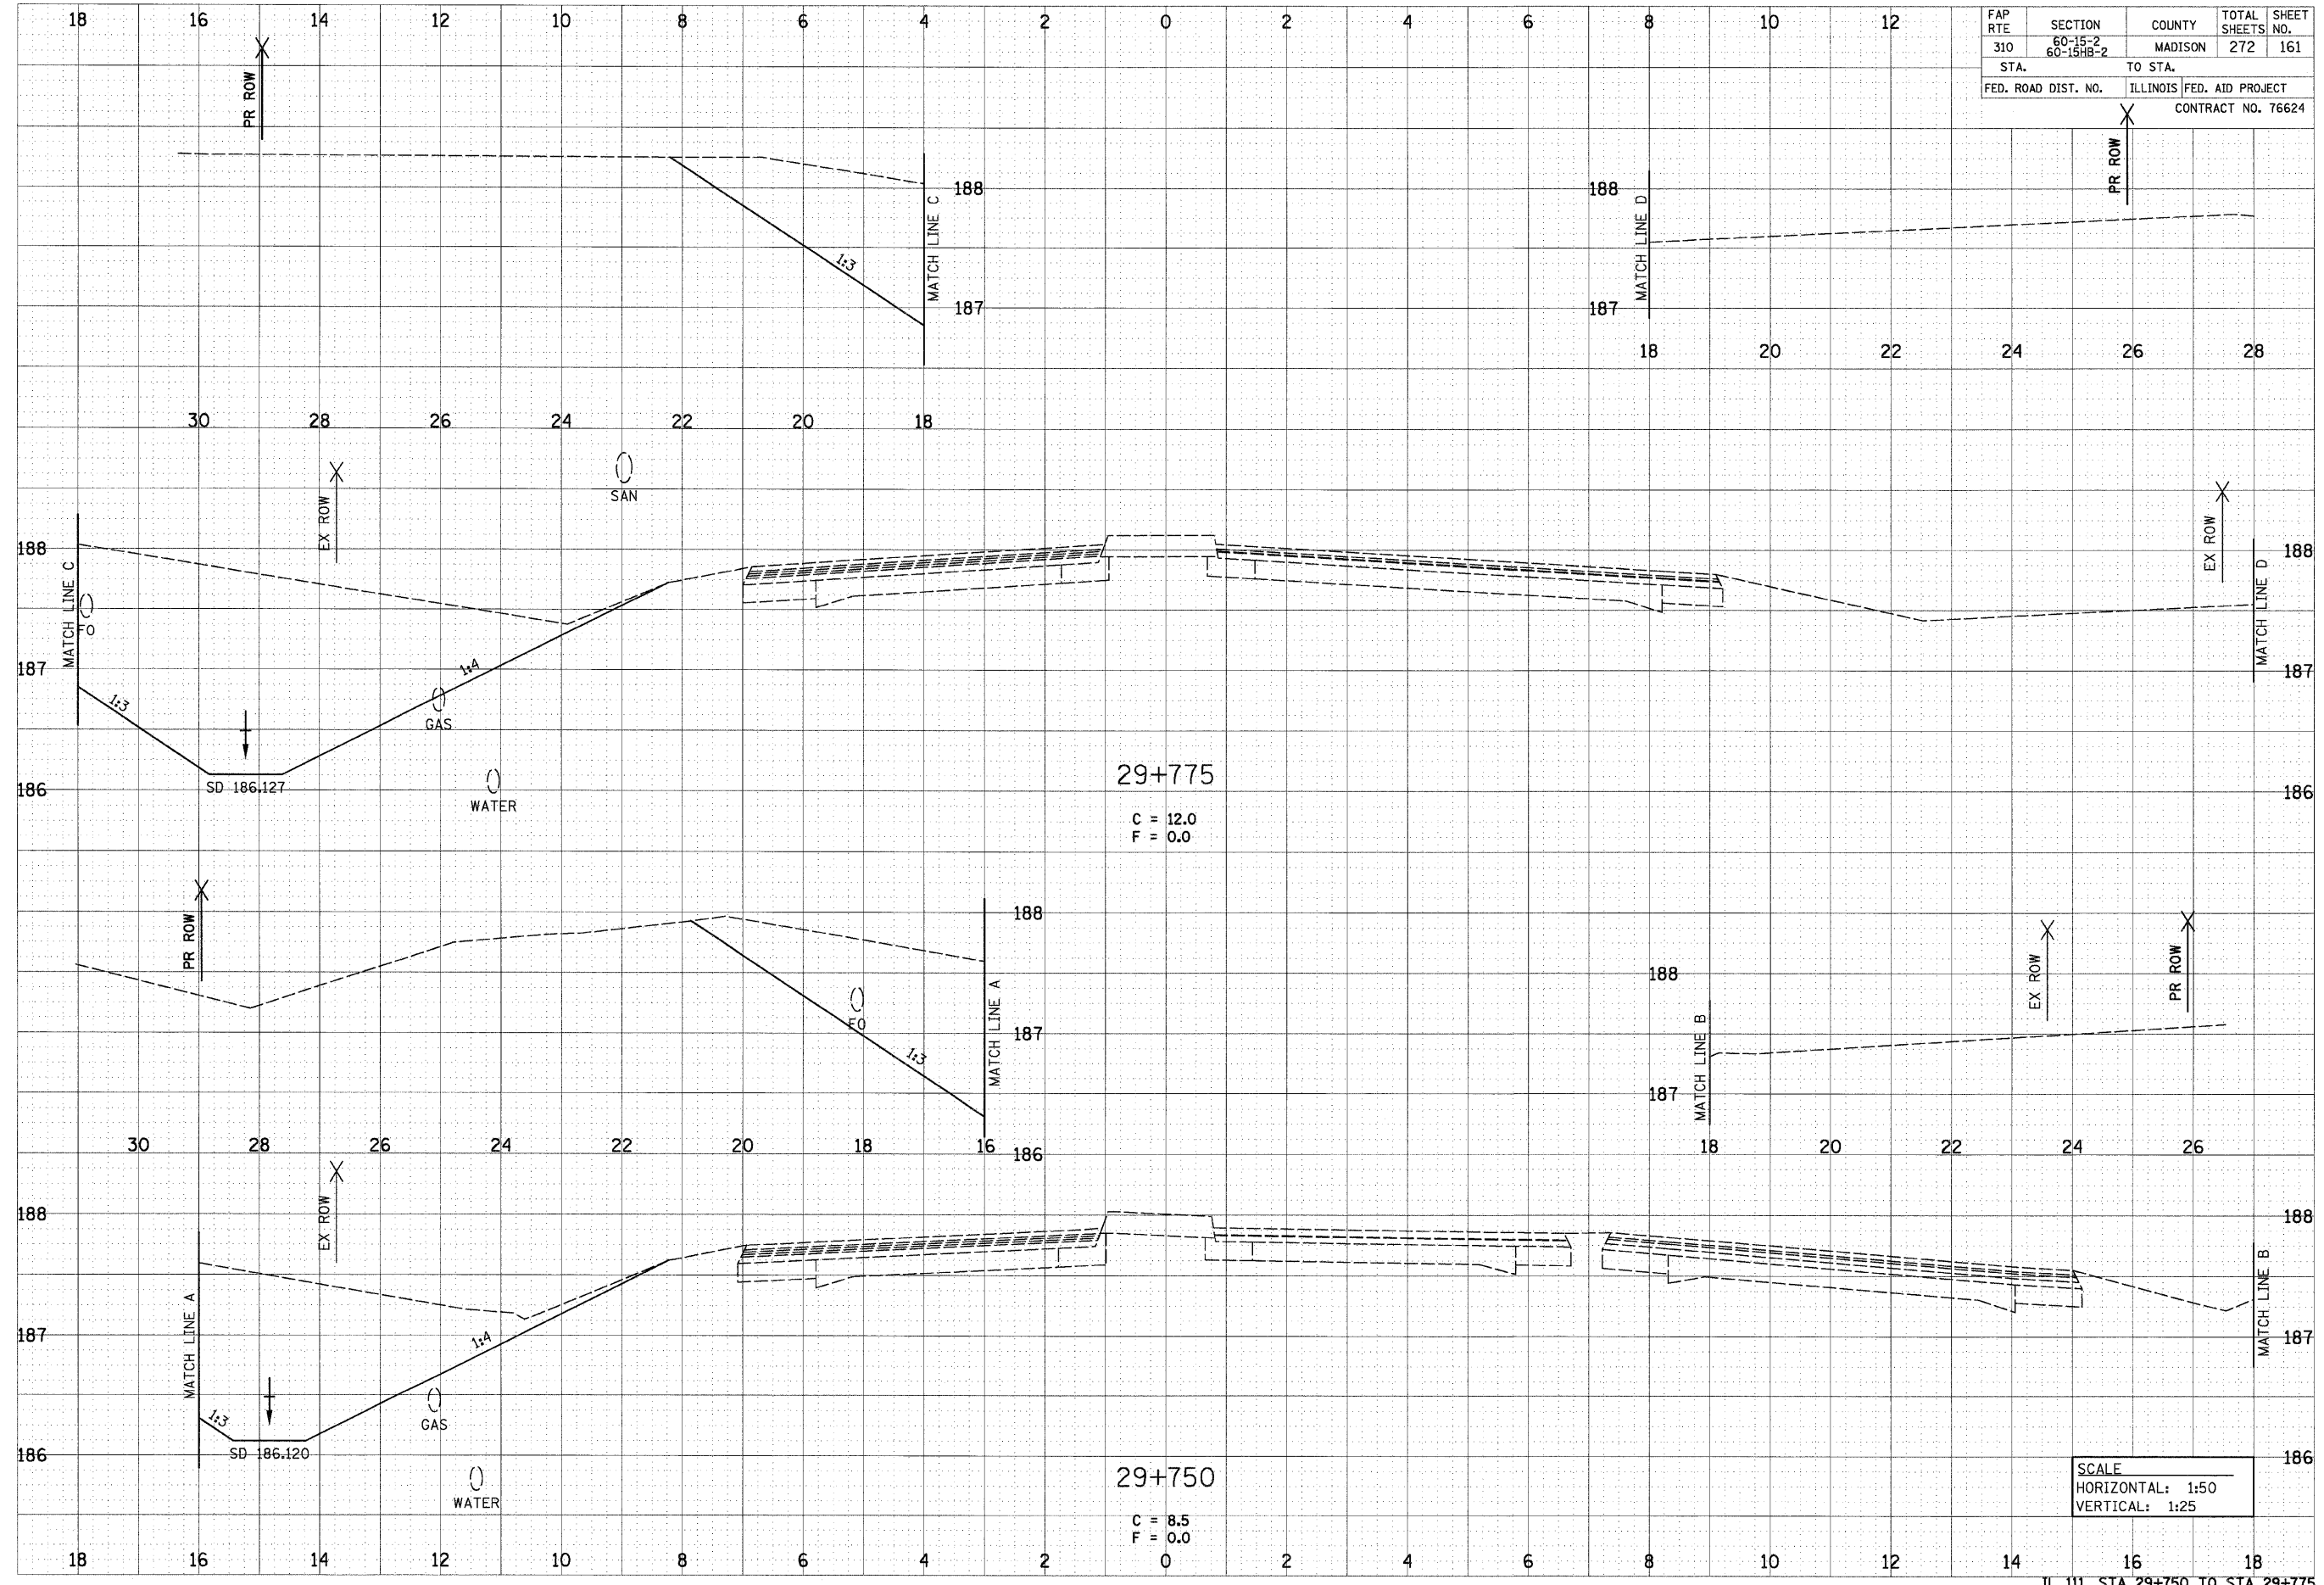

SCALE
 HORIZONTAL: 1:50
 VERTICAL: 1:25

IL 111, STA 29+750 TO STA 29+775