

bgj


12/7/2007

p:\00f.iles\002024\1111\crosssections\sect015e.dgn

DATE	
BY	
REVIEWED	
DATE	
NOTE BOOK	
AREAS CHECKED	
NO.	

DATE	
BY	
REVIEWED	
DATE	
NOTE BOOK	
AREAS CHECKED	
NO.	

FAP RTE	SECTION	COUNTY	TOTAL SHEETS	SHEET NO.
310	60-15-2 60-15HB-2	MADISON	272	168
STA.	TO STA.			
FED. ROAD DIST. NO.	ILLINOIS	FED. AID PROJECT	CONTRACT NO. 76624	

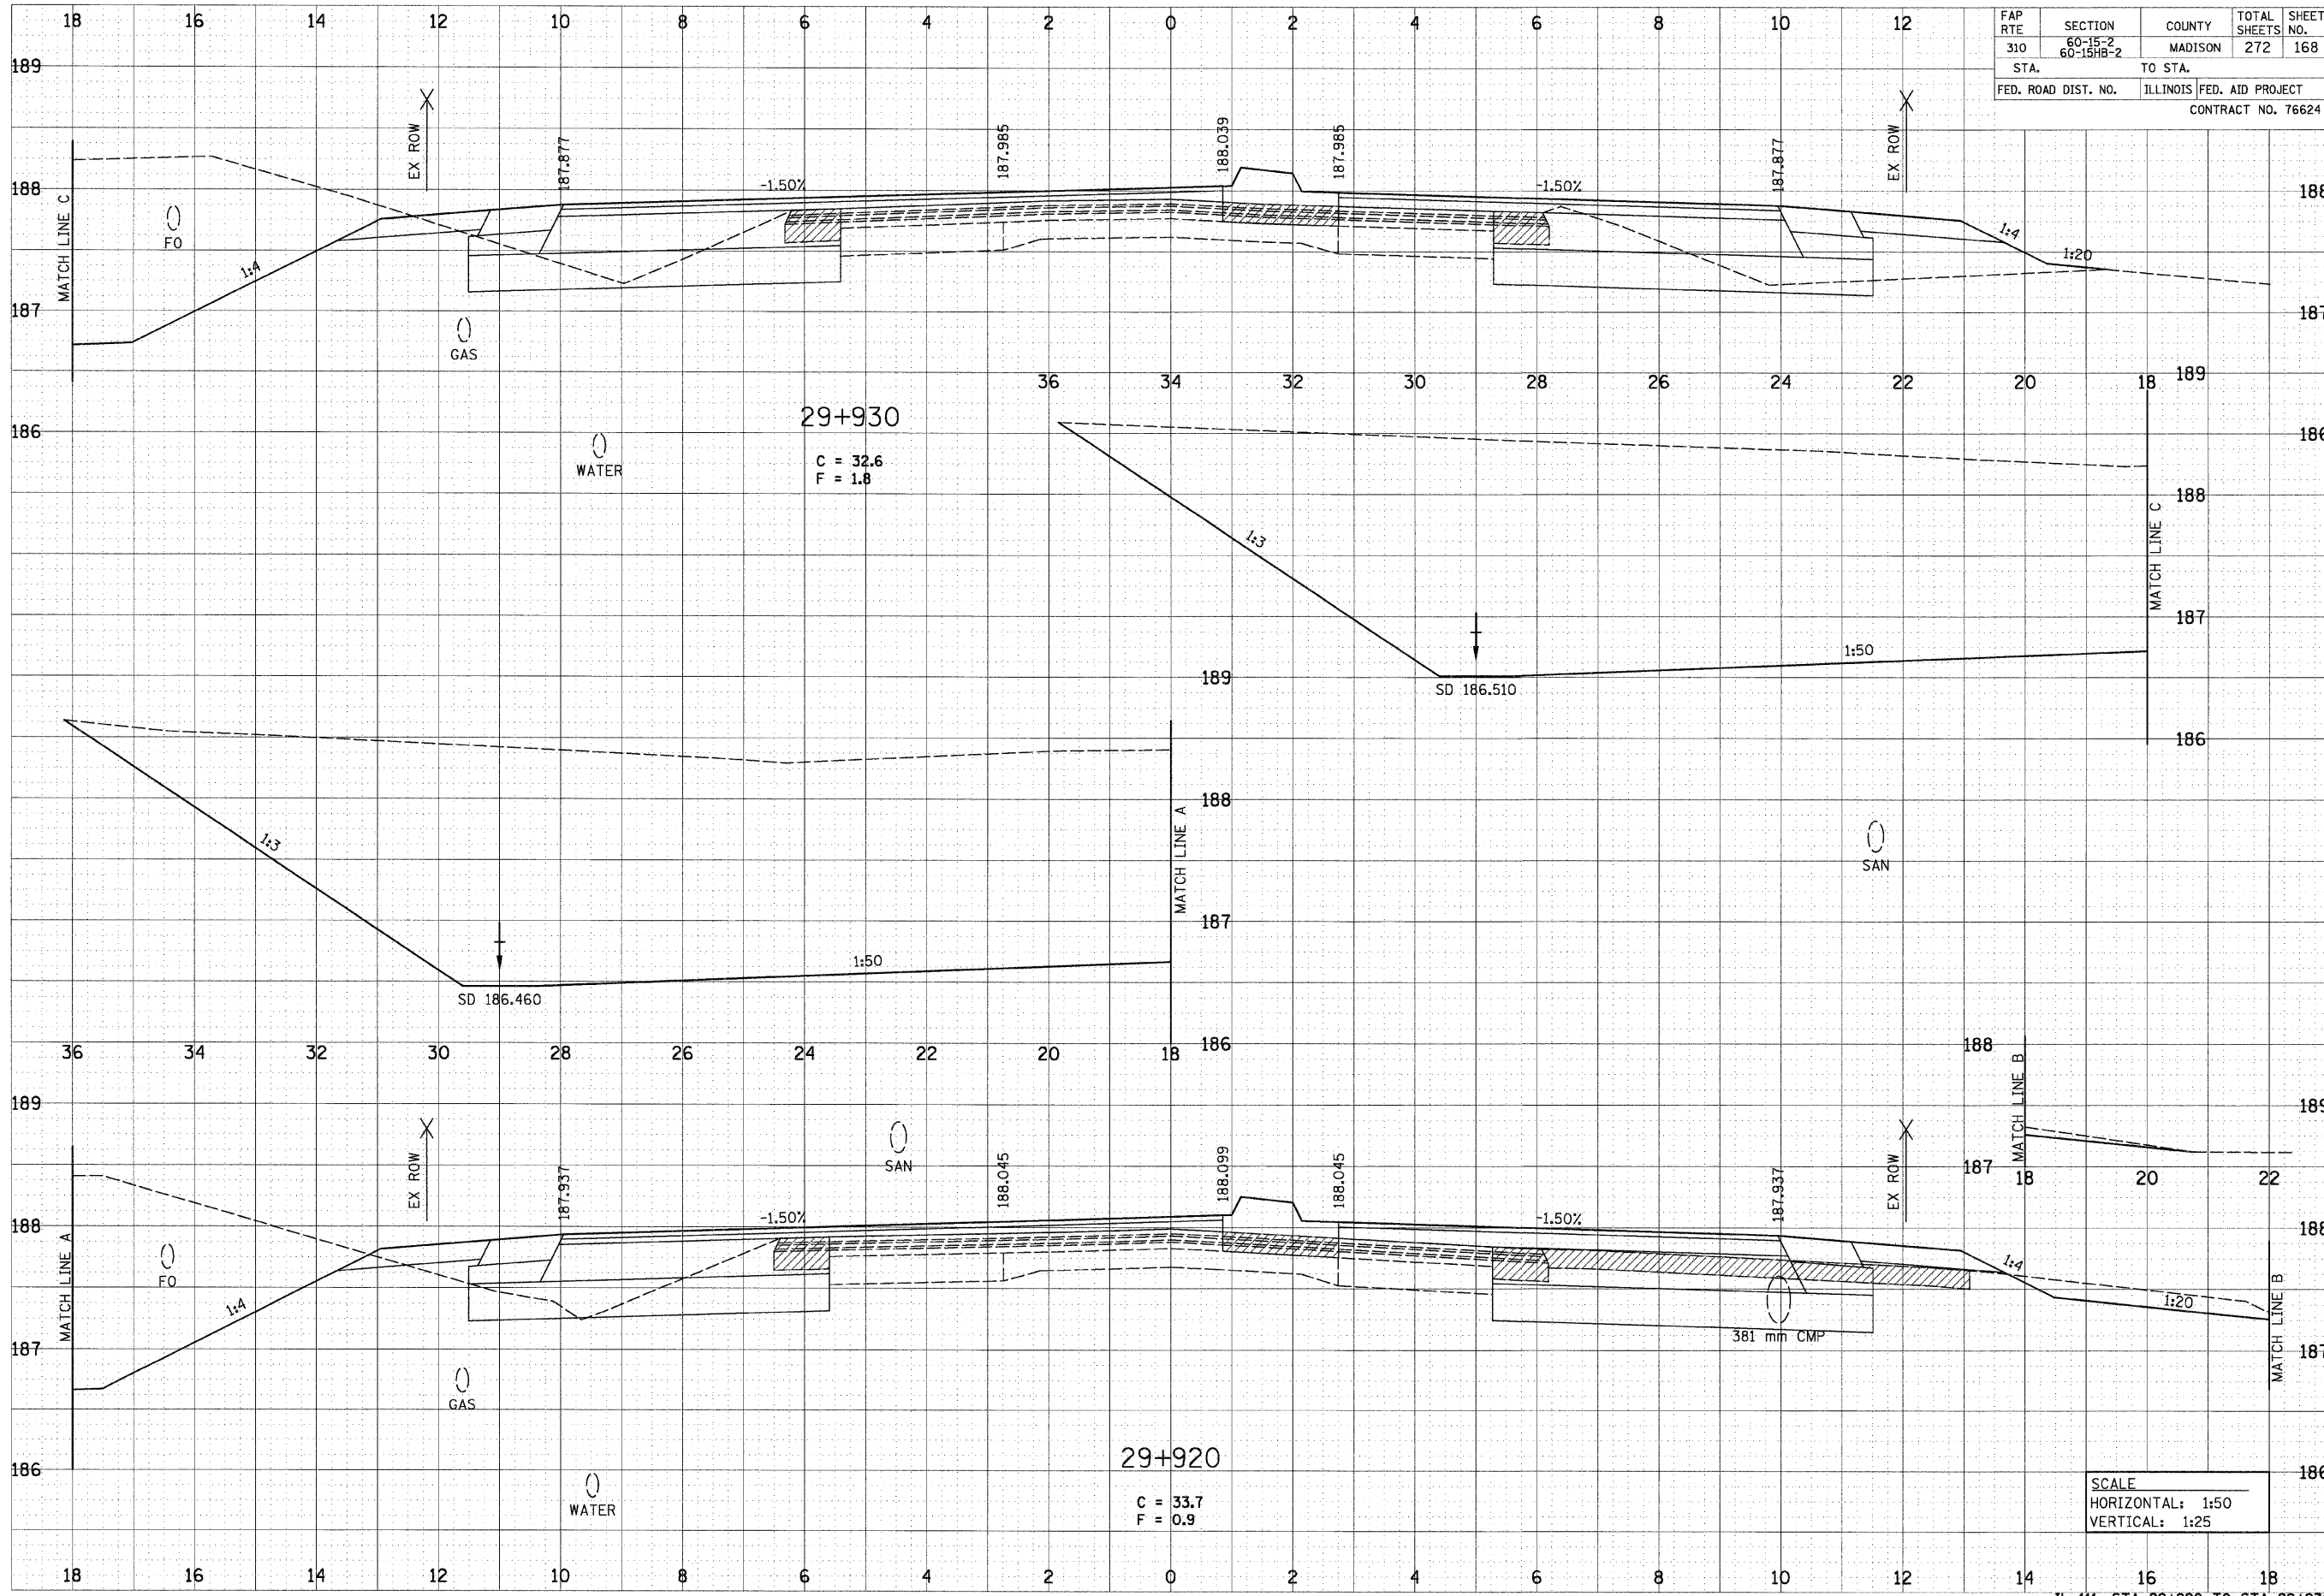

SCALE
HORIZONTAL: 1:50
VERTICAL: 1:25