

bgj

12/7/2007

p:\001\ies\000024\c1111\crosssections\sec015e.dgn


DATE	BY

SURVEYED: \_\_\_\_\_  
 PLAN: \_\_\_\_\_  
 TYPED: \_\_\_\_\_  
 DATE: \_\_\_\_\_  
 NOTE BOOK: \_\_\_\_\_  
 AREAS: \_\_\_\_\_  
 CHECKED: \_\_\_\_\_  
 NO.: \_\_\_\_\_

DATE	BY

SURVEYED: \_\_\_\_\_  
 PLAN: \_\_\_\_\_  
 TYPED: \_\_\_\_\_  
 DATE: \_\_\_\_\_  
 NOTE BOOK: \_\_\_\_\_  
 AREAS: \_\_\_\_\_  
 CHECKED: \_\_\_\_\_  
 NO.: \_\_\_\_\_

FAP RTE	SECTION	COUNTY	TOTAL SHEETS	SHEET NO.
310	60-15-2	MADISON	272	170
STA. 60-15HB-2		TO STA.		
FED. ROAD DIST. NO.	ILLINOIS	FED. AID PROJECT		
CONTRACT NO. T6624				

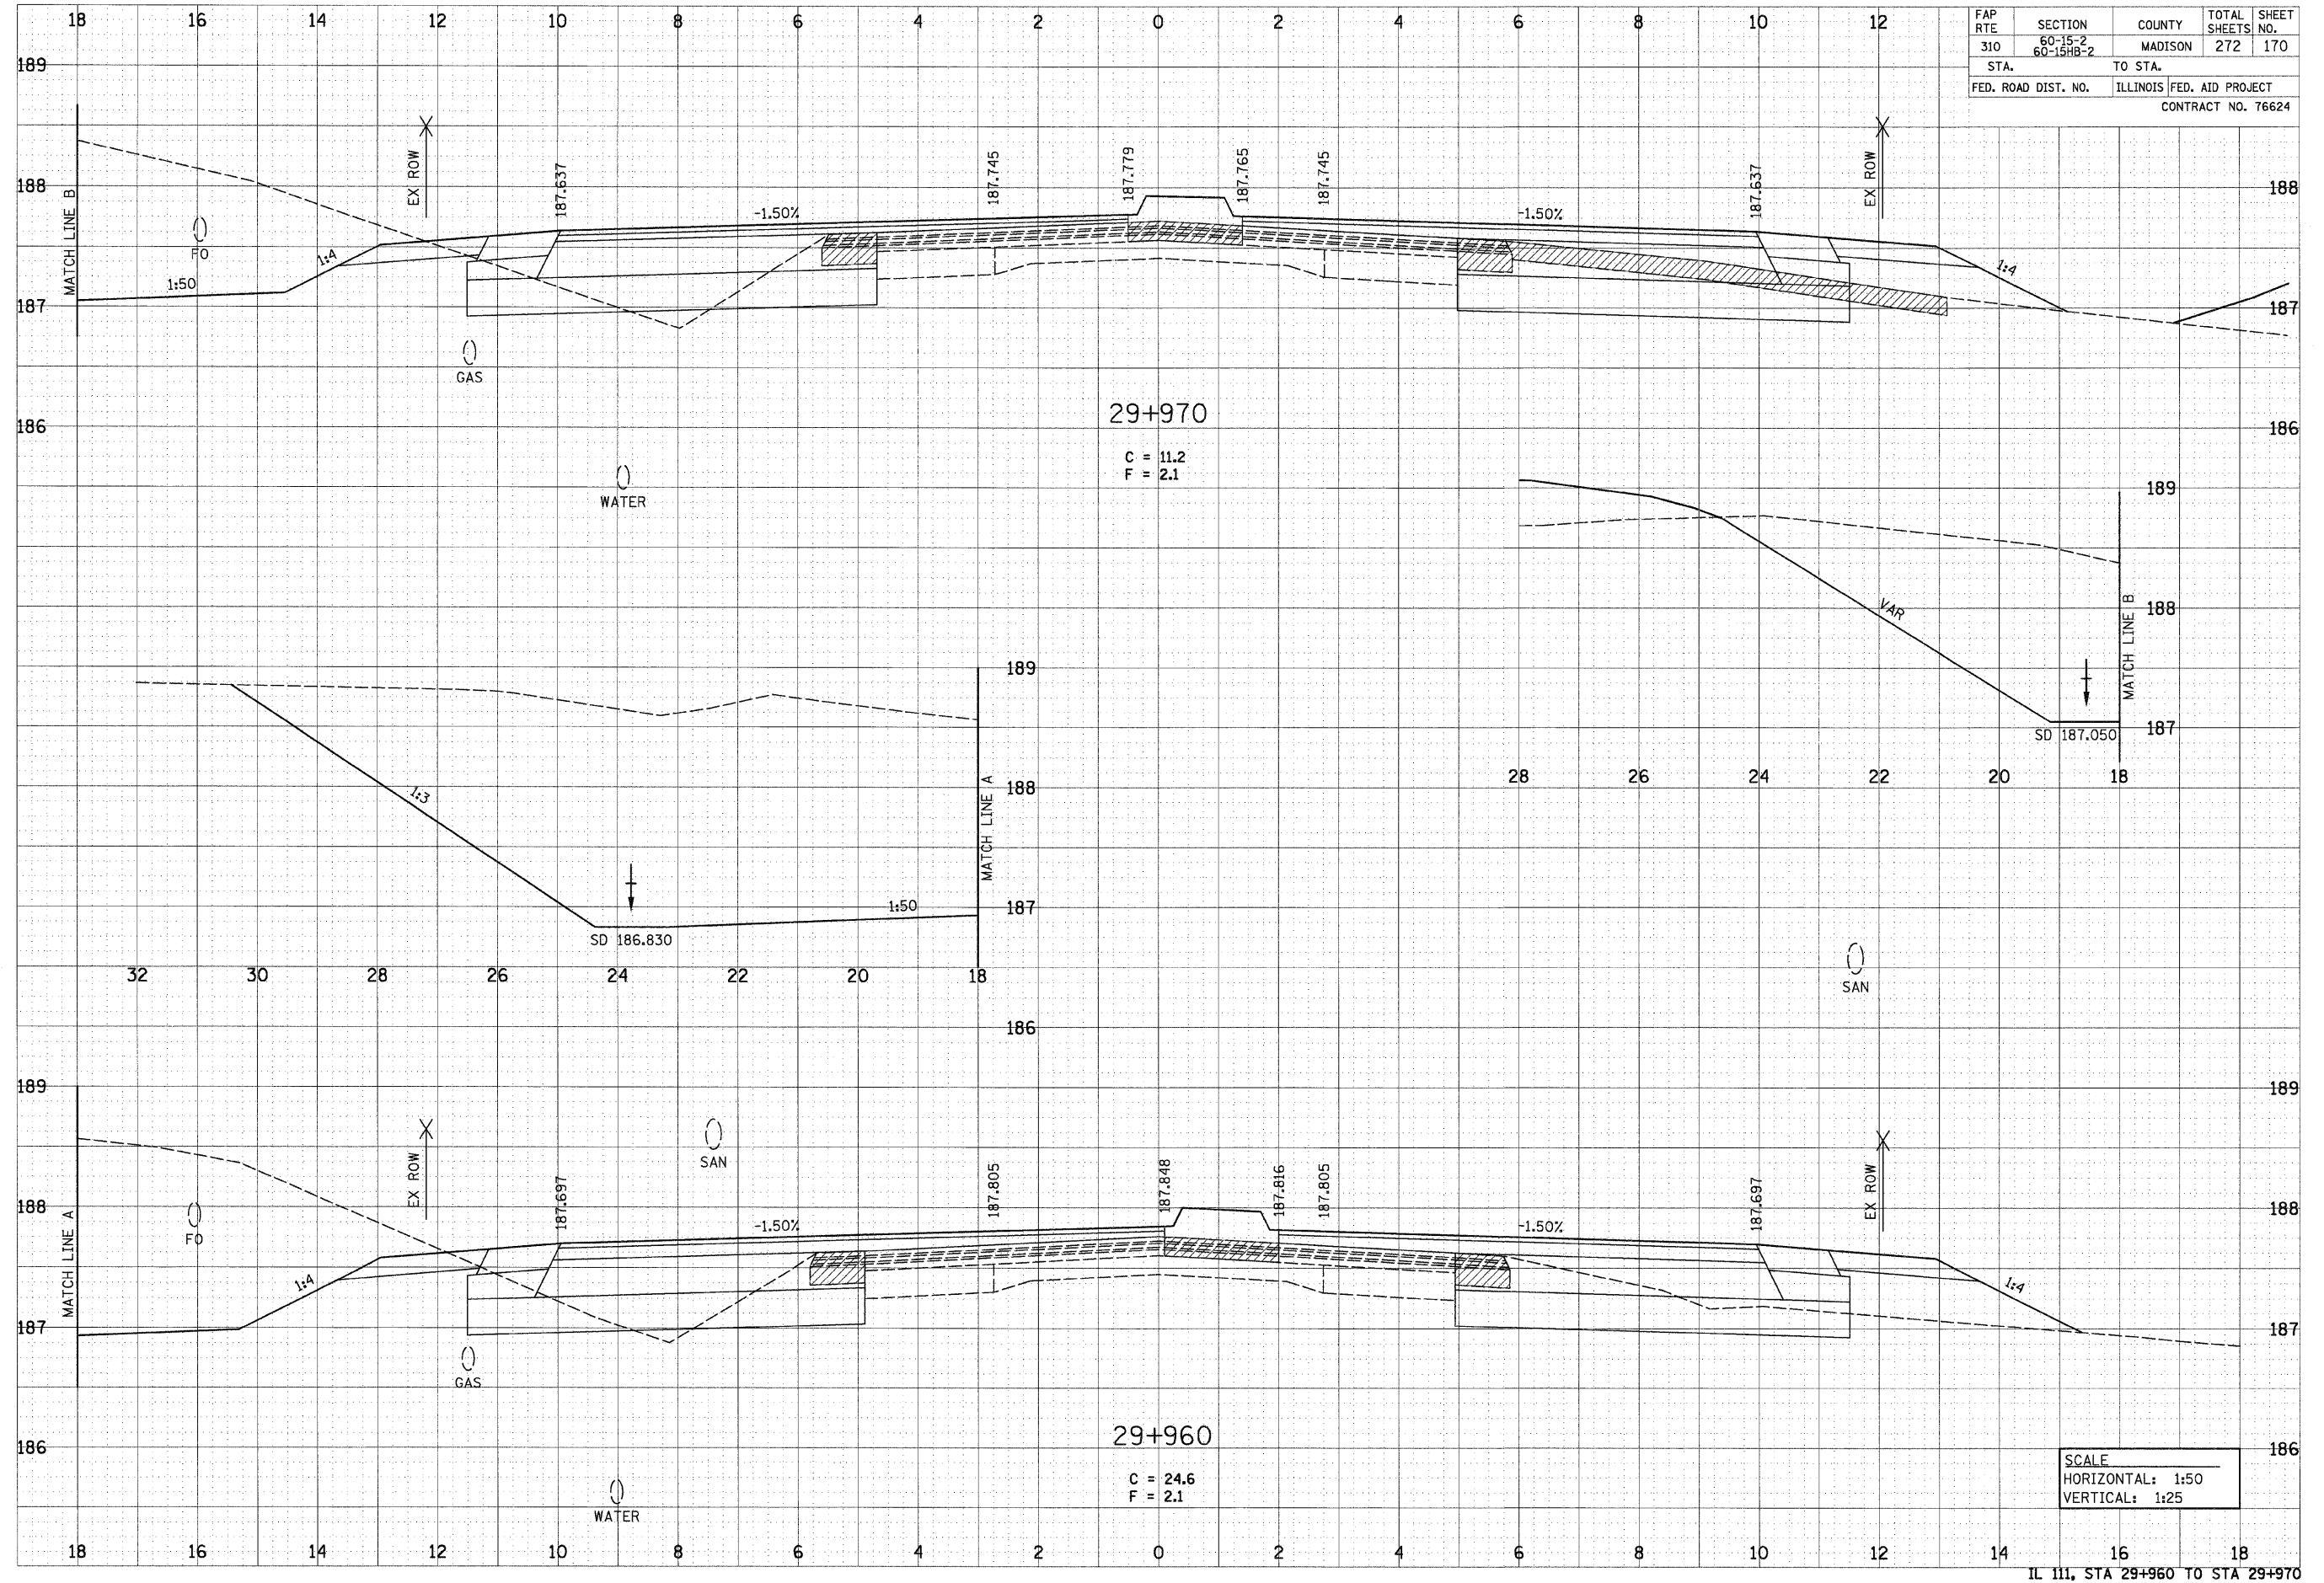

IL 111, STA 29+960 TO STA 29+970