


FAP RTE	SECTION	COUNTY	TOTAL SHEETS	SHEET NO.
310	60-15-2 60-15HB-2	MADISON	272	175
STA.		TO STA.		
FED. ROAD DIST. NO.		ILLINOIS FED. AID PROJECT		
CONTRACT NO. T6624				

DATE	BY

DATE	BY

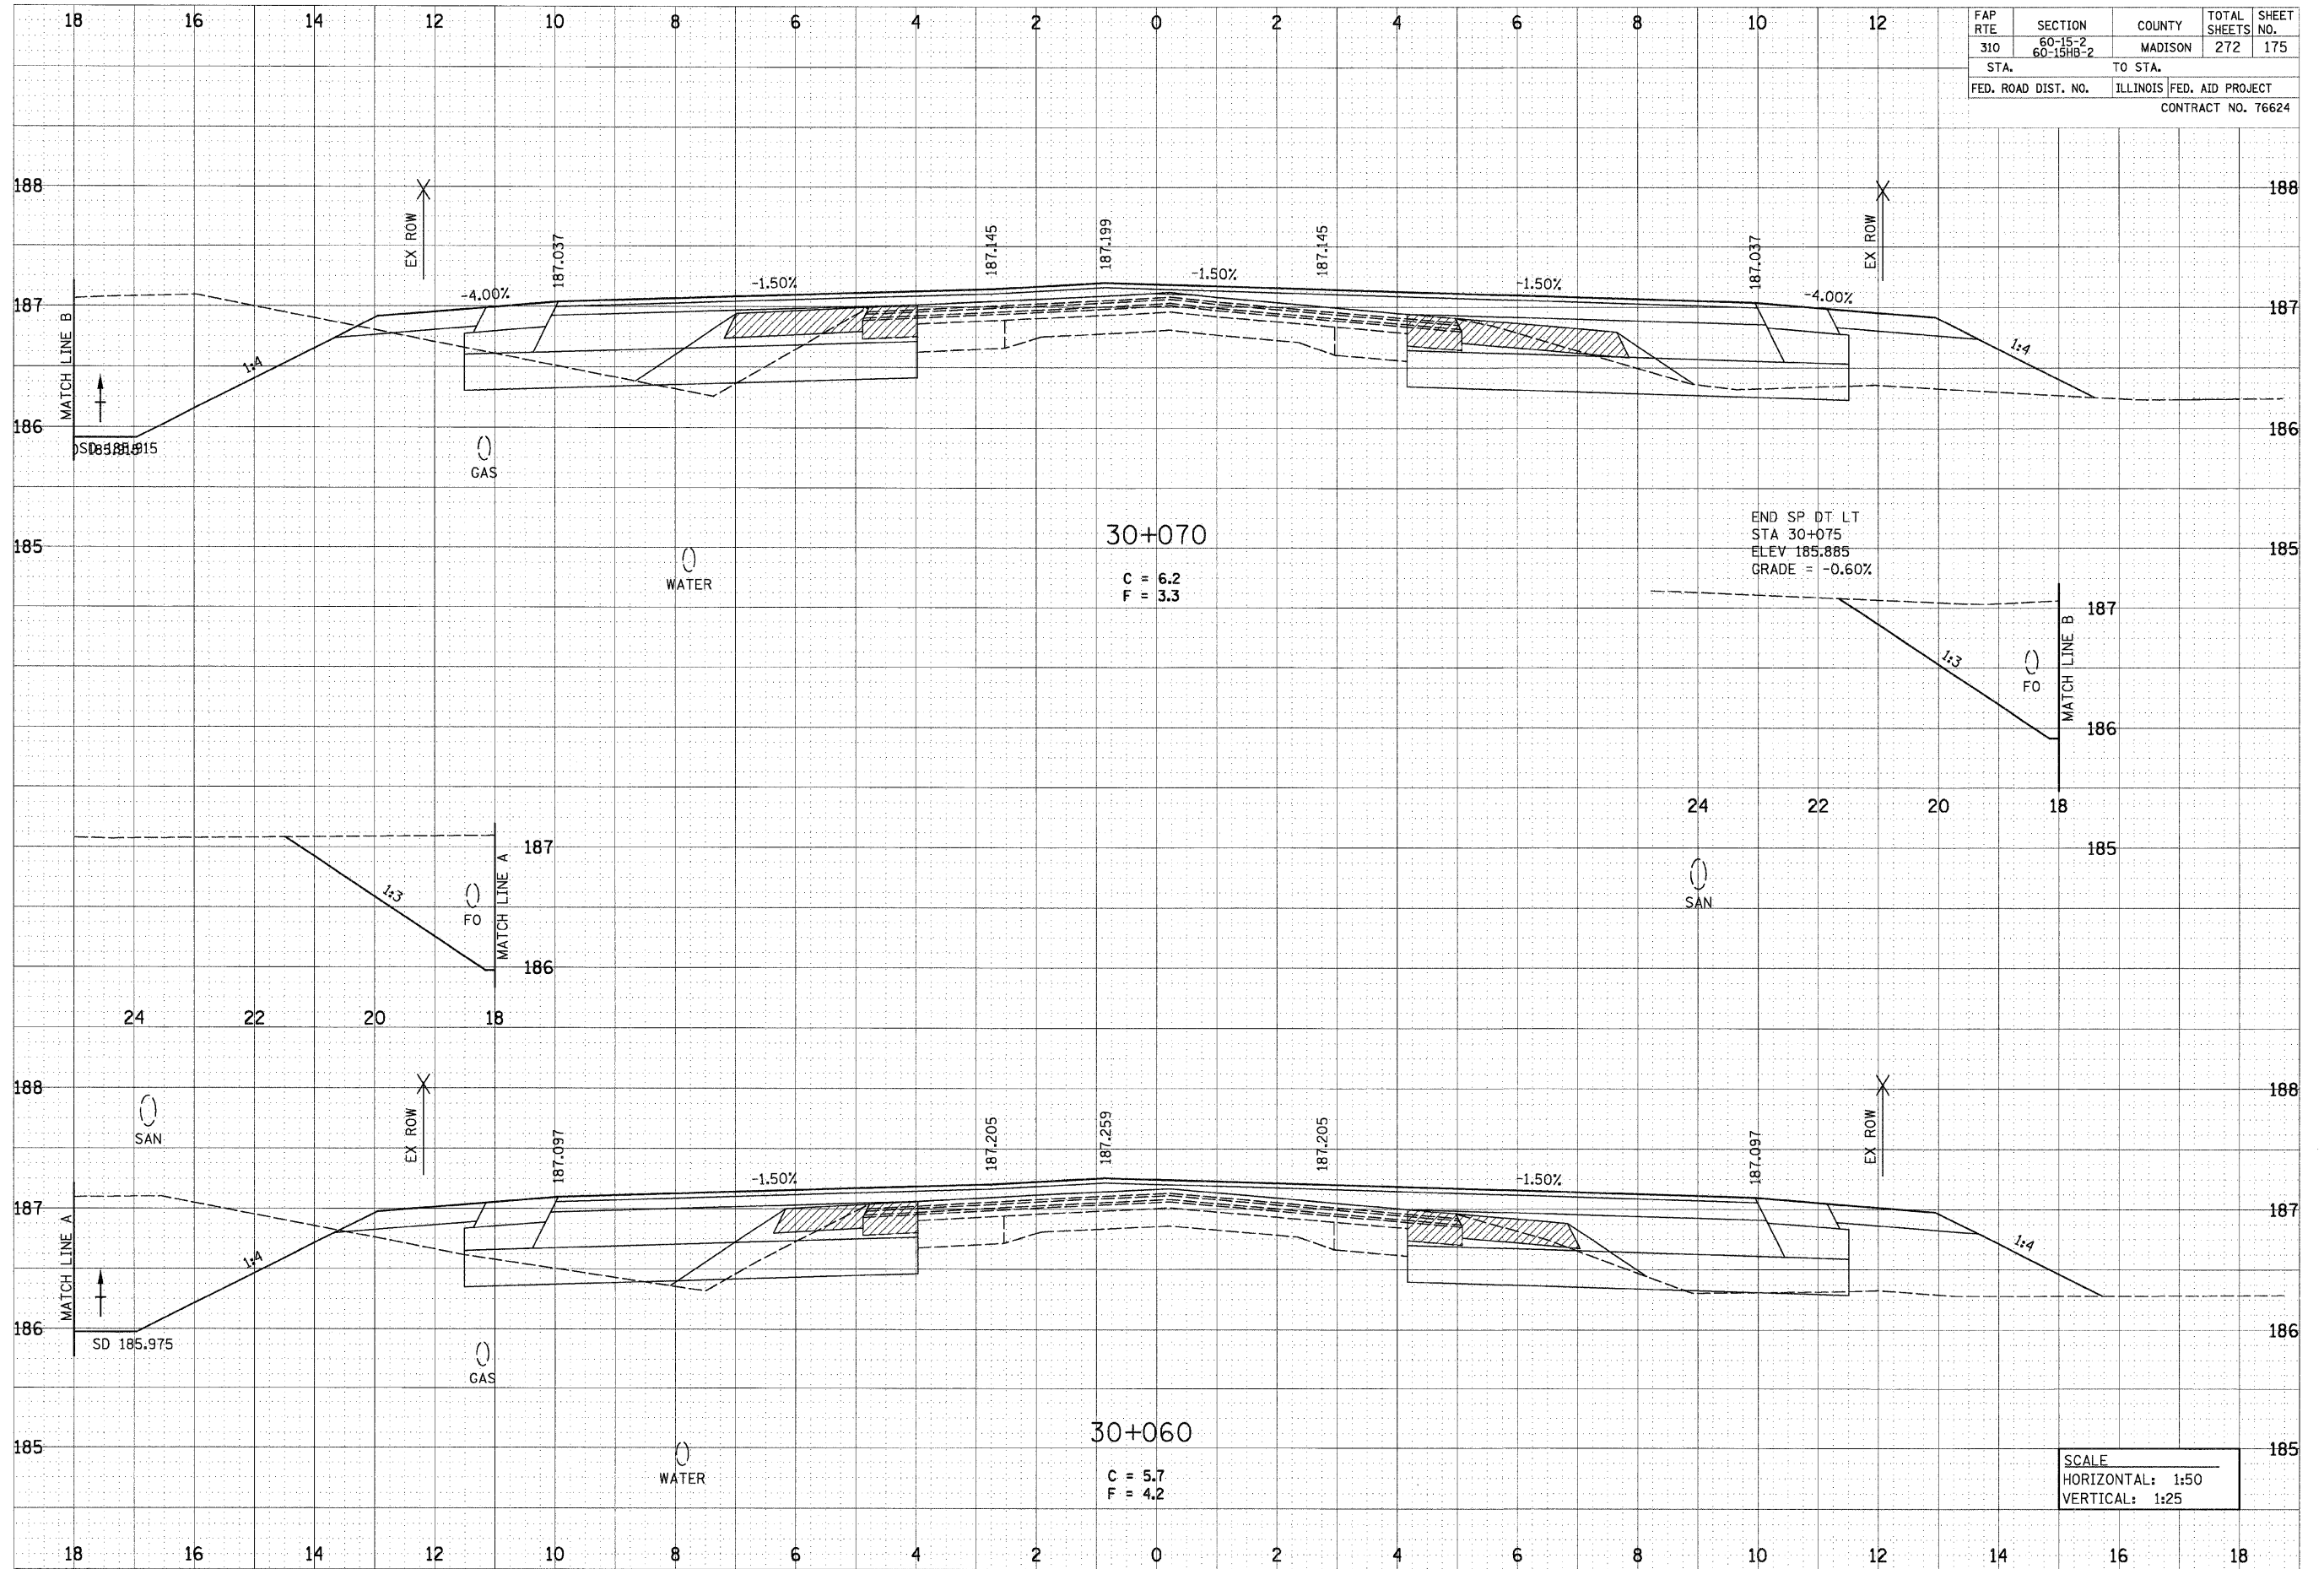

SCALE
HORIZONTAL: 1:50
VERTICAL: 1:25