


FINAL SURVEY	SURVEYED	BY	DATE
NOTE BOOK	PLOTTED		
NO.	DATE		
	AREAS CHECKED		

ORIGINAL SURVEY	SURVEYED	BY	DATE
NOTE BOOK	PLOTTED		
NO.	DATE		
	AREAS CHECKED		

FAP RTE	SECTION	COUNTY	TOTAL SHEETS	SHEET NO.
310	60-15-2 60-15HB-2	MADISON	272	189
STA.	TO STA.			
FED. ROAD DIST. NO.	ILLINOIS FED. AID PROJECT		CONTRACT NO. 76624	

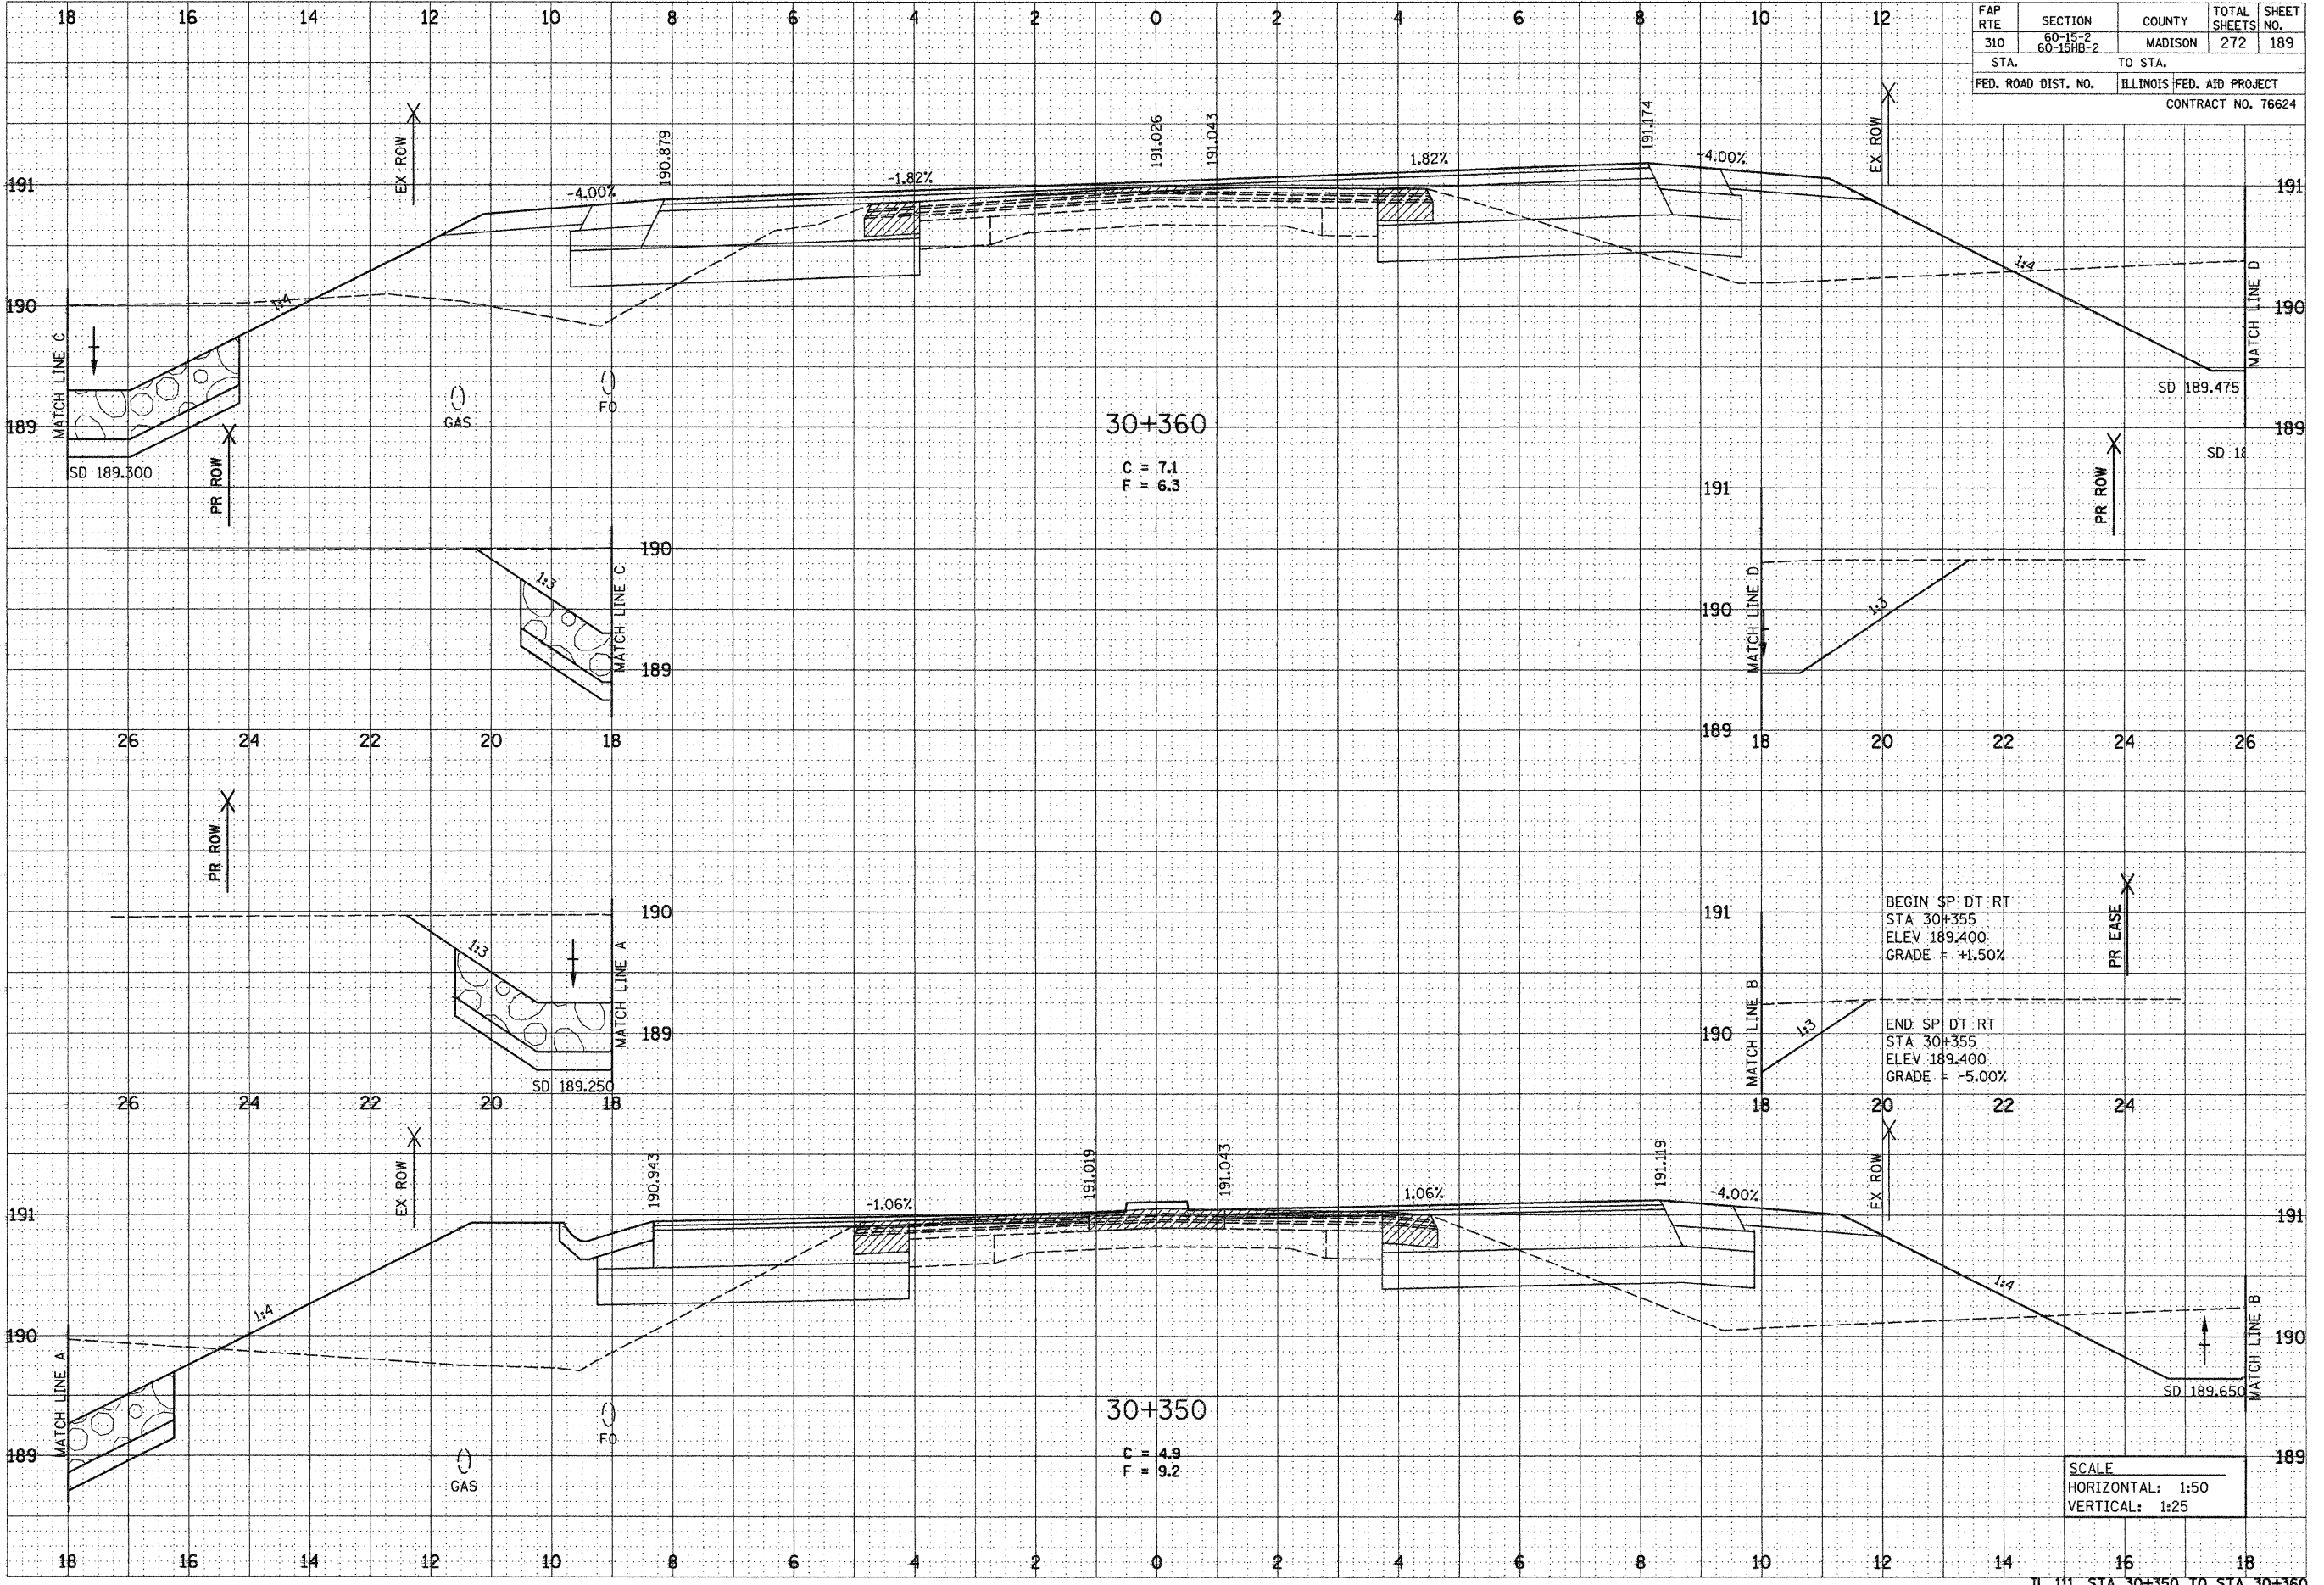

BEGIN SP DT RT
 STA 30+355
 ELEV 189.400
 GRADE = +1.50%

END SP DT RT
 STA 30+355
 ELEV 189.400
 GRADE = -5.00%

SCALE
 HORIZONTAL: 1:50
 VERTICAL: 1:25