

b9j

12/7/2007

p:\00f.iles\000024\dh111\crosssections\xsec015c.dgn

FAP RTE	SECTION	COUNTY	TOTAL SHEETS	SHEET NO.
310	60-15-2	MADISON	272	191
STA.	TO STA.			
FED. ROAD DIST. NO.	ILLINOIS FED. AID PROJECT		CONTRACT NO. T6624	

DATE: _____ BY: _____

FINAL SURVEY: _____

NOTE BOOK: _____


AREAS CHECKED: _____

DATE: _____ BY: _____

ORIGINAL SURVEY: _____

NOTE BOOK: _____

AREAS CHECKED: _____

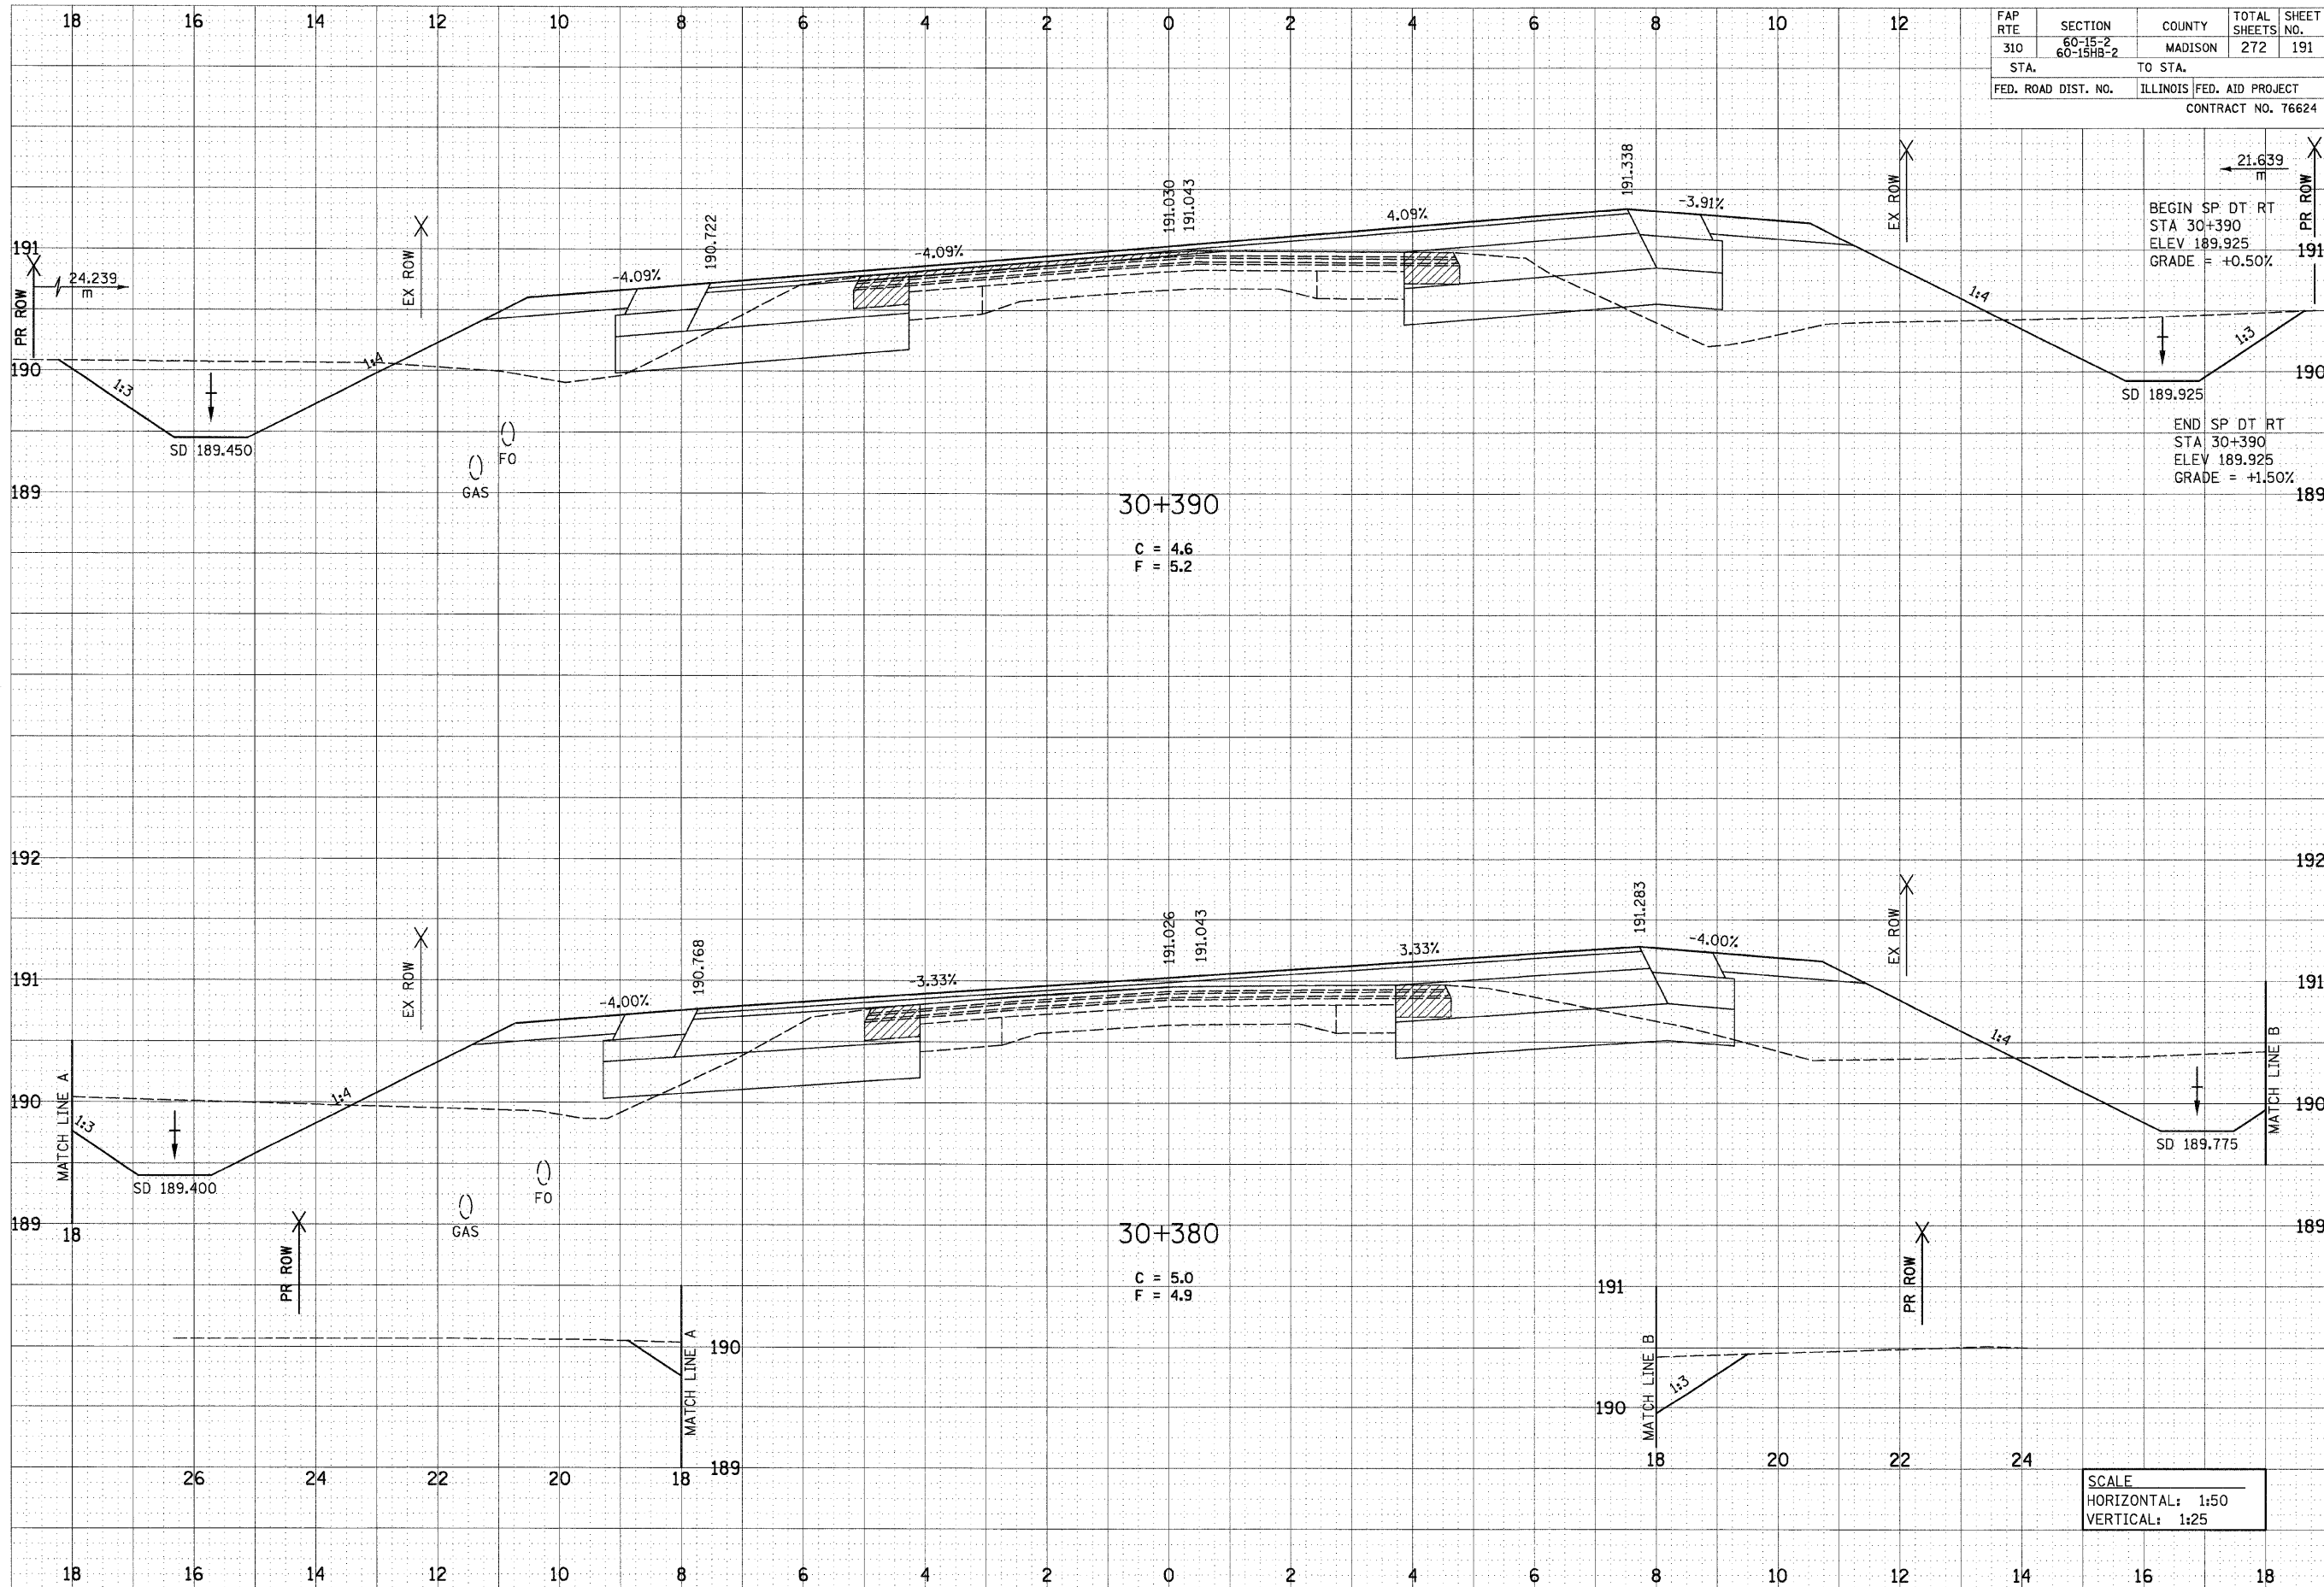

SCALE
 HORIZONTAL: 1:50
 VERTICAL: 1:25

IL 111, STA 30+380 TO STA 30+390