

bgj


12/7/2007

p:\207files\000024\dl1111\crosssections\sec015c.dgn

|                     |                           |         |              |           |
|---------------------|---------------------------|---------|--------------|-----------|
| FAP RTE             | SECTION                   | COUNTY  | TOTAL SHEETS | SHEET NO. |
| 310                 | 60-15-2<br>60-15HB-2      | MADISON | 272          | 198       |
| STA.                | TO STA.                   |         |              |           |
| FED. ROAD DIST. NO. | ILLINOIS FED. AID PROJECT |         |              |           |
| CONTRACT NO. 76624  |                           |         |              |           |

|              |         |
|--------------|---------|
| FINAL SURVEY | DATE    |
| SURVEYED     | BY      |
| NOTE BOOK    | NO.     |
| AREAS        | CHECKED |

|                 |         |
|-----------------|---------|
| ORIGINAL SURVEY | DATE    |
| SURVEYED        | BY      |
| NOTE BOOK       | NO.     |
| AREAS           | CHECKED |

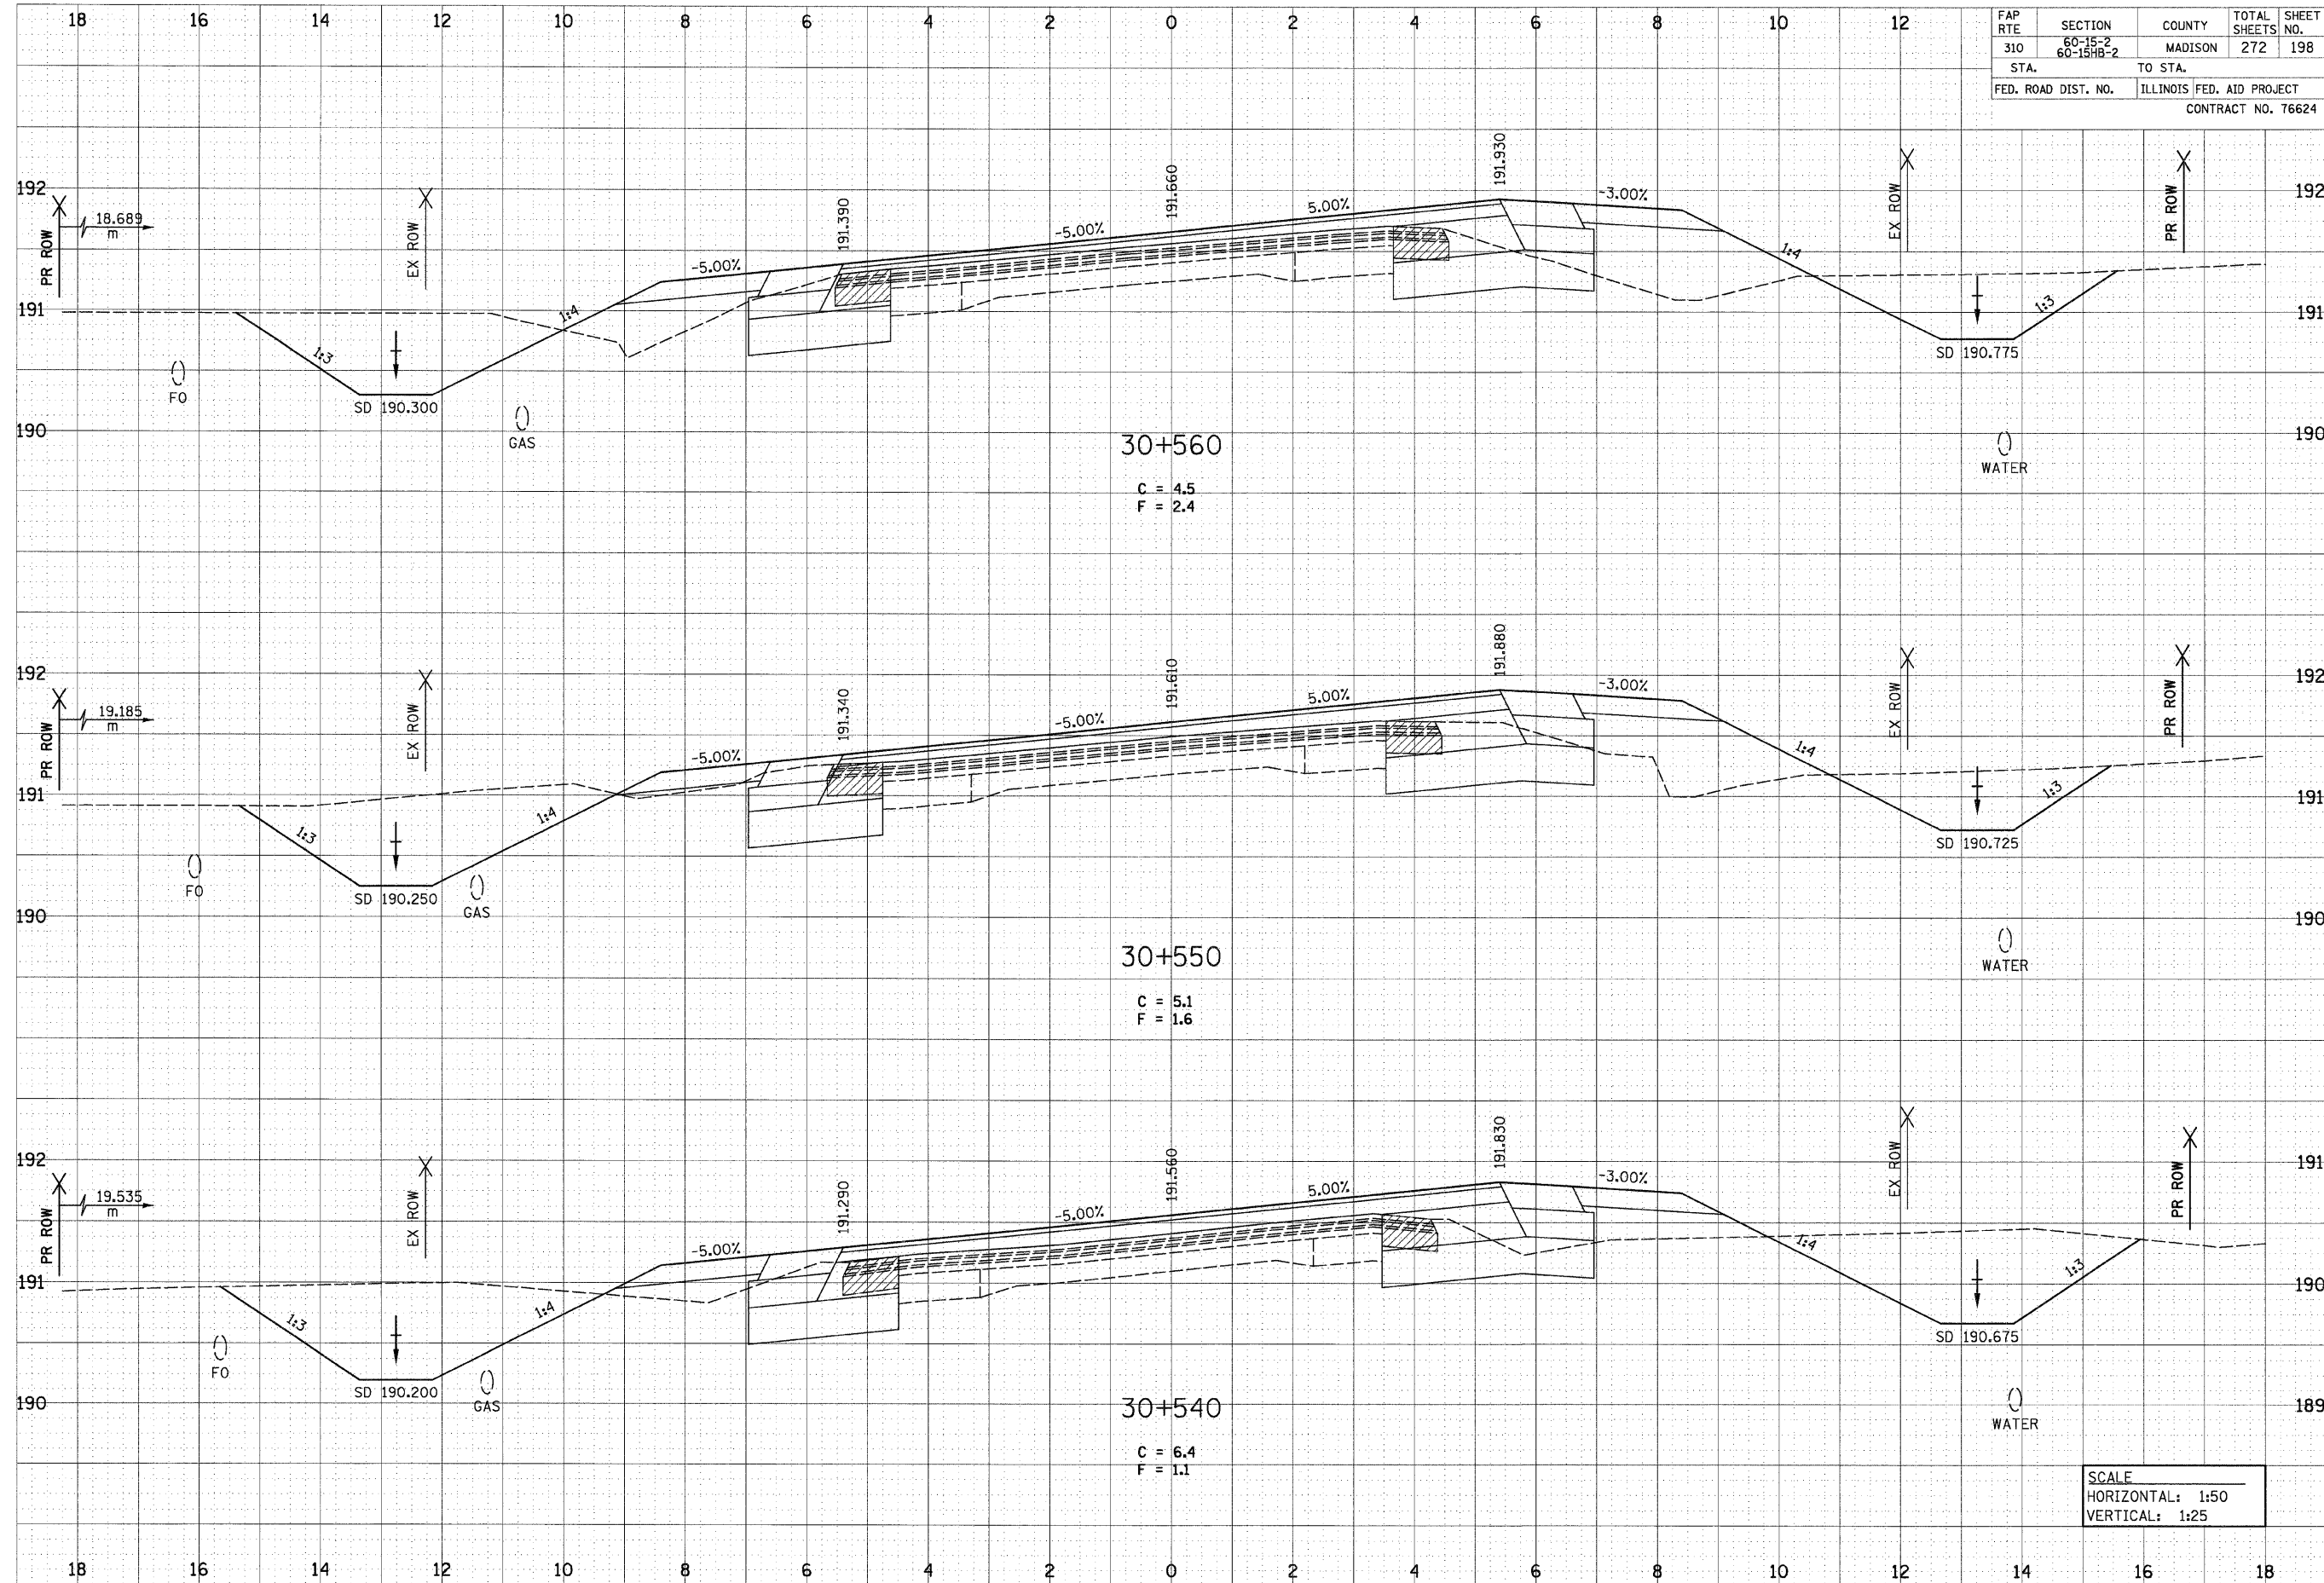

SCALE  
 HORIZONTAL: 1:50  
 VERTICAL: 1:25