


FAP RTE	SECTION	COUNTY	TOTAL SHEETS	SHEET NO.
310	60-15-2 60-15HB-2	MADISON	272	200
STA.		TO STA.		
FED. ROAD DIST. NO.		ILLINOIS FED. AID PROJECT		
CONTRACT NO. 76624				

FINAL SURVEY	DATE
NOTE BOOK	BY
AREAS	
CHECKED	

ORIGINAL SURVEY	DATE
NOTE BOOK	BY
AREAS	
CHECKED	

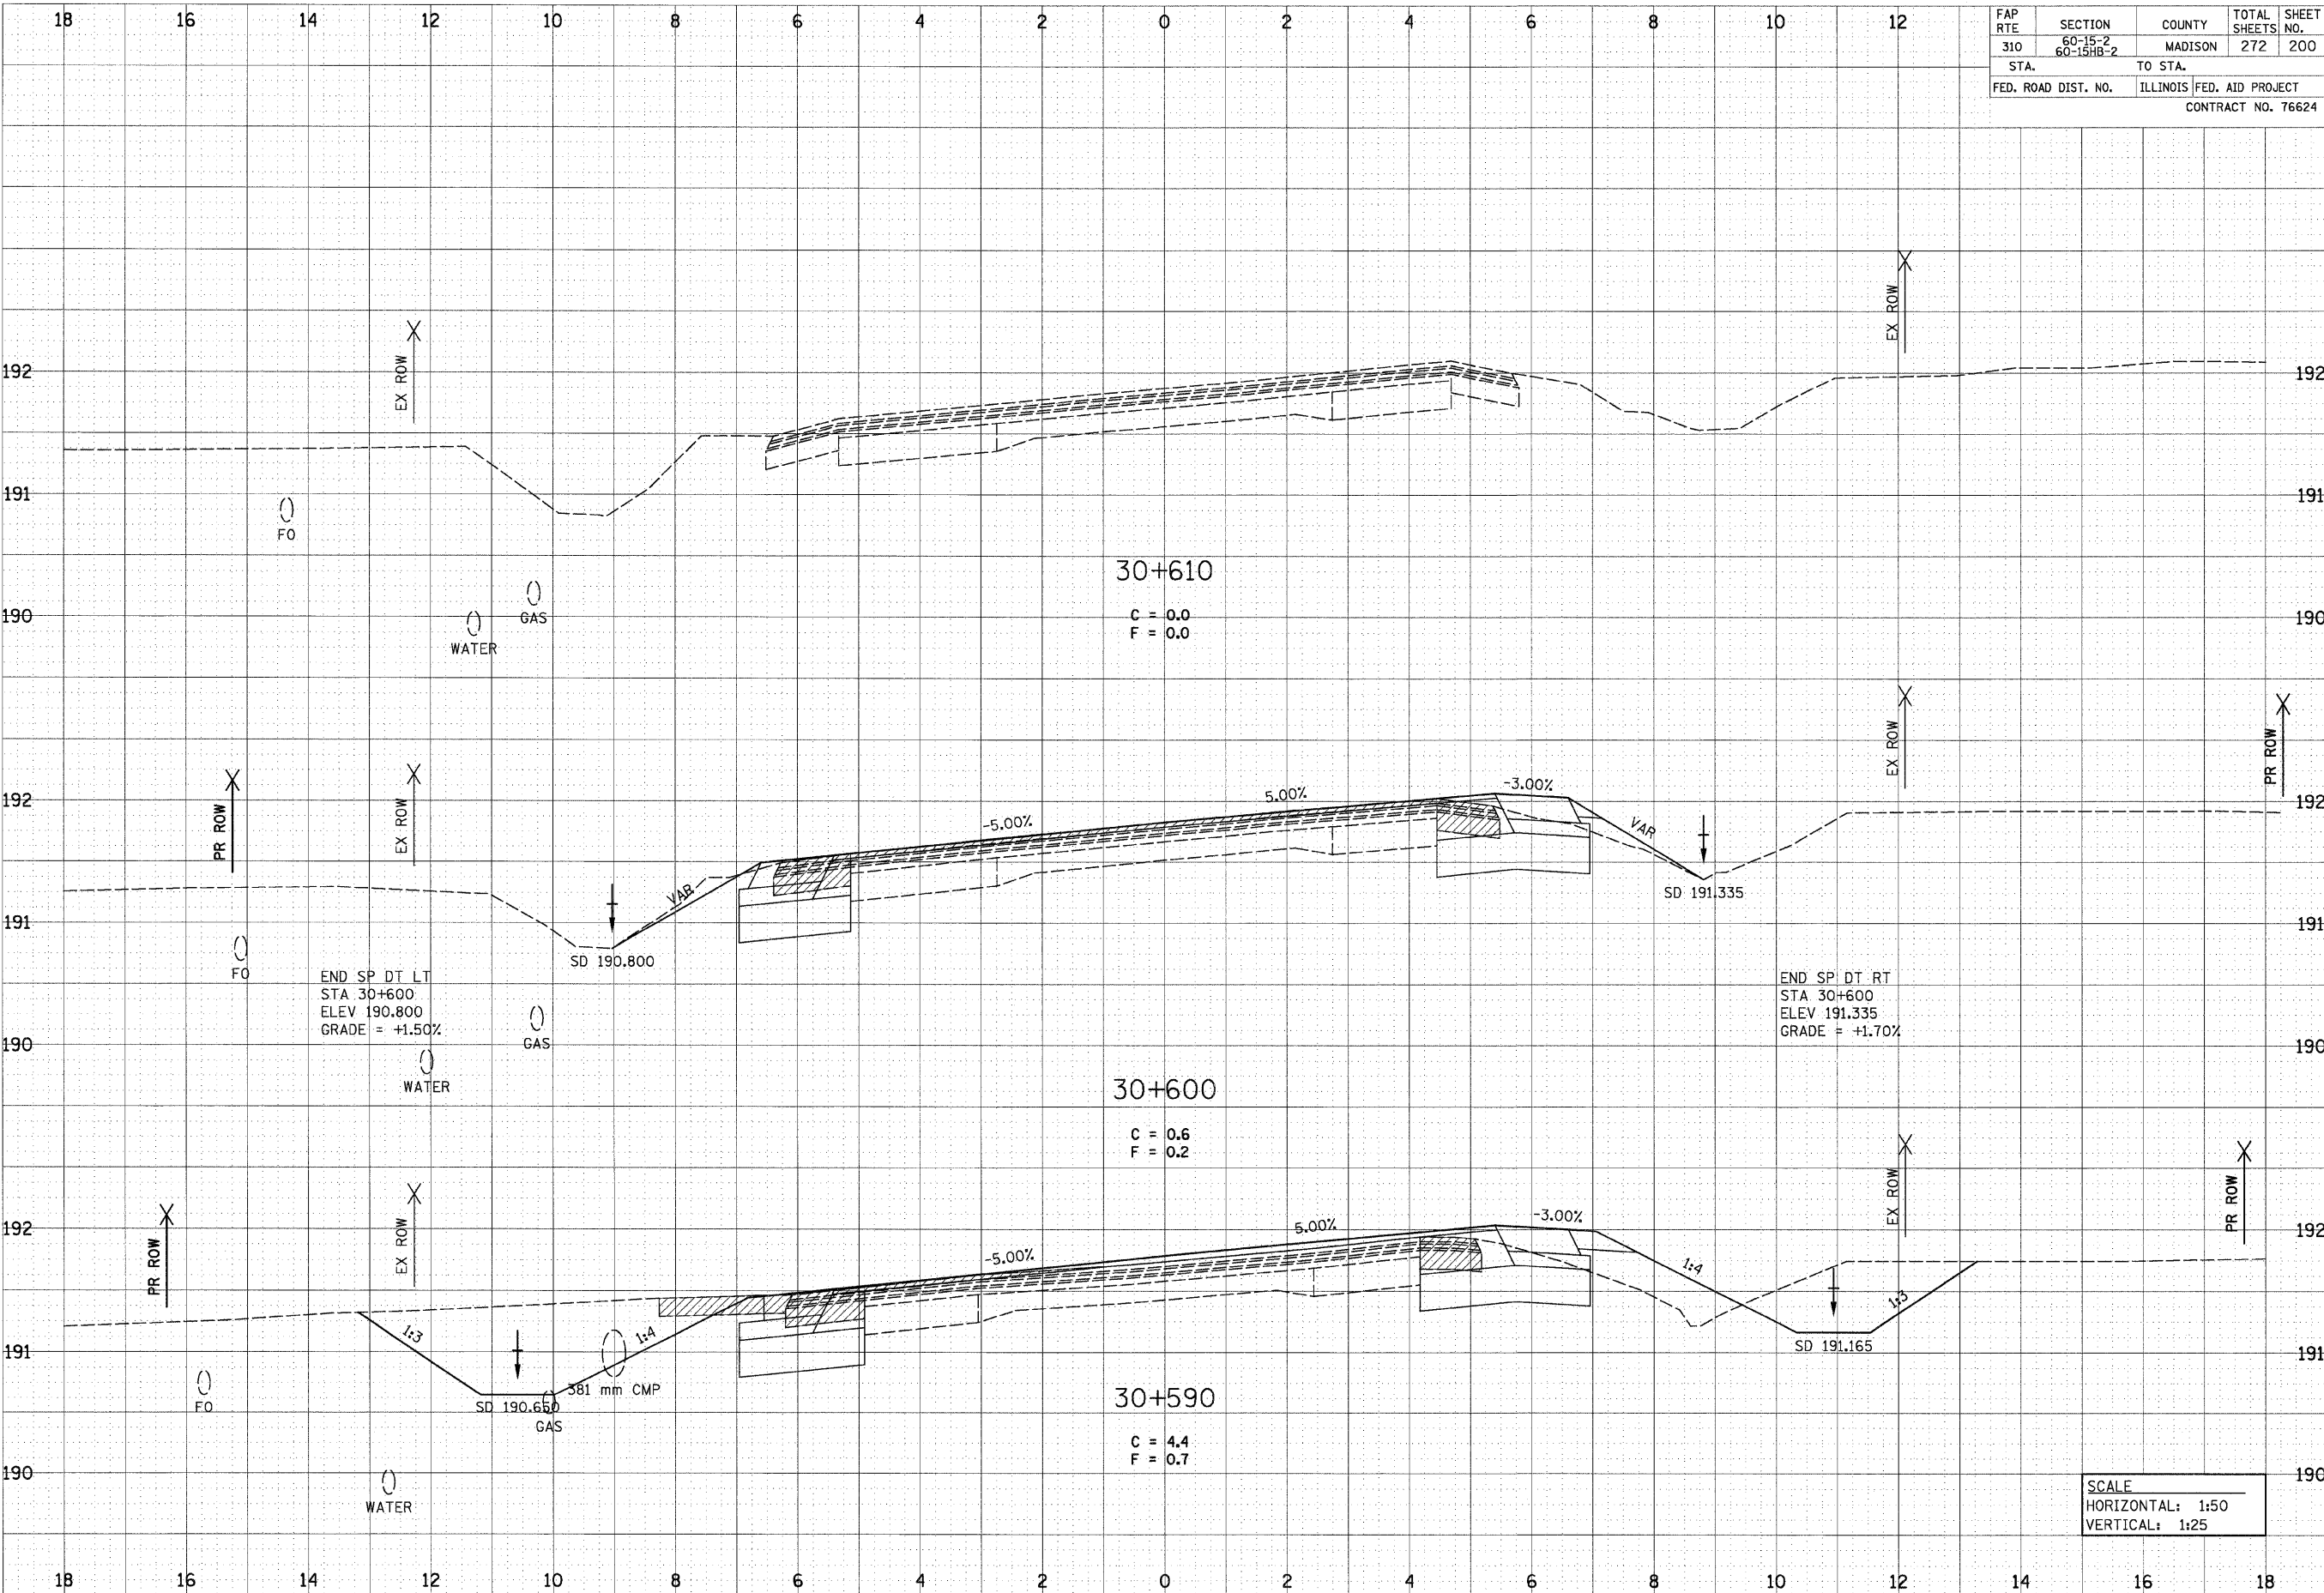

SCALE
 HORIZONTAL: 1:50
 VERTICAL: 1:25

bgj

12/7/2007

p:\00f\iles\000024\di111\crosssections\sec015c.dgn