


p:\007iles\000024\dl\1111\crosssections\xs-culvert-cone.dgn 12/7/2007 bgj

FINAL SURVEY	DATE
NOTE BOOK	BY
AREAS	
AREAS CHECKED	

ORIGINAL SURVEY	DATE
NOTE BOOK	BY
AREAS	
AREAS CHECKED	

FAP RTE	SECTION	COUNTY	TOTAL SHEETS	SHEET NO.
310	60-15-2 60-15HB-2	MADISON	272	201
STA.		TO STA.		
FED. ROAD DIST. NO.		ILLINOIS FED. AID PROJECT		
CONTRACT NO. 76624				

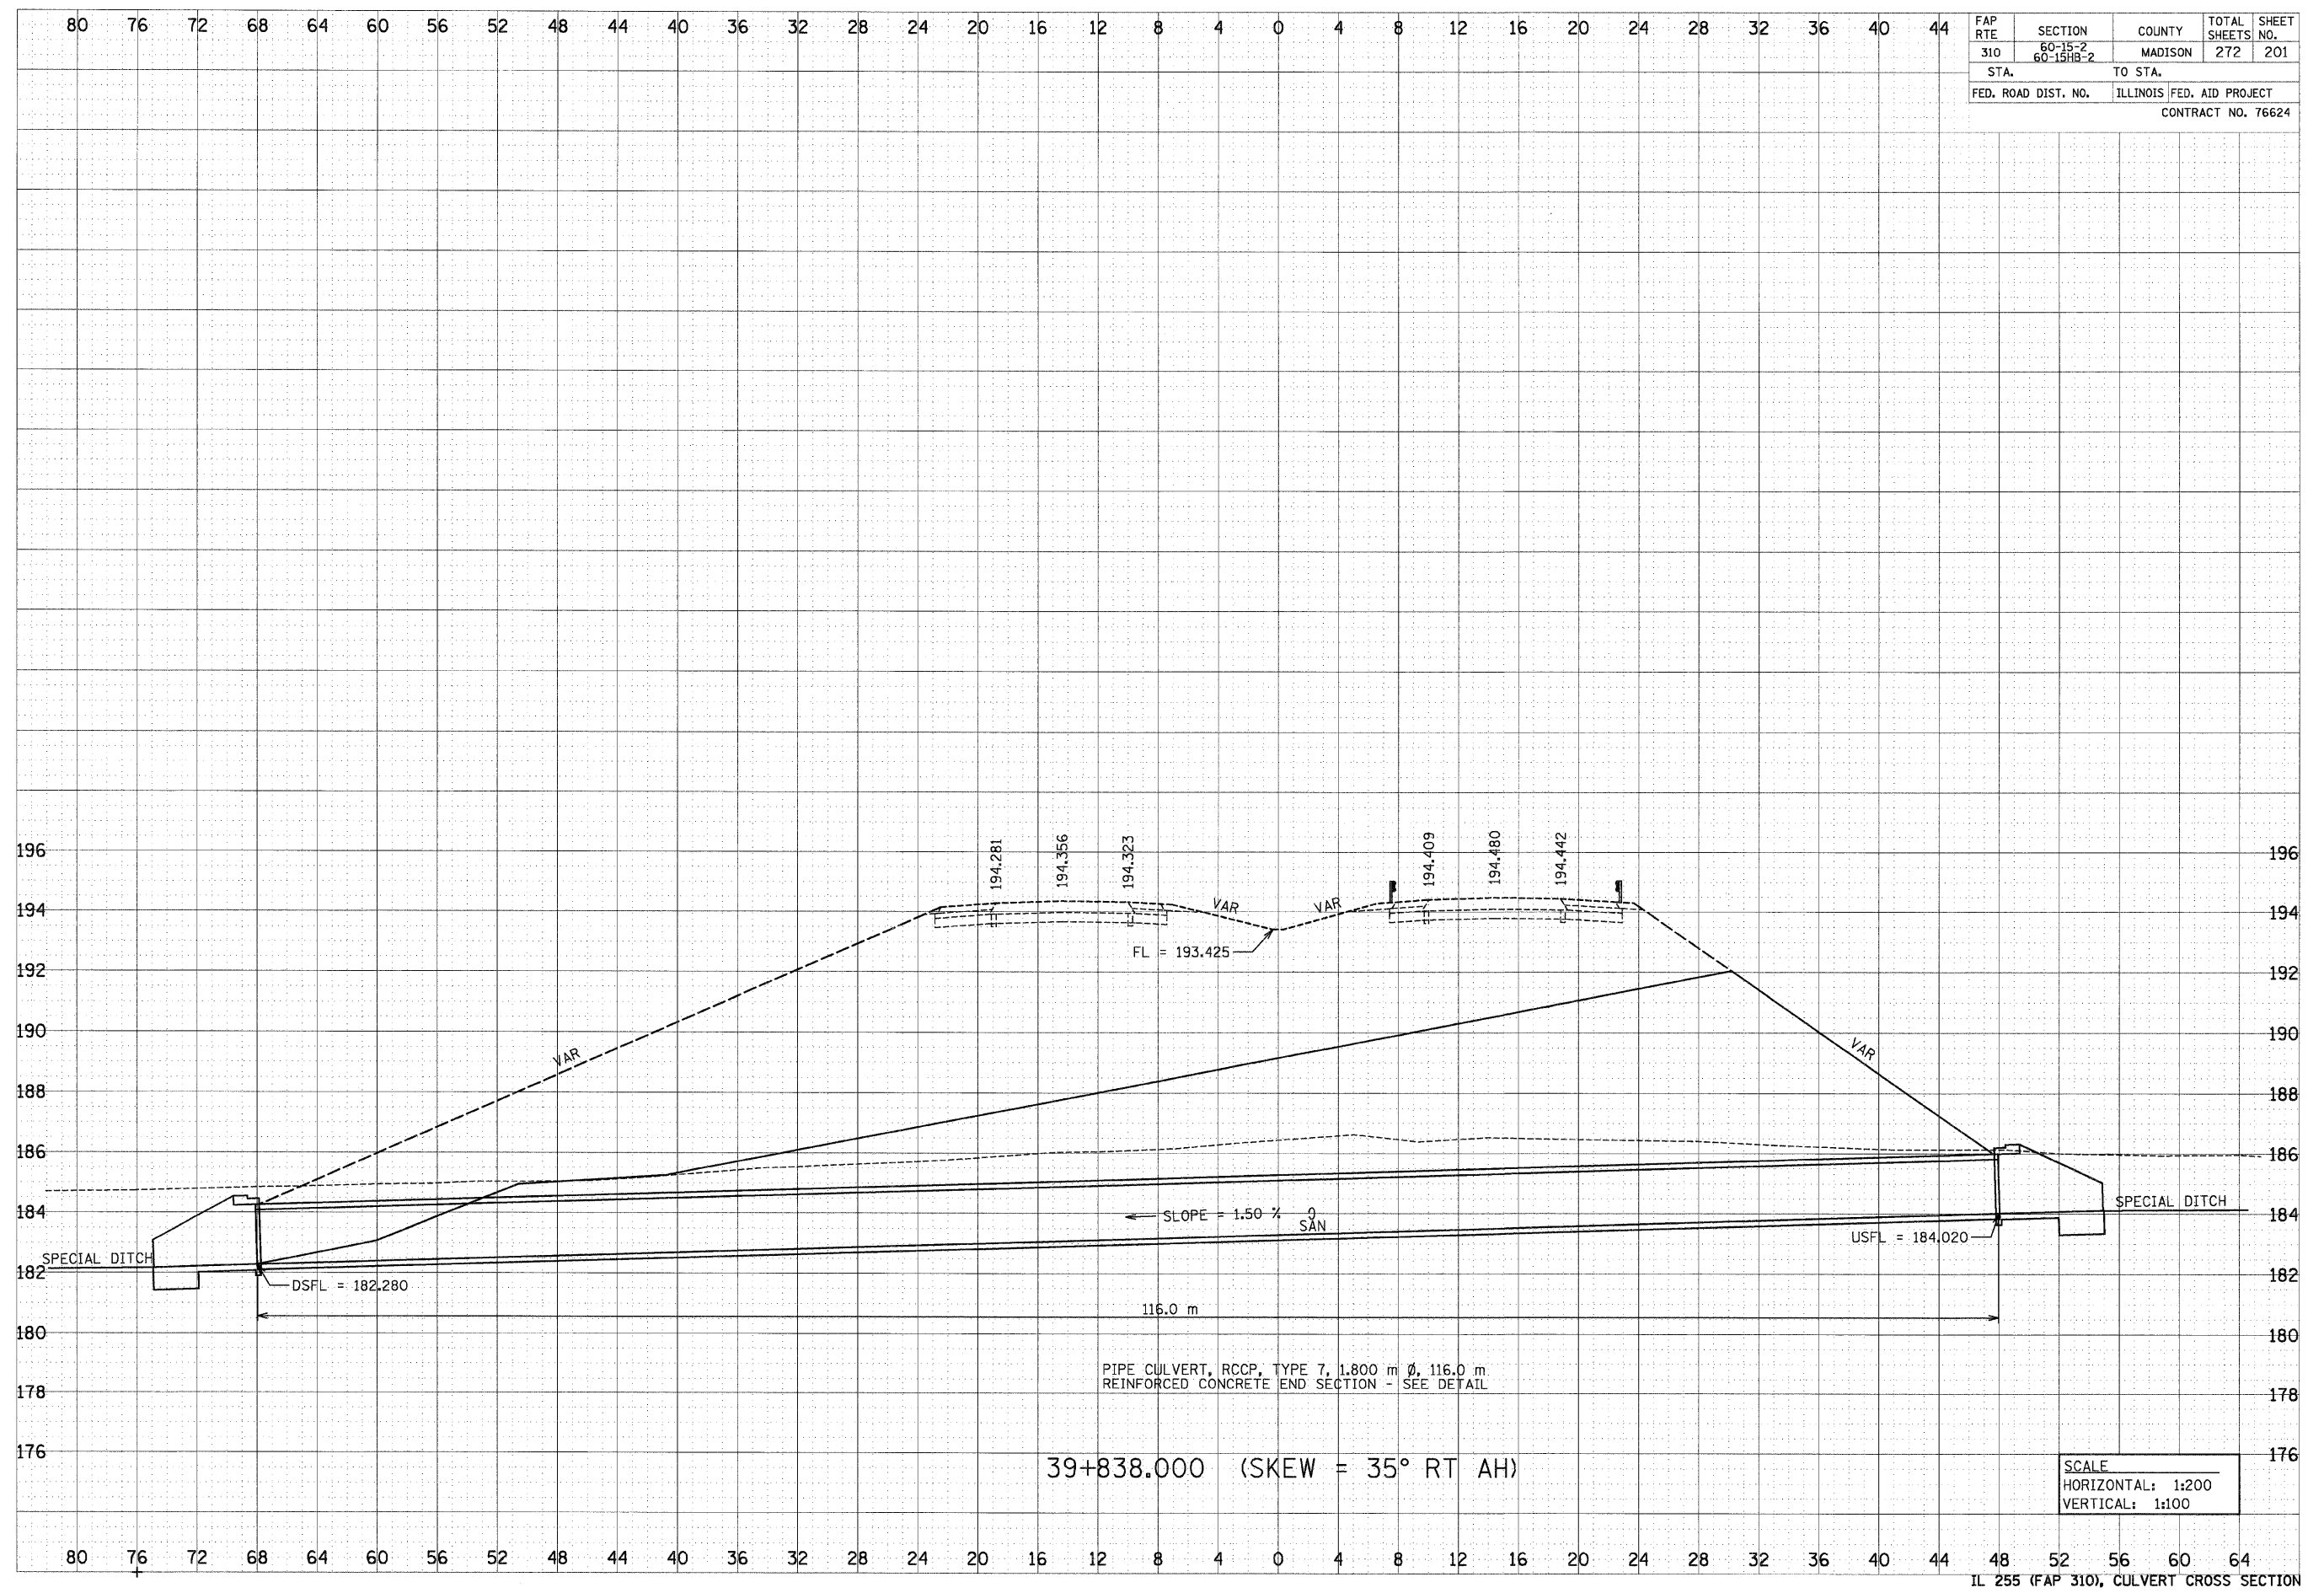

SCALE
HORIZONTAL: 1:200
VERTICAL: 1:100