

bgj


12/7/2007

p:\00f.iles\000024\dl1111\crosssections\rampc.dgn

FAP RTE	SECTION	COUNTY	TOTAL SHEETS	SHEET NO.
310	60-15-2 60-15HB-2	MADISON	272	206
STA.		TO STA.		
FED. ROAD DIST. NO.		ILLINOIS	FED. AID PROJECT	
CONTRACT NO. 76624				

DATE	BY
SURVEYED	BY
NO. 1	
NOTE BOOK	NO.
AREAS CHECKED	

DATE	BY
SURVEYED	BY
NO. 1	
NOTE BOOK	NO.
AREAS CHECKED	

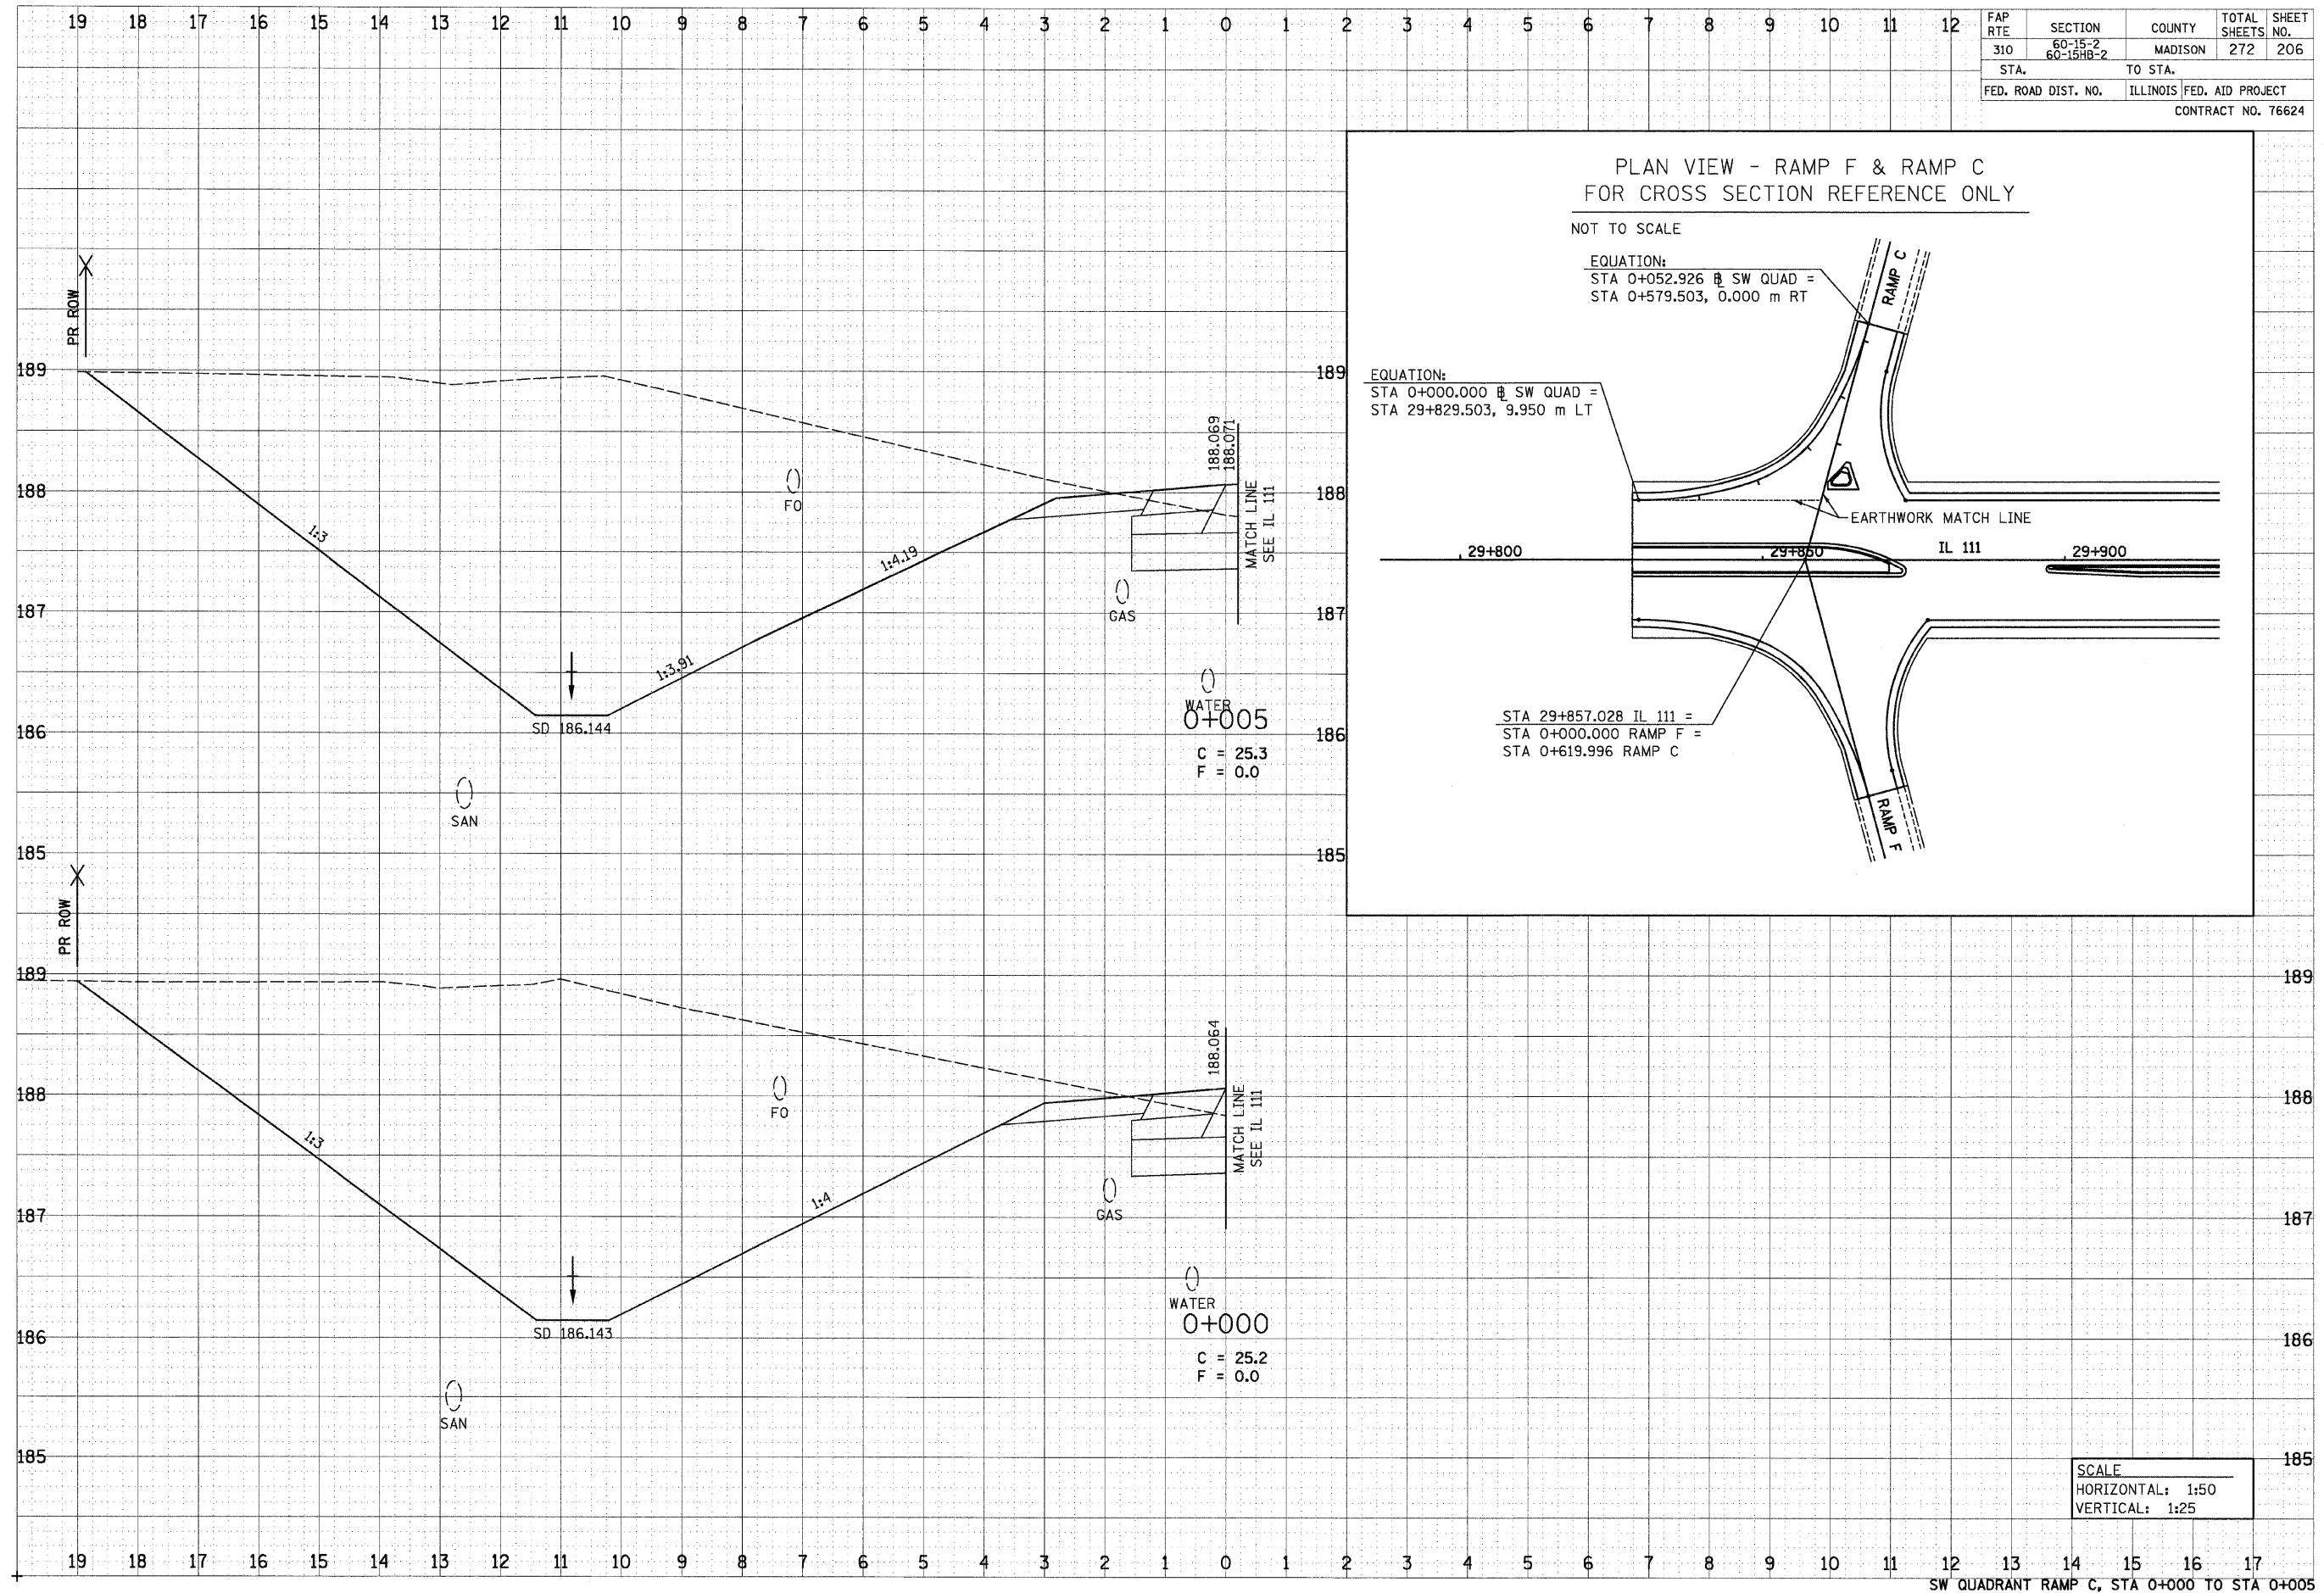

SW QUADRANT RAMP C, STA 0+000 TO STA 0+005