

bgj



12/7/2007

p:\00f.les\000024\dl1111\crosssections\rampc.dgn

DATE	
BY	
REVISION	
NO.	
AREA	
CHECKED	
DATE	
BY	
REVISION	
NO.	
AREA	
CHECKED	
DATE	
BY	
REVISION	
NO.	
AREA	
CHECKED	

DATE	
BY	
REVISION	
NO.	
AREA	
CHECKED	
DATE	
BY	
REVISION	
NO.	
AREA	
CHECKED	

FAP RTE	SECTION	COUNTY	TOTAL SHEETS	SHEET NO.
310	60-15-2 60-15HB-2	MADISON	272	208
STA.		TO STA.		
FED. ROAD DIST. NO.		ILLINOIS	FED. AID PROJECT	
CONTRACT NO. 76624				

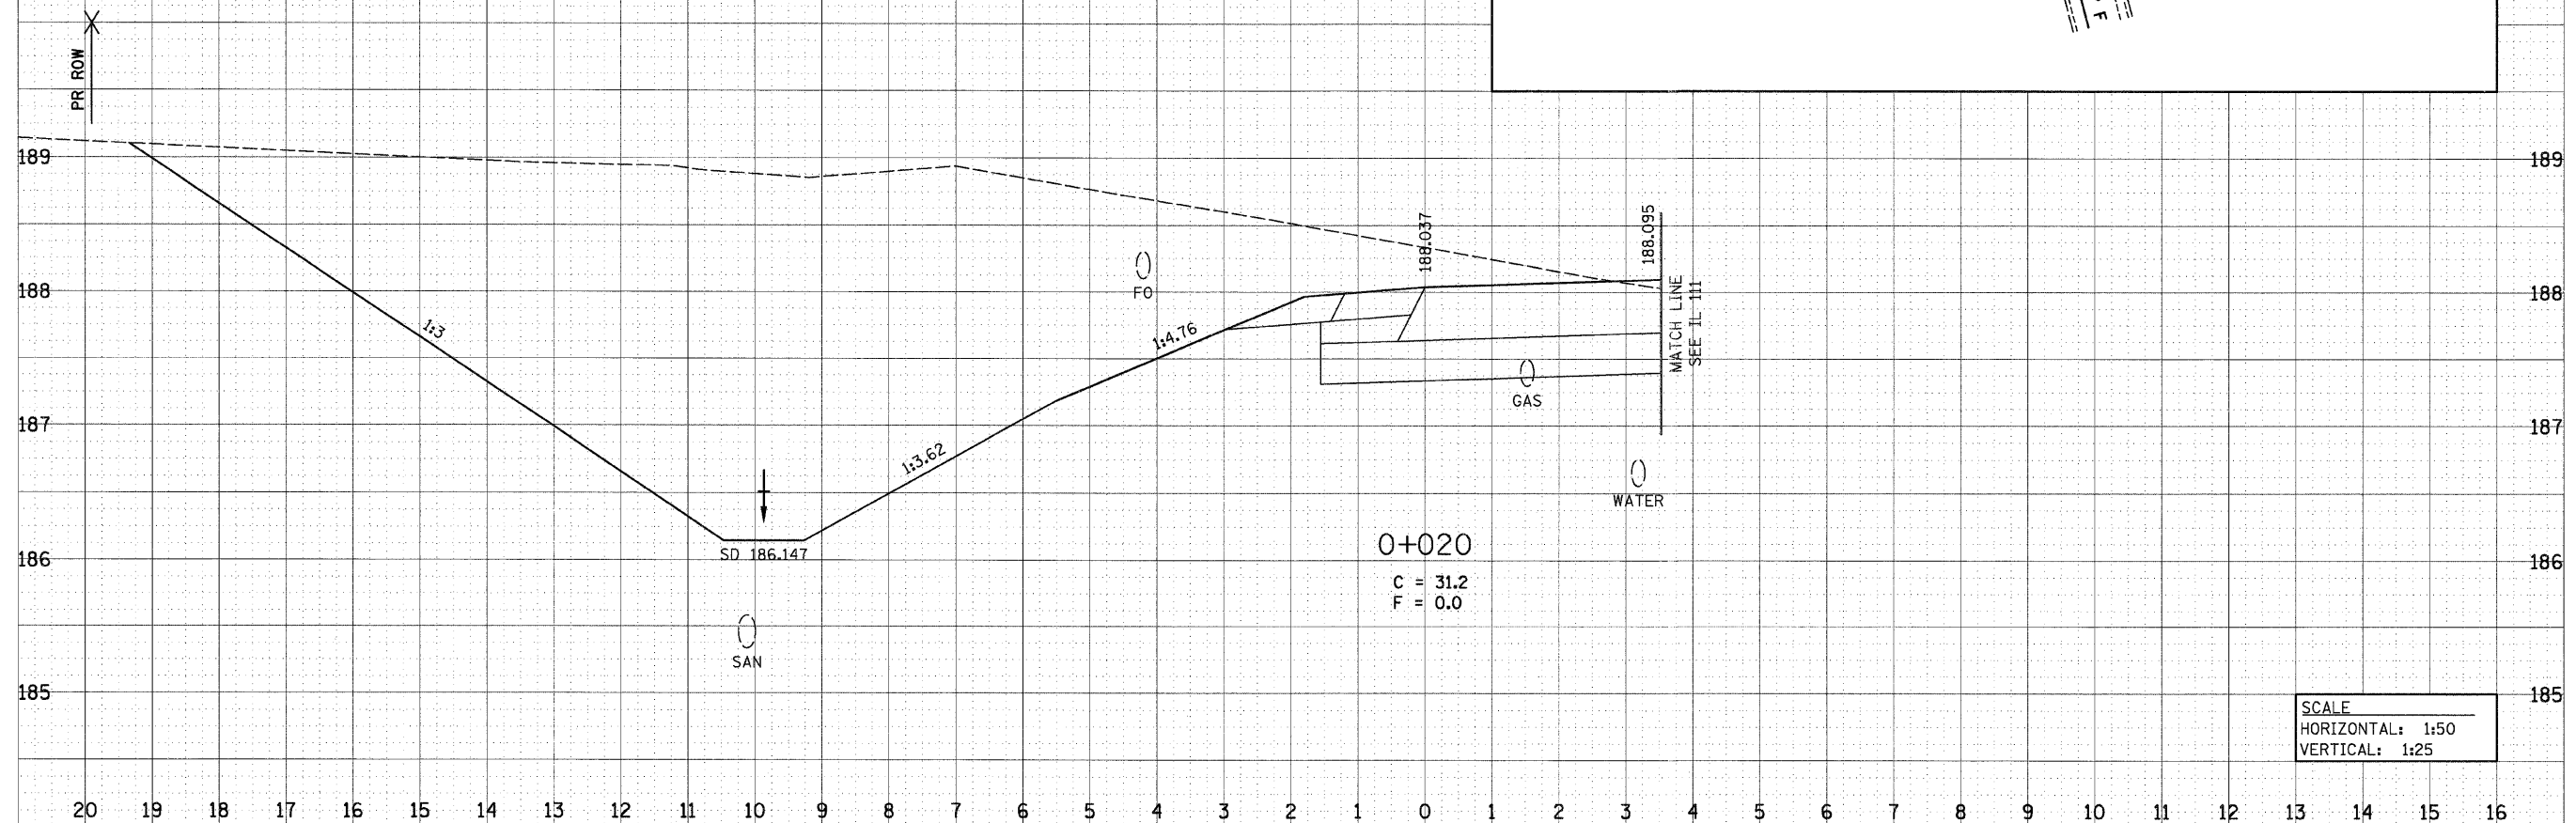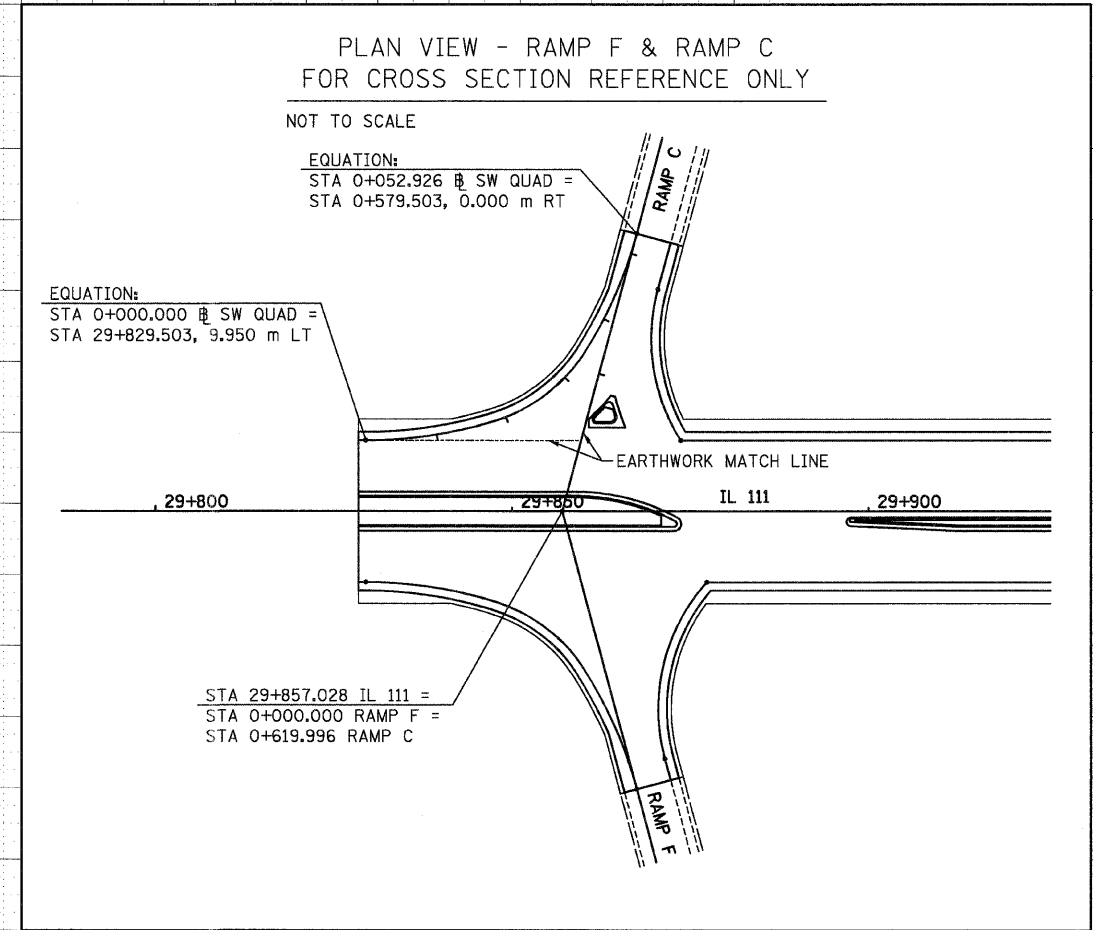

SCALE
HORIZONTAL: 1:50
VERTICAL: 1:25