

\$XXX\$


1/13/2009

\$FILE\$

FINAL SURVEY	SURVEYED	DATE
NOTE BOOK	PLOTTED	BY
NO.	REVISIONS	
	AREAS CHECKED	

ORIGINAL SURVEY	SURVEYED	DATE
NOTE BOOK	PLOTTED	BY
NO.	REVISIONS	
	AREAS CHECKED	

FAP RTE	SECTION	COUNTY	TOTAL SHEETS NO.	SHEET NO.
310	60-15-2 60-15HB-2	MADISON	272	250
STA.	TO STA.			
FED. ROAD DIST. NO.	ILLINOIS FED. AID PROJECT		CONTRACT NO. 76624	

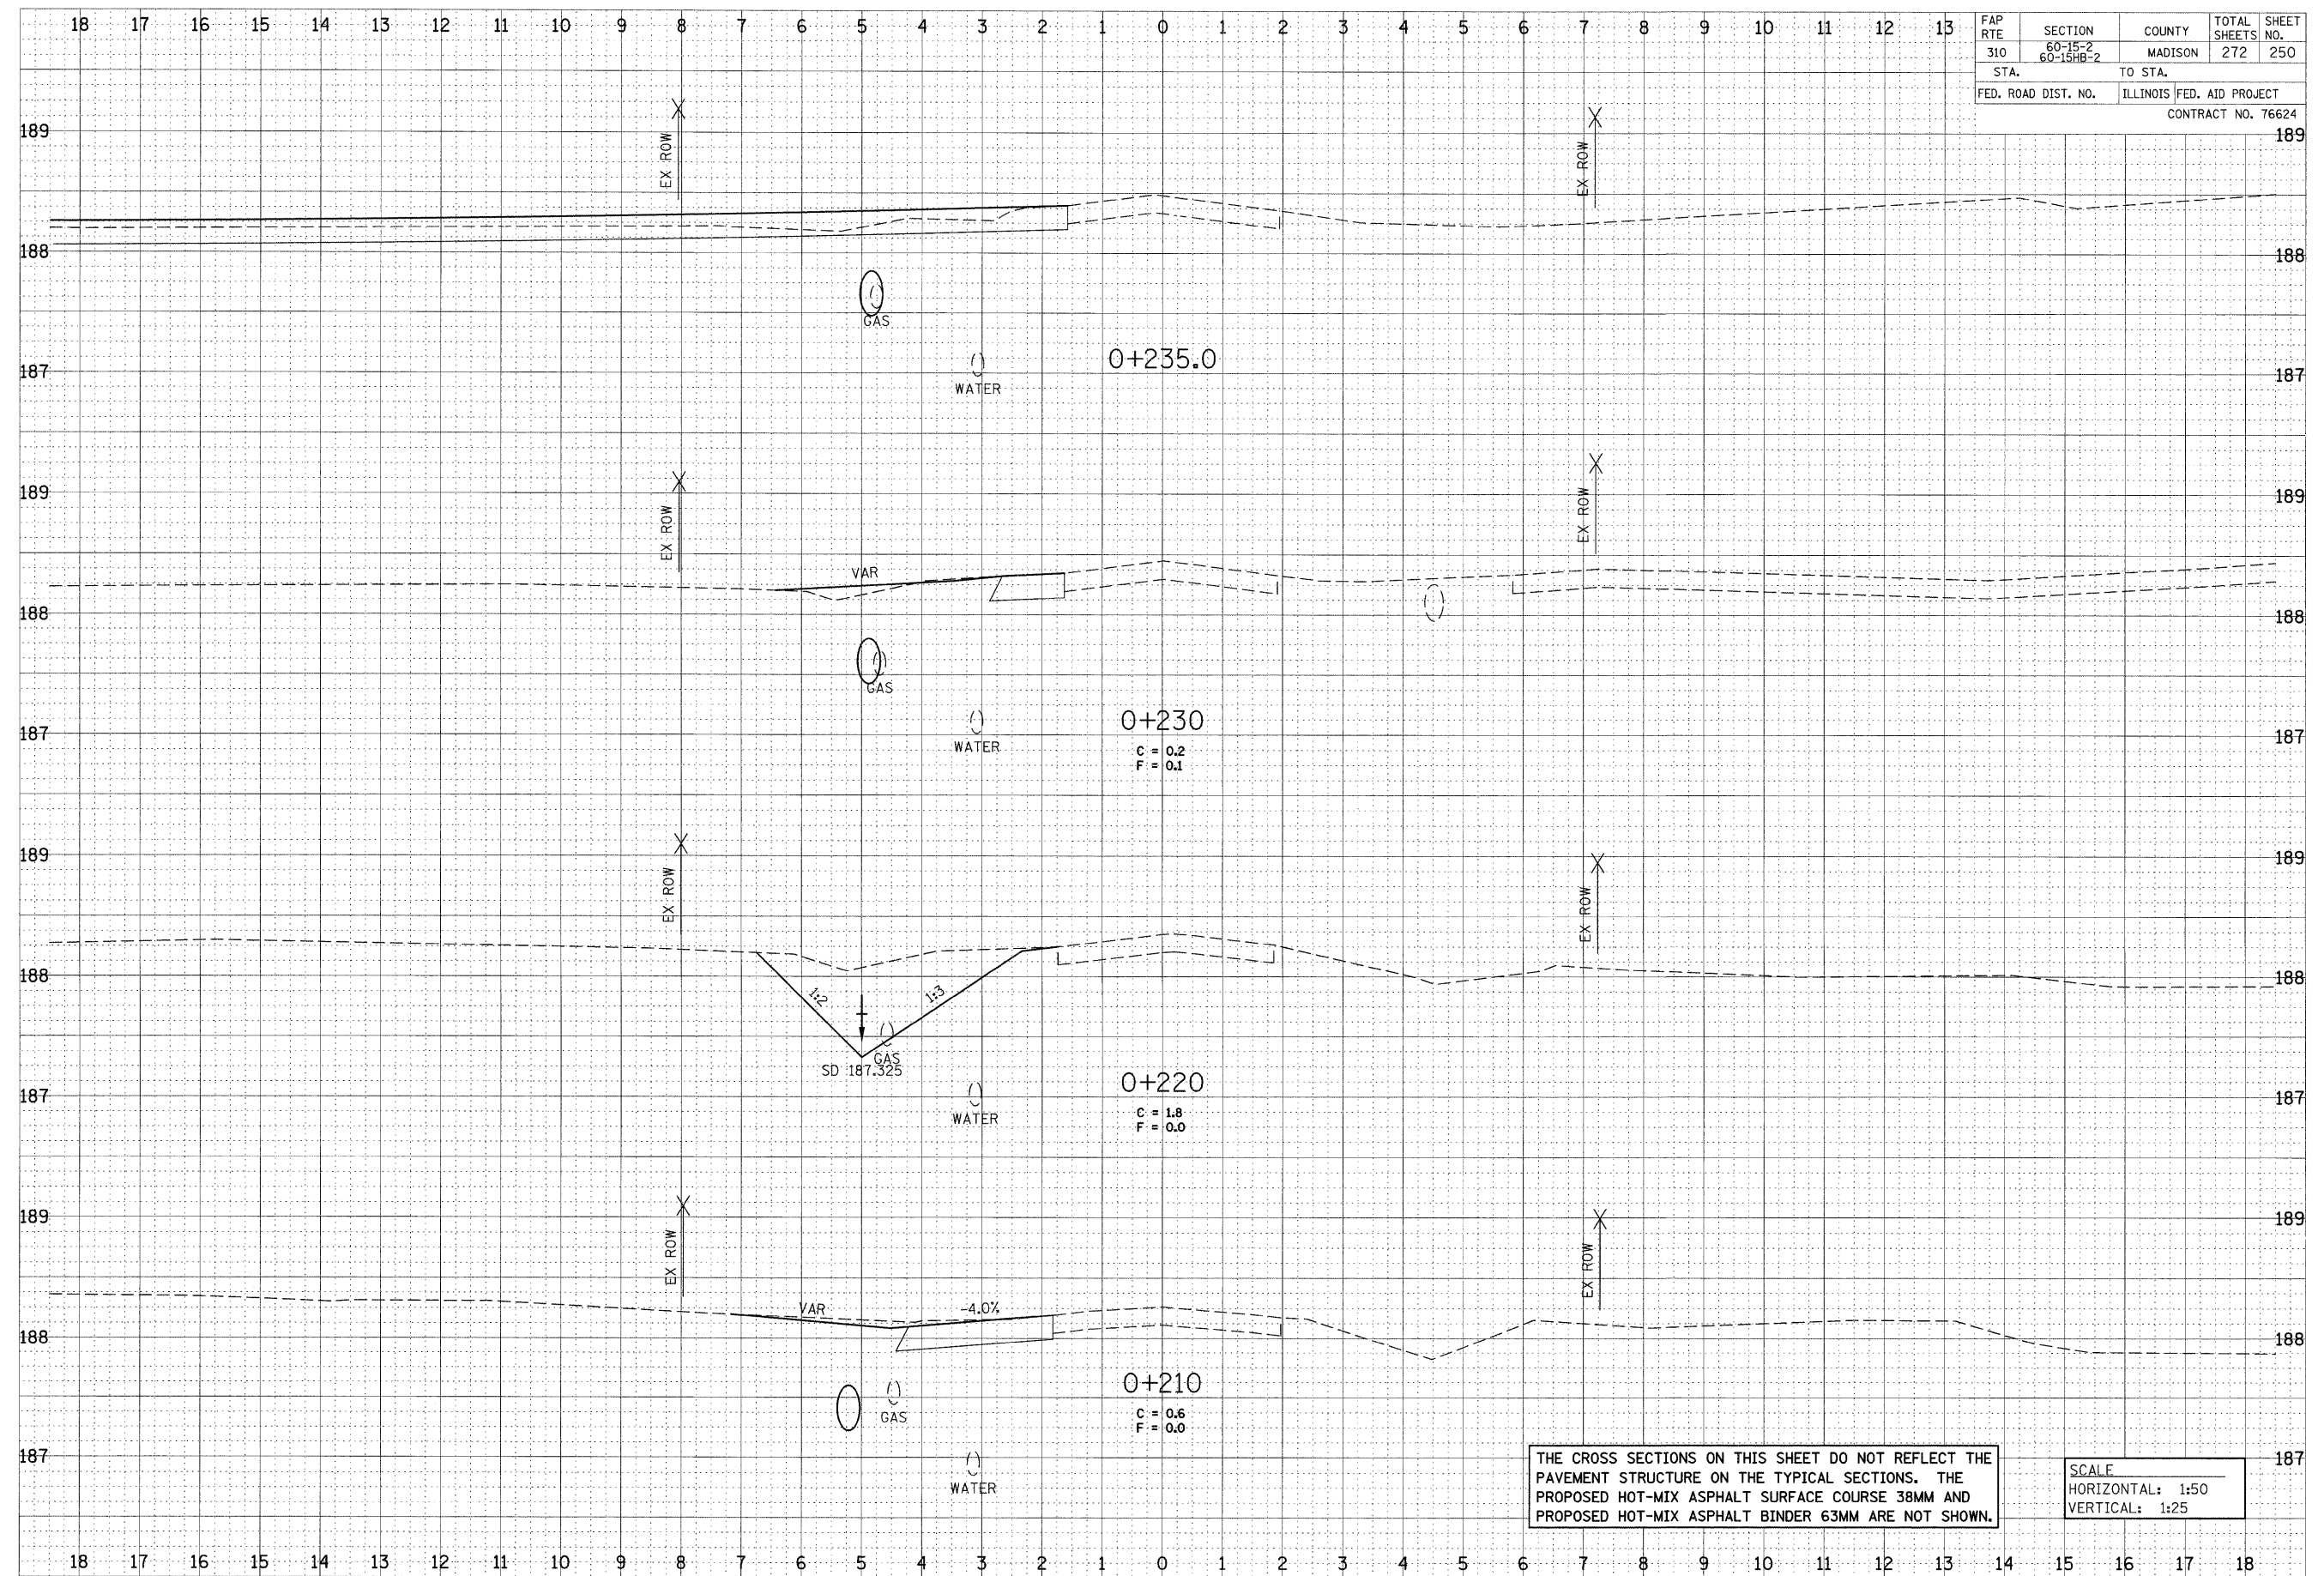

THE CROSS SECTIONS ON THIS SHEET DO NOT REFLECT THE PAVEMENT STRUCTURE ON THE TYPICAL SECTIONS. THE PROPOSED HOT-MIX ASPHALT SURFACE COURSE 38MM AND PROPOSED HOT-MIX ASPHALT BINDER 63MM ARE NOT SHOWN.

SCALE  
HORIZONTAL: 1:50  
VERTICAL: 1:25

ELIZABETH STREET, STA 0+210 TO STA 0+235.0