

\$XXX\$


1/13/2009

\$FILE\$

DATE	
BY	
SURVEYED	
PLOTTED	
NOTE BOOK	
AREAS CHECKED	
NO.	

DATE	
BY	
SURVEYED	
PLOTTED	
NOTE BOOK	
AREAS CHECKED	
NO.	

FAP RTE	SECTION	COUNTY	TOTAL SHEETS	SHEET NO.
310	60-15-2 60-15HB-2	MADISON	272	251
STA.		TO STA.		
FED. ROAD DIST. NO.		ILLINOIS FED. AID PROJECT		
CONTRACT NO. 76624				

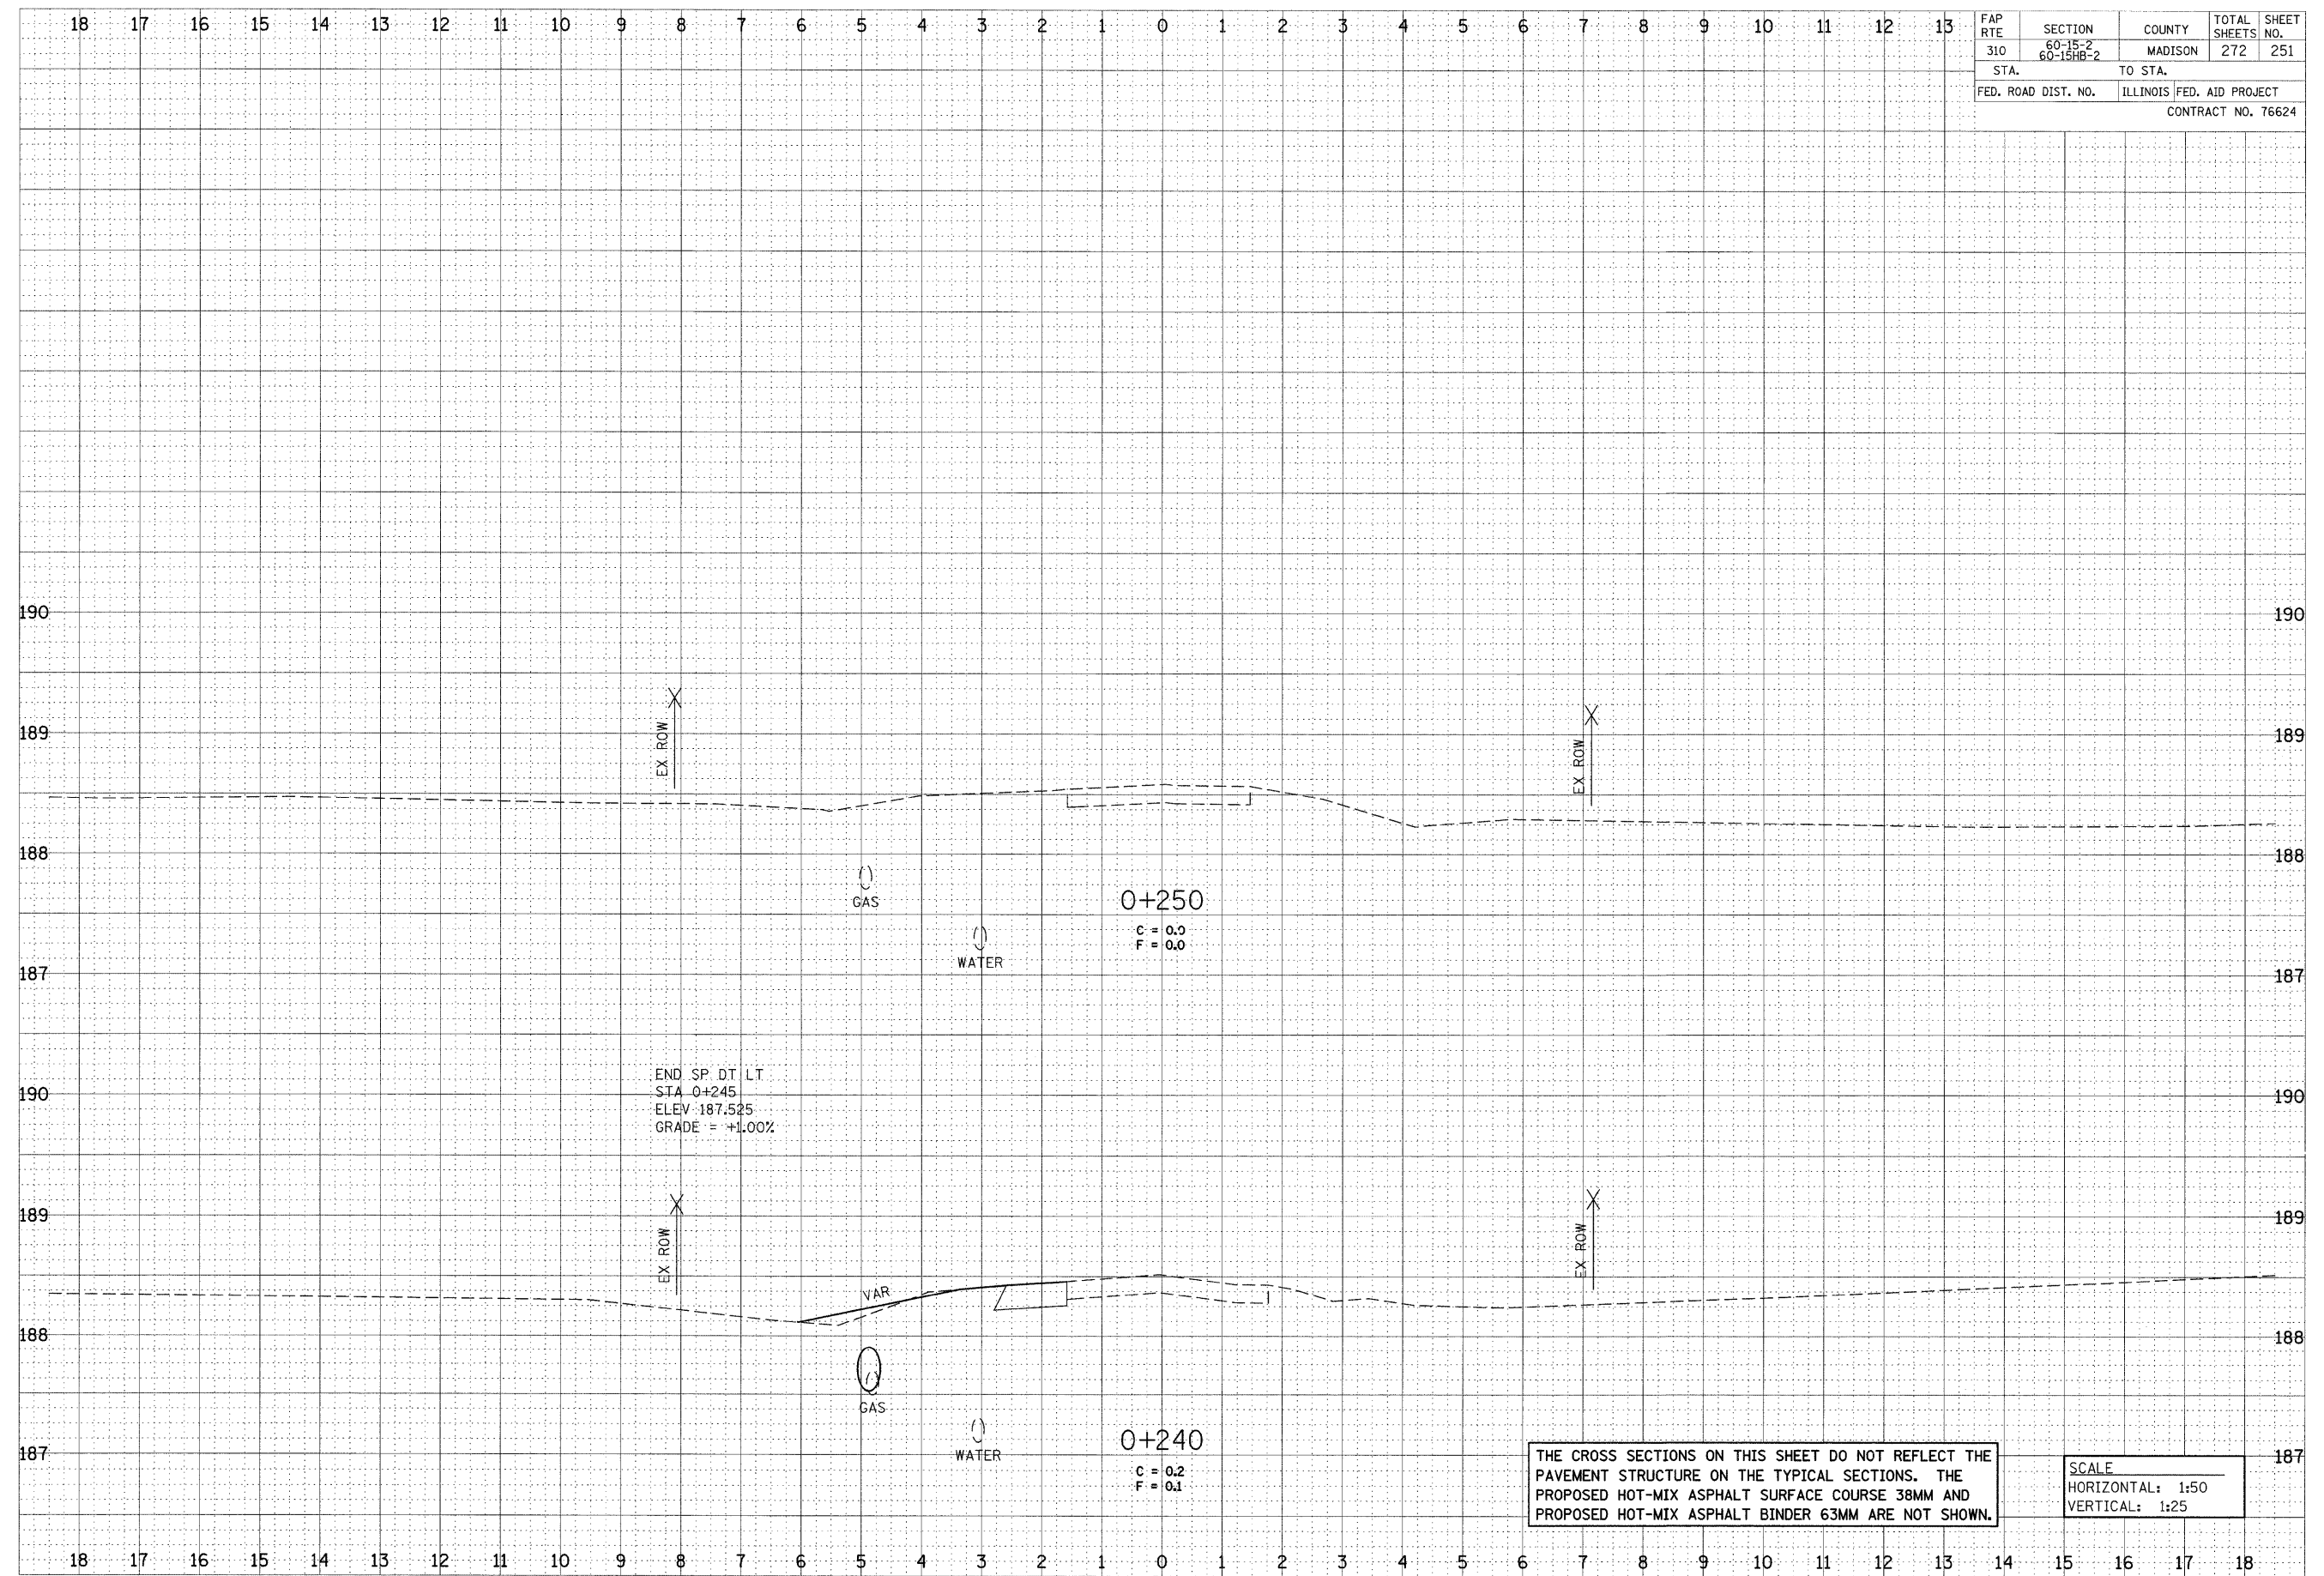

END SP. DT LT  
 STA 0+245  
 ELEV 187.525  
 GRADE = +1.00%

0+250  
 C = 0.0  
 F = 0.0

0+240  
 C = 0.2  
 F = 0.1

THE CROSS SECTIONS ON THIS SHEET DO NOT REFLECT THE PAVEMENT STRUCTURE ON THE TYPICAL SECTIONS. THE PROPOSED HOT-MIX ASPHALT SURFACE COURSE 38MM AND PROPOSED HOT-MIX ASPHALT BINDER 63MM ARE NOT SHOWN.

SCALE  
 HORIZONTAL: 1:50  
 VERTICAL: 1:25

ELIZABETH STREET, STA 0+240 TO STA 0+250