

bsj



12/7/2007

p:\2007\1es\000024\dl1111\crosssections\accessroad.dgn

FAP RTE	SECTION	COUNTY	TOTAL SHEETS	SHEET NO.
310	60-15-2 60-15HB-2	MADISON	272	262
STA.		TO STA.		
FED. ROAD DIST. NO.		ILLINOIS FED. AID PROJECT		
CONTRACT NO. T6624				

DATE	BY

DATE	BY

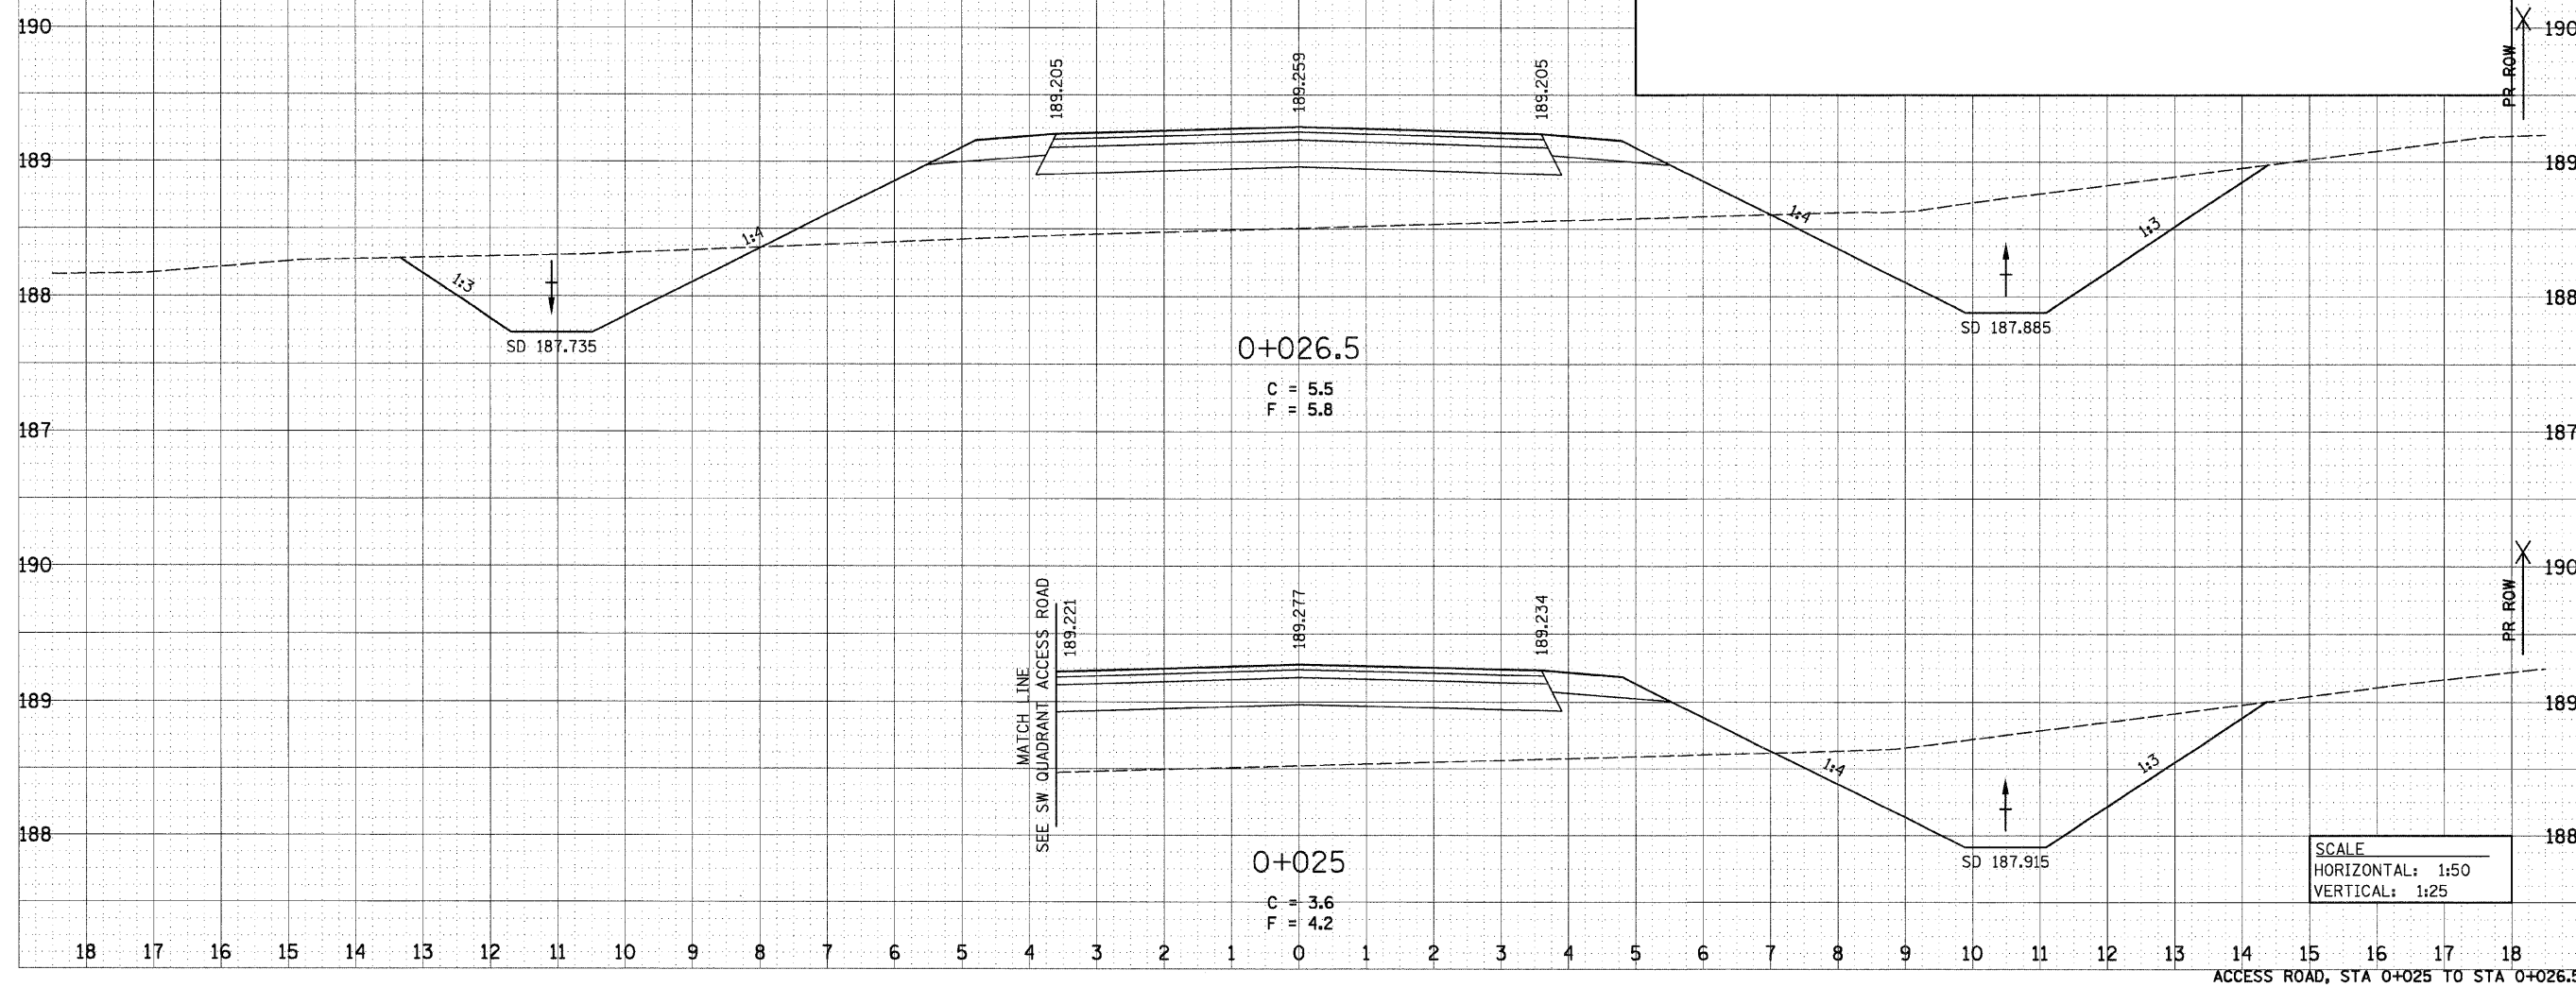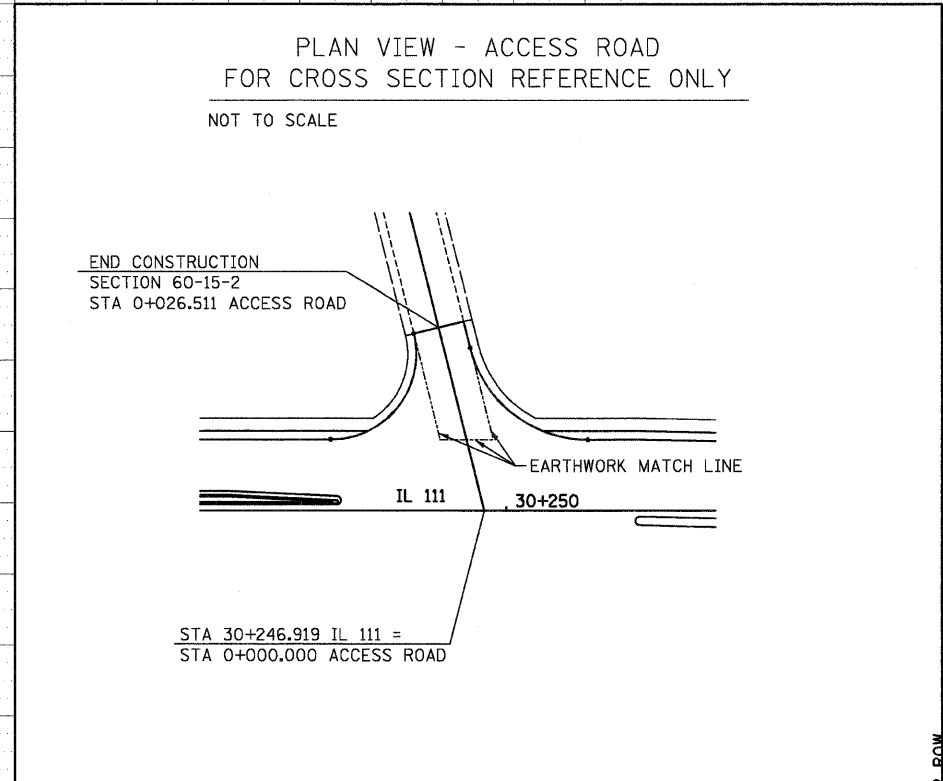

SCALE
HORIZONTAL: 1:50
VERTICAL: 1:25

ACCESS ROAD, STA 0+025 TO STA 0+026.5