

bgj



12/7/2007

p:\00f\iles\200024\d1111\crosssections\accessroad.dgn

FAP RTE	SECTION	COUNTY	TOTAL SHEETS	SHEET NO.
310	60-15-2 60-15HB-2	MADISON	272	266
STA.		TO STA.		
FED. ROAD DIST. NO.		ILLINOIS FED. AID PROJECT		
CONTRACT NO. 76624				

FINAL SURVEY	DATE
BY	
SURVEYED	
NOTE BOOK	
AREAS CHECKED	
NO.	

ORIGINAL SURVEY	DATE
BY	
SURVEYED	
NOTE BOOK	
AREAS CHECKED	
NO.	

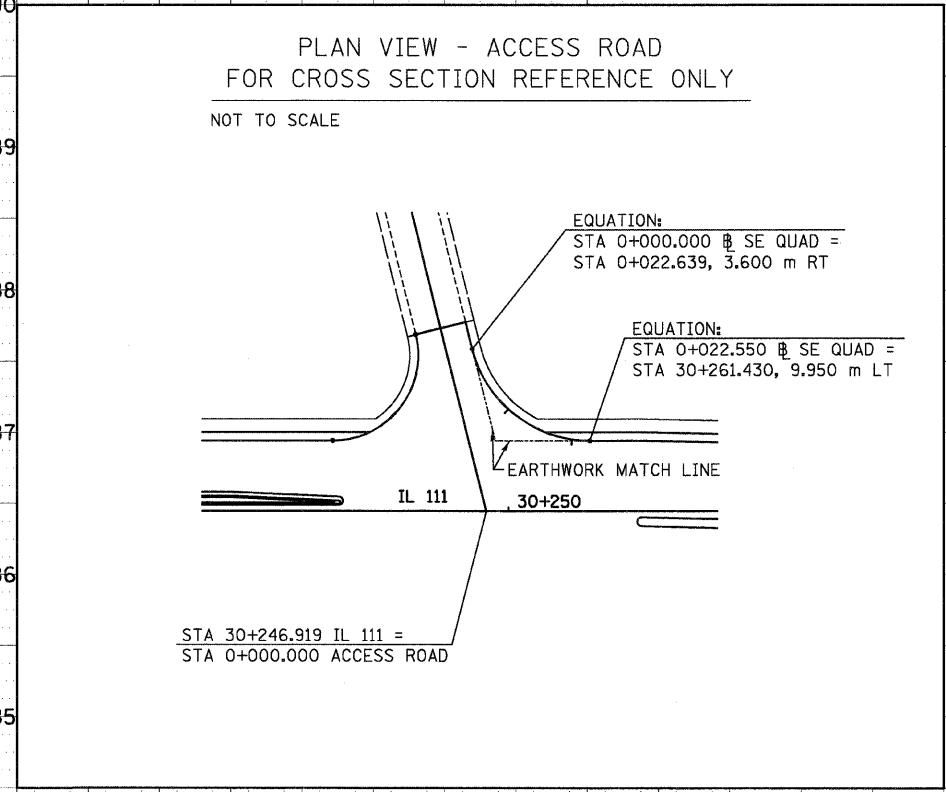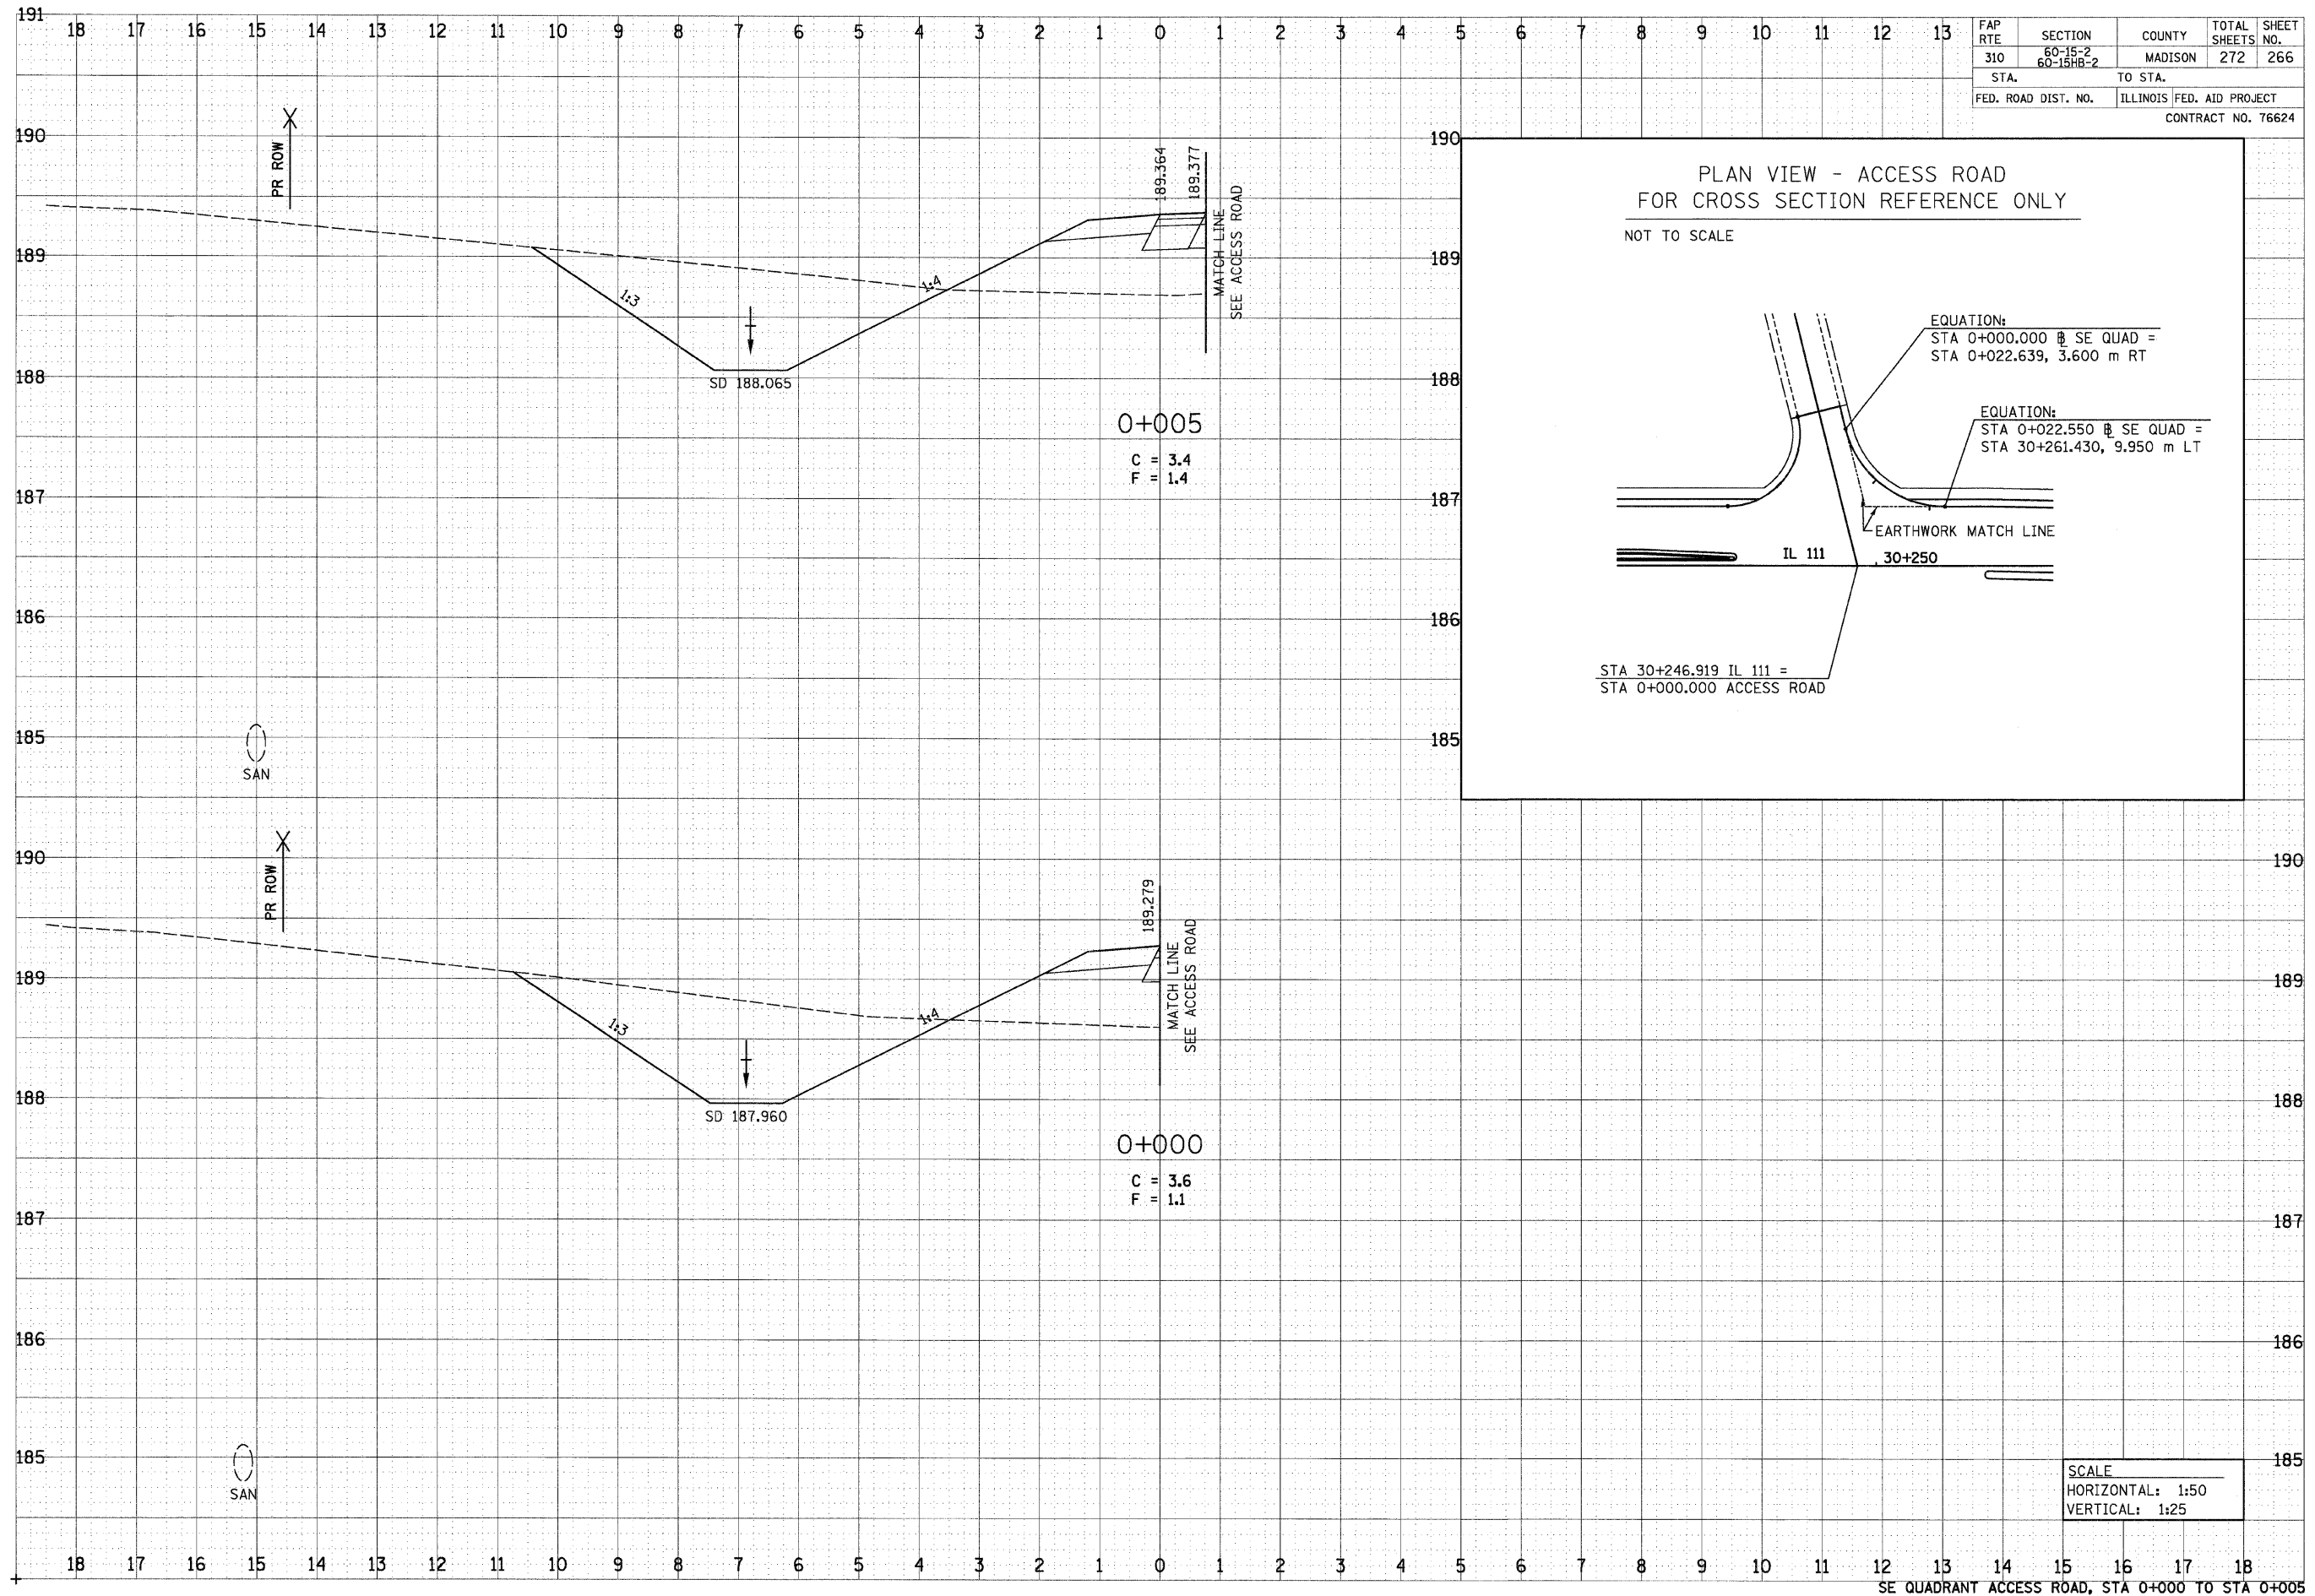

SCALE
HORIZONTAL: 1:50
VERTICAL: 1:25

SE QUADRANT ACCESS ROAD, STA 0+000 TO STA 0+005