

bgj



12/7/2007

p:\007.iles\000024\di1111\crosssections\accessroad.dgn

FAP RTE	SECTION	COUNTY	TOTAL SHEETS	SHEET NO.
310	60-15-2 60-15HB-2	MADISON	272	267
STA.		TO STA.		
FED. ROAD DIST. NO.		ILLINOIS FED. AID PROJECT		
CONTRACT NO. 76624				

FINAL SURVEY	DATE
NO. _____	_____
BY	DATE
NO. _____	_____
SURVEYED	DATE
NO. _____	_____
NOTE BOOK	DATE
NO. _____	_____
AREAS CHECKED	DATE
NO. _____	_____

ORIGINAL SURVEY	DATE
NO. _____	_____
BY	DATE
NO. _____	_____
SURVEYED	DATE
NO. _____	_____
NOTE BOOK	DATE
NO. _____	_____
AREAS CHECKED	DATE
NO. _____	_____

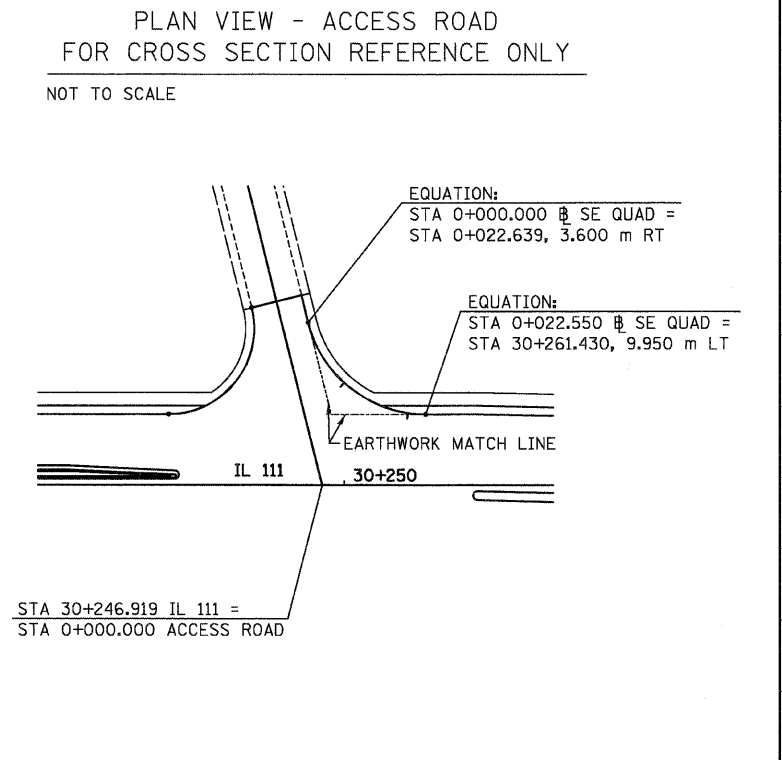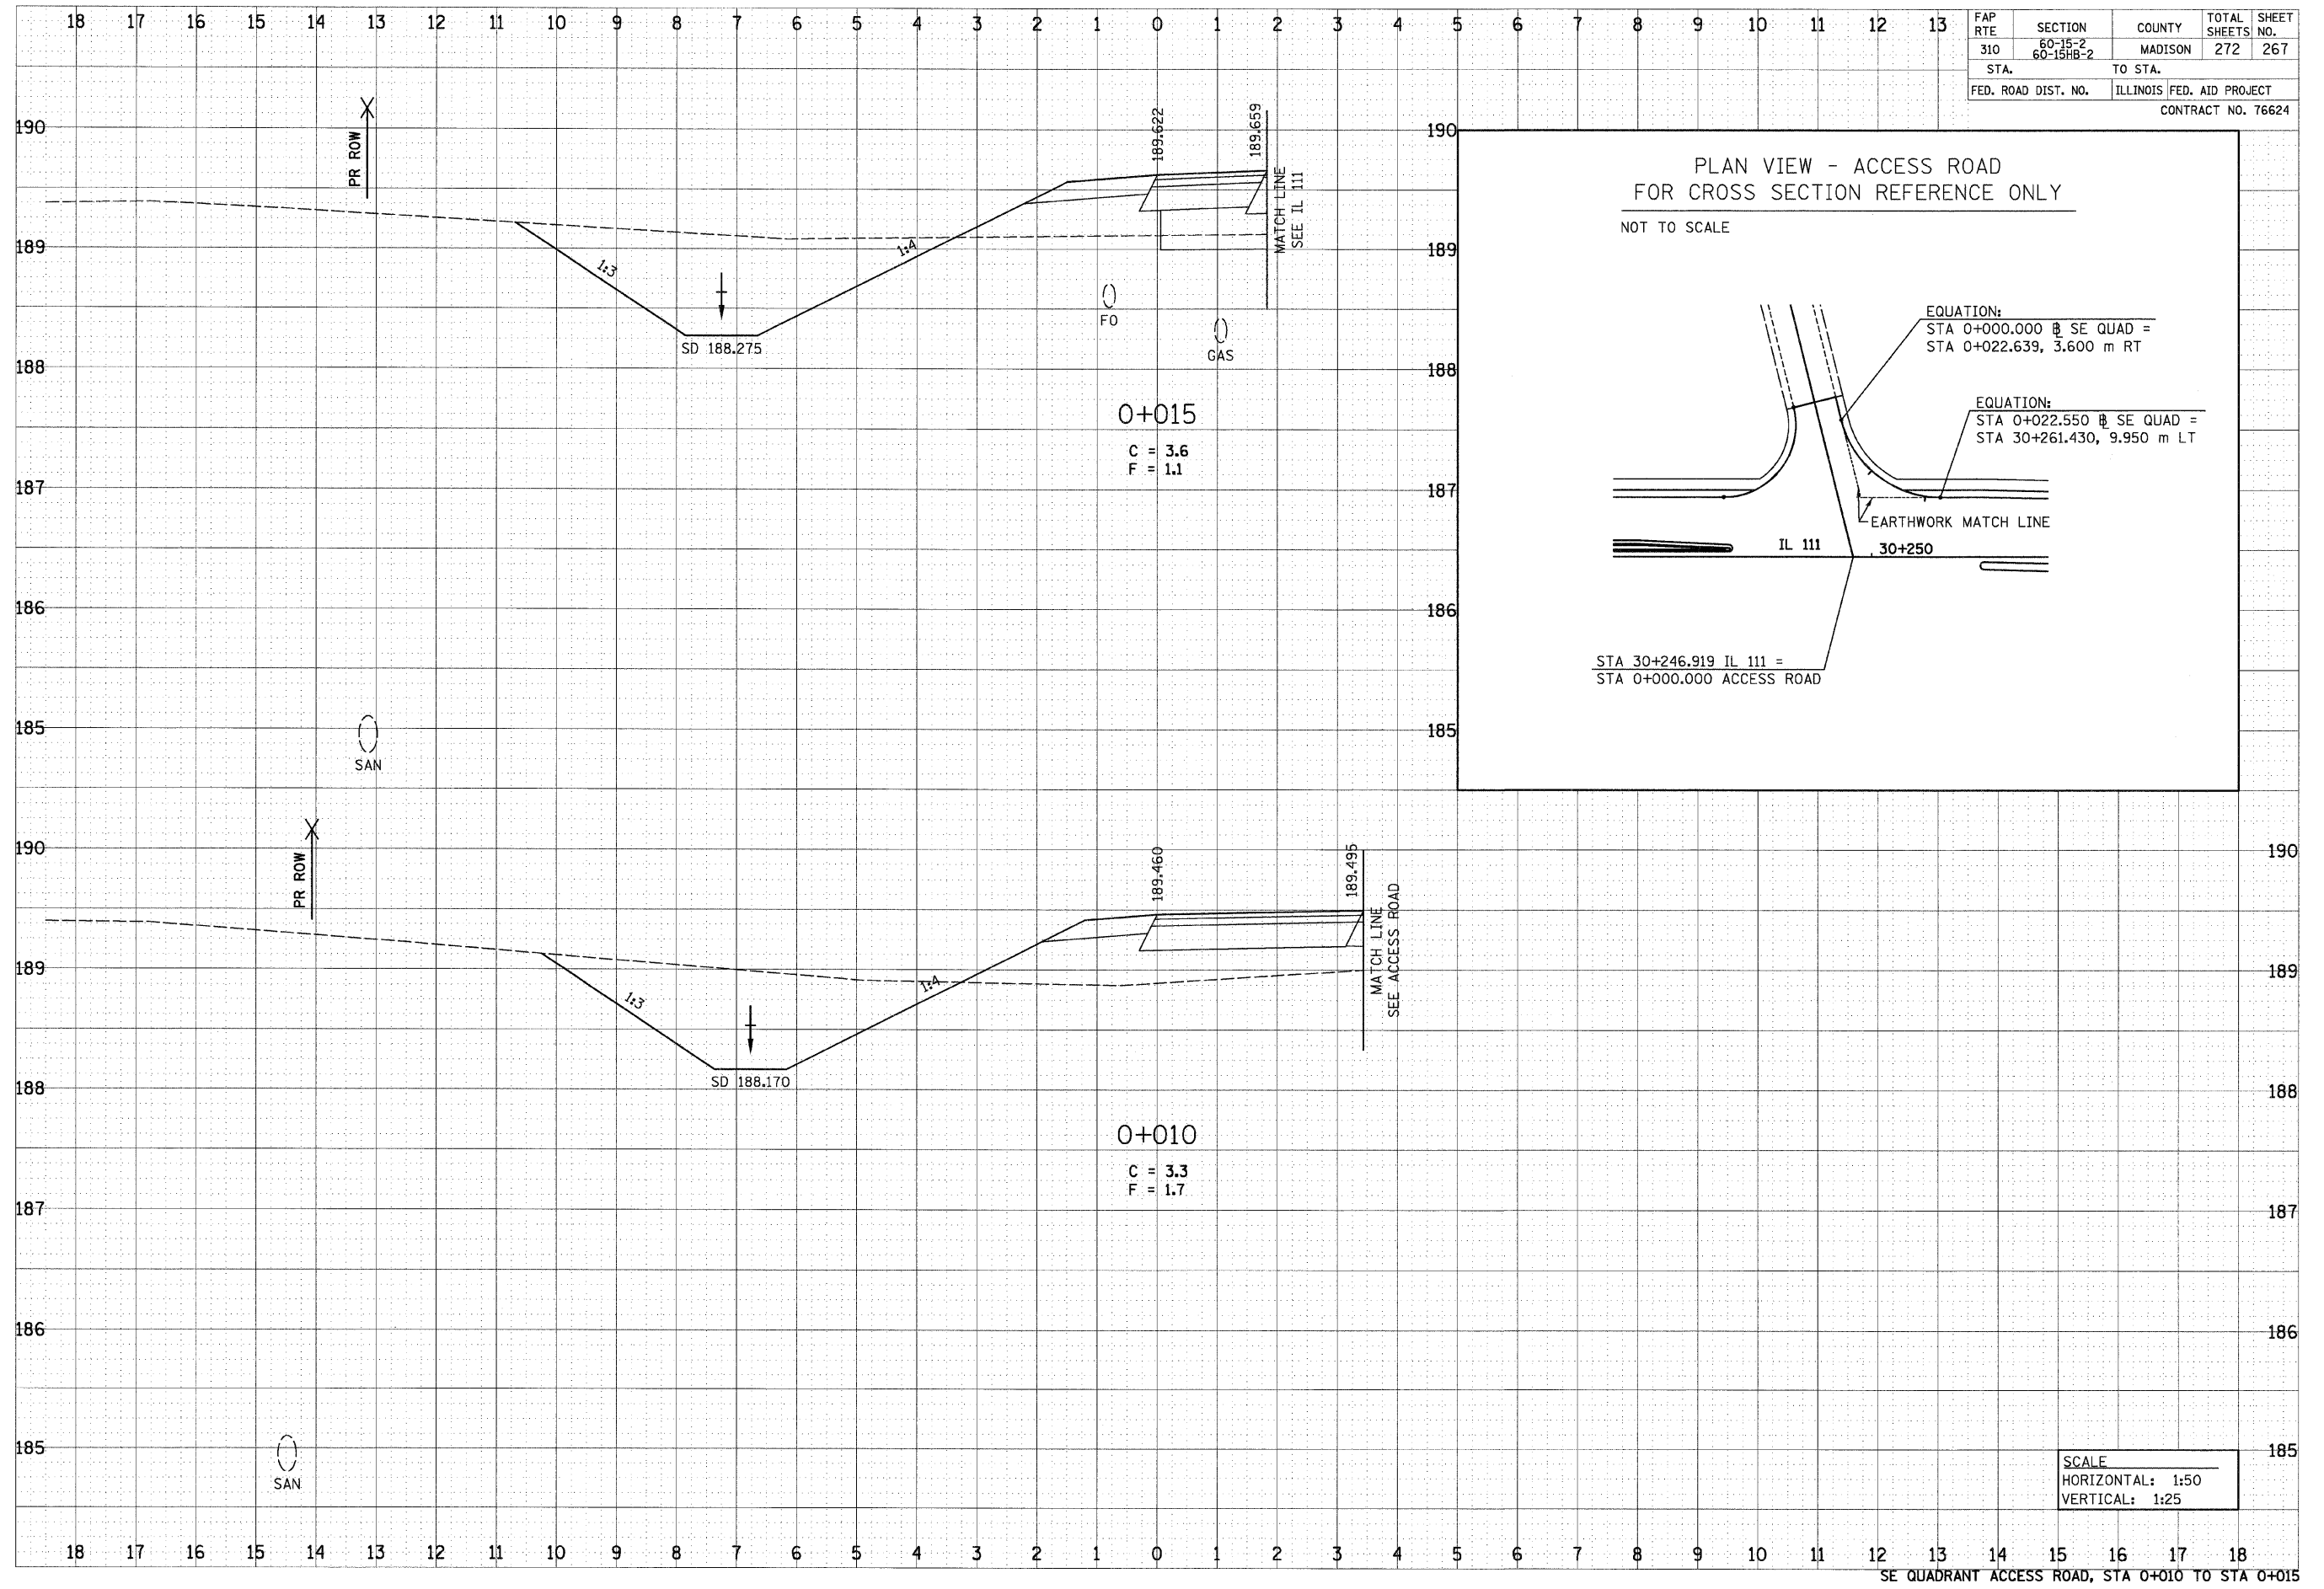

SCALE
HORIZONTAL: 1:50
VERTICAL: 1:25

SE QUADRANT ACCESS ROAD, STA 0+010 TO STA 0+015