


PLAN	SUBMITTED	BY	DATE
NOTE BOOK	ALIGNED		
NO.	FILE NAME		

FILE	SUBMITTED	BY	DATE
NOTE BOOK	GRADES CHECKED		
NO.	STRUCTURE NOTATIONS CHD		

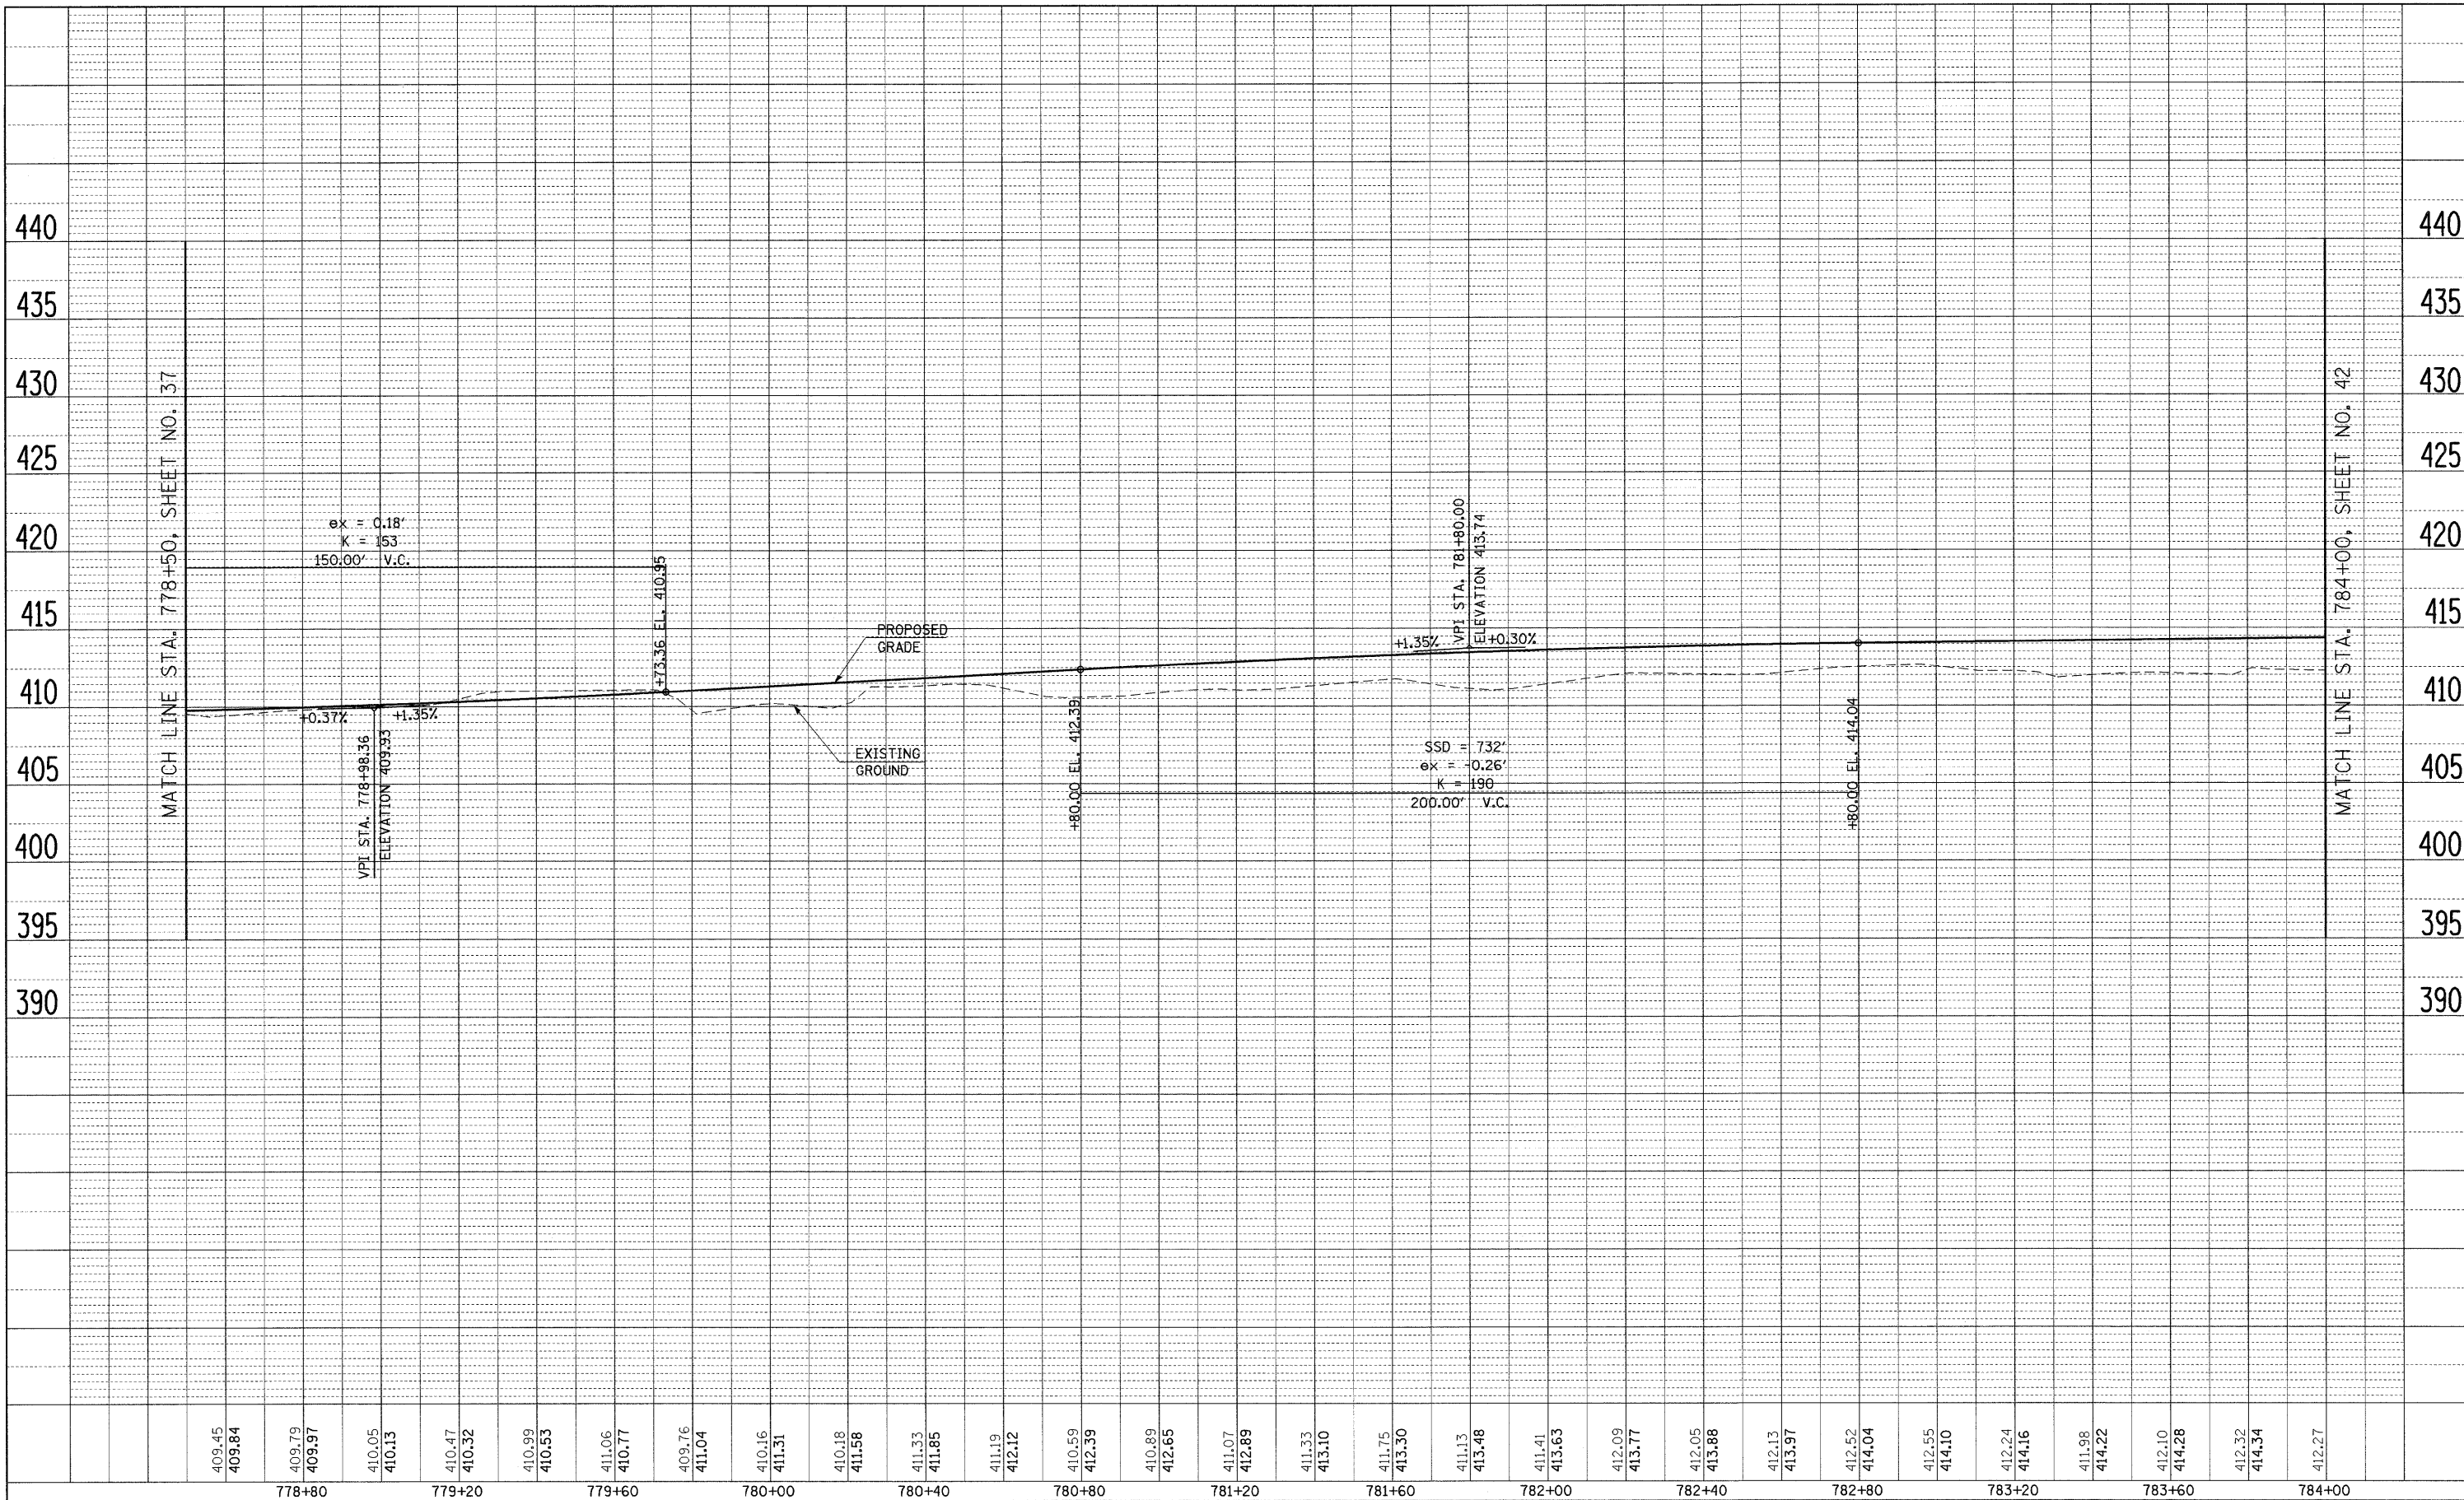

409.45	778+80	410.47	779+20	411.06	779+60	410.16	780+00	411.33	780+40	410.59	780+80	411.07	781+20	411.75	781+60	413.48	782+00	412.05	782+40	412.52	782+80	414.10	783+20	412.10	783+60	412.27	784+00
--------	--------	

FILE NAME = r:\3pr102_new.dgn	USER NAME weaverlg	DESIGNED - L. WEAVER	REVISED -	STATE OF ILLINOIS DEPARTMENT OF TRANSPORTATION	PROFILE - RELOC. IL 3	F.A. RTE. 788	SECTION 520-2-2	COUNTY MADISON	TOTAL SHEETS 173	SHEET NO. 39
PLOT SCALE = #SCALE#	CHECKED - A. FREY	REVISED -	FED. ROAD DIST. NO.			ILLINOIS FED. AID PROJECT	CONTRACT NO. 76633			
PLOT DATE = 02/02/2009	DATE - 02/06/2009	REVISED -	SCALE:			SHEET NO. 4 OF 19 SHEETS	STA. 778+50 TO STA. 784+00			