


PLAN	SURVEYED	BY	DATE
	NOTED		
	ALIGNED		
	CHECKED		
	FILED		
	NO.		

FILE	SURVEYED	BY	DATE
	GRADES		
	CHECKED		
	STRUCTURE		
	NOTATION		
	RTFD		
	NO.		

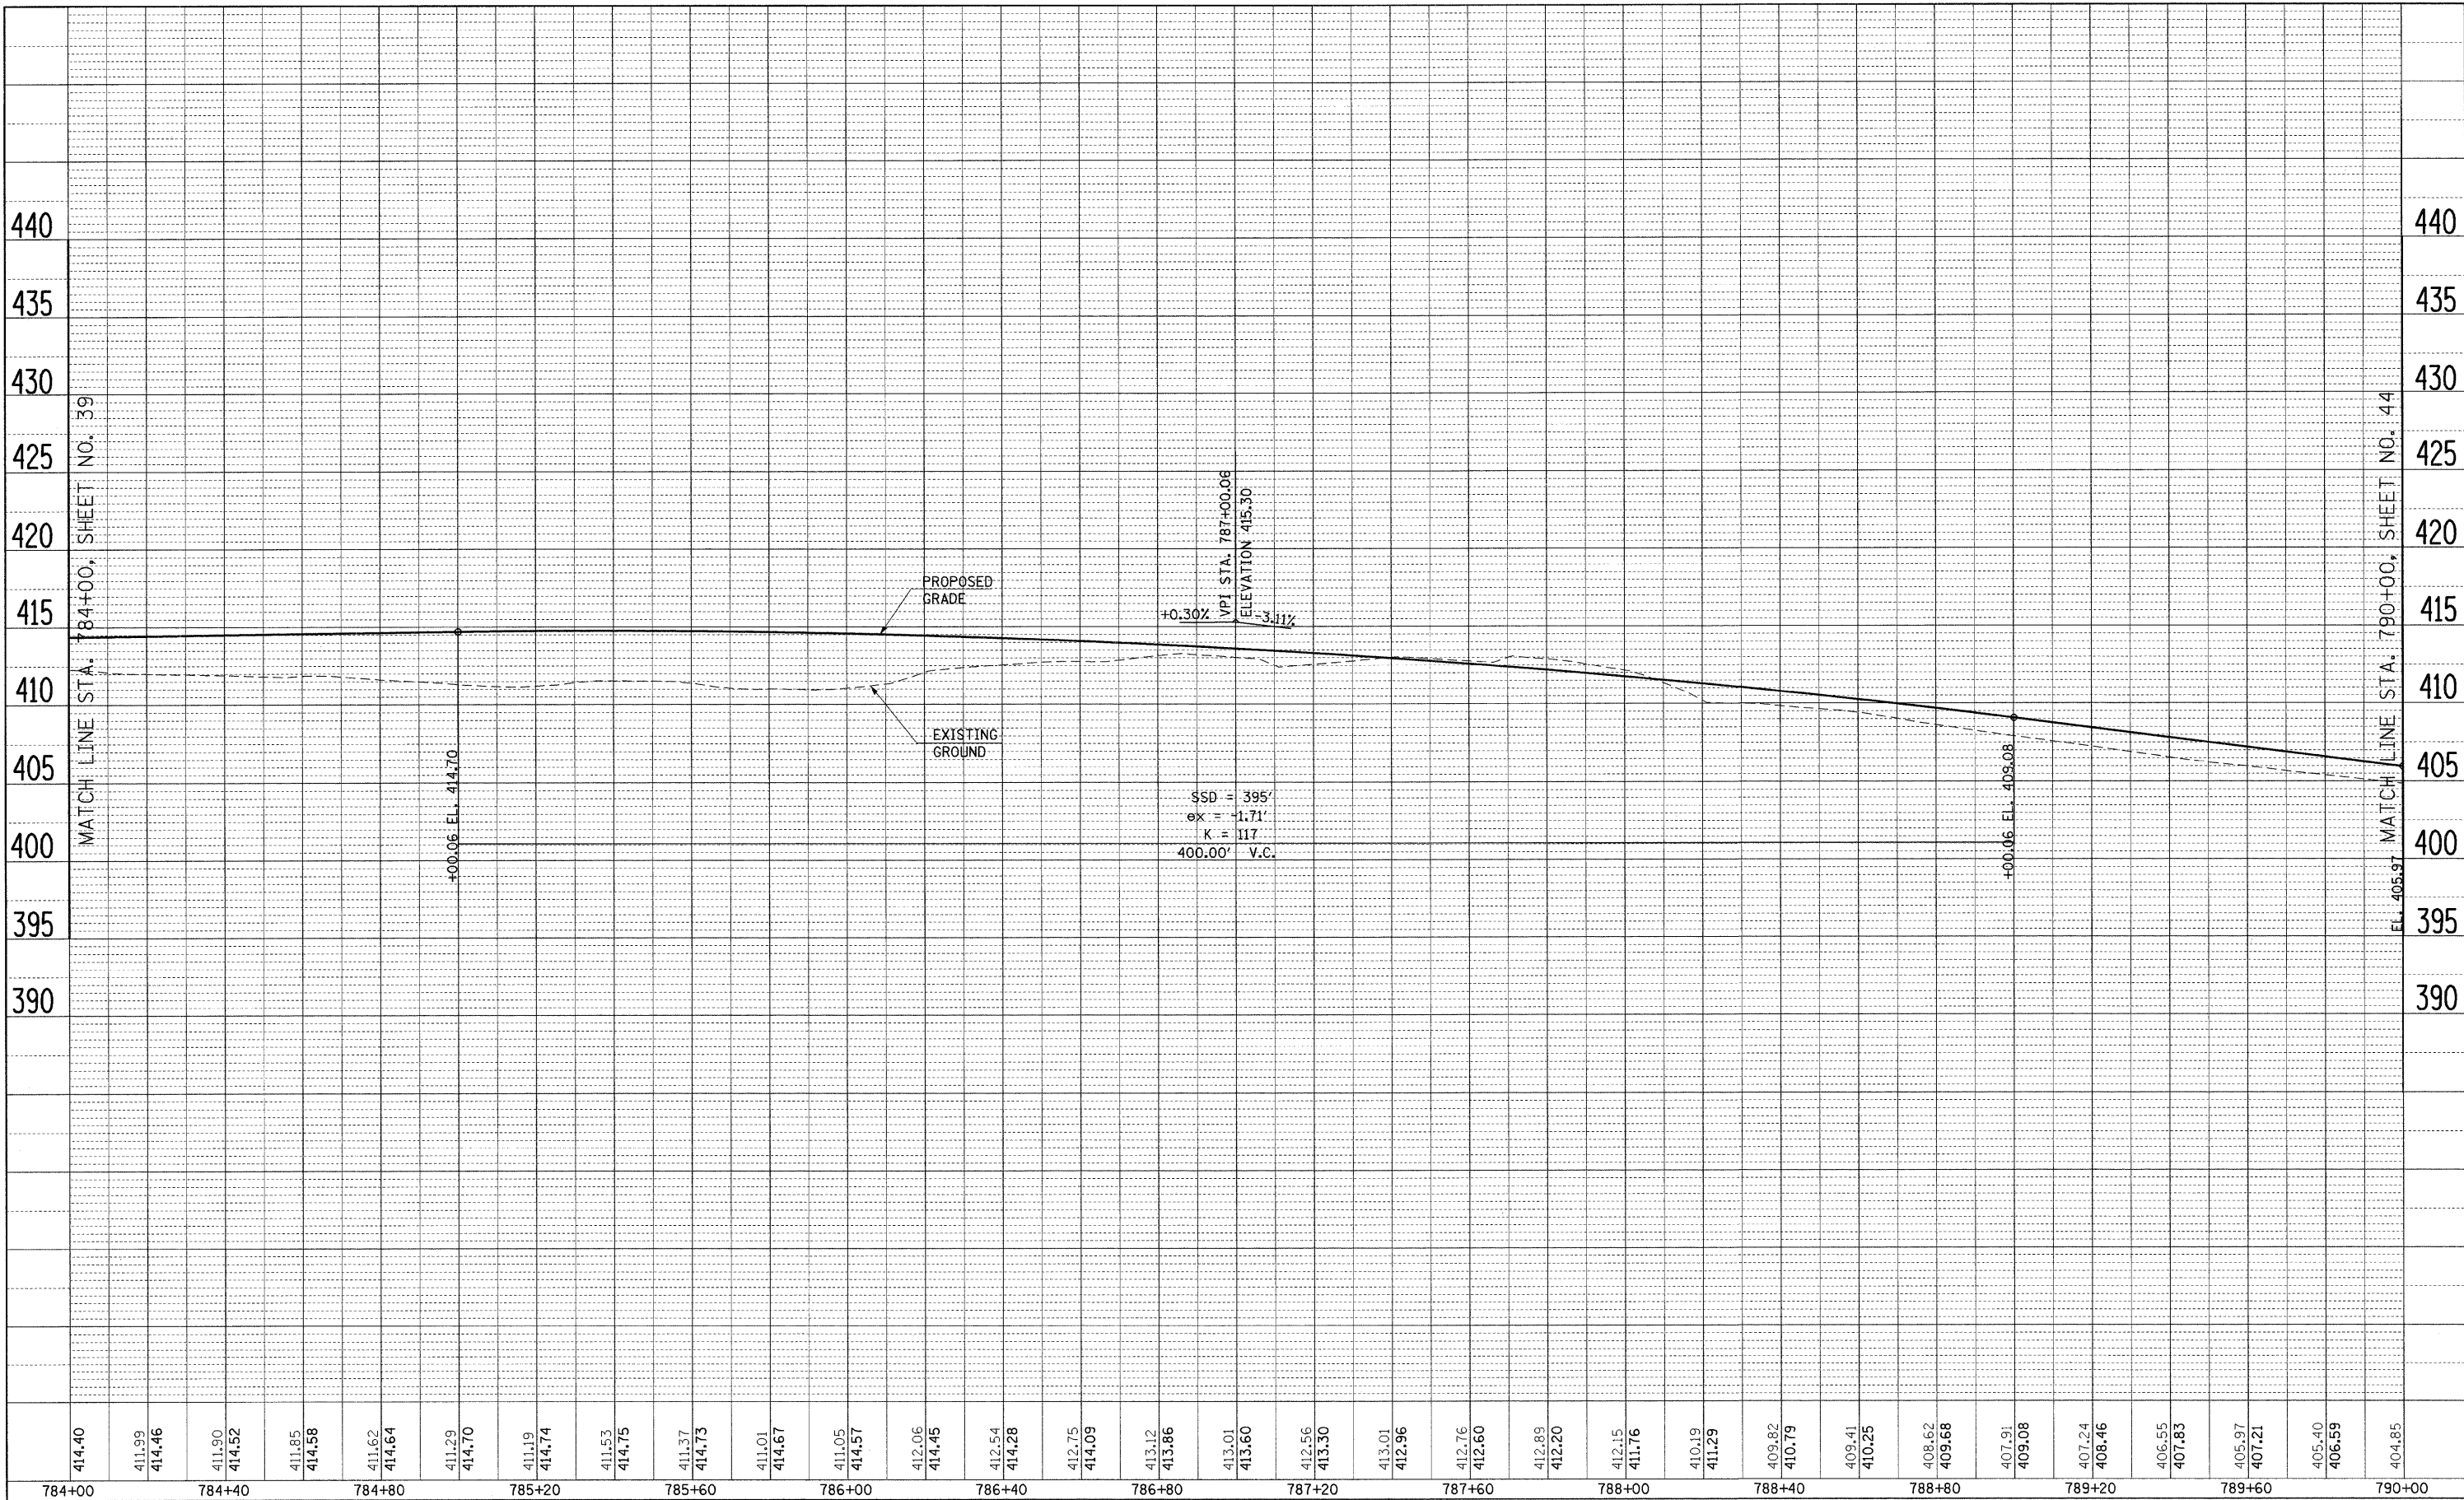

414.40	411.99	414.46	411.90	414.52	411.85	414.58	411.62	414.64	411.29	414.70	411.19	414.74	411.53	414.75	411.37	414.73	411.01	414.67	411.05	414.57	412.06	414.45	412.54	414.28	412.75	414.09	413.12	413.86	413.01	413.60	412.56	413.30	413.01	412.96	412.76	412.60	412.89	412.20	412.15	411.76	410.19	411.29	409.82	410.79	409.41	410.25	408.62	409.68	407.91	409.08	407.24	408.46	406.55	407.83	405.97	407.21	405.40	406.59	404.85
784+00	784+40		784+80		785+20		785+60		786+00		786+40		786+80		787+20		787+60		788+00		788+40		788+80		789+20		789+60		790+00																														

FILE NAME = r3npr103_new.dgn	USER NAME weaverlg	DESIGNED - L. WEAVER	REVISED -	STATE OF ILLINOIS DEPARTMENT OF TRANSPORTATION	PROFILE - RELOC. IL 3		F.A. RTE. 788	SECTION 520-2-2	COUNTY MADISON	TOTAL SHEETS 173	SHEET NO. 42	
PLOT SCALE = #SCALE#	CHECKED - A. FREY	REVISED -	SCALE:		SHEET NO. 7 OF 19 SHEETS	STA. 784+00 TO STA. 790+00	FED. ROAD DIST. NO.	ILLINOIS FED. AID PROJECT	CONTRACT NO. 76633			
PLOT DATE = 02/02/2009	DATE - 02/06/2009	REVISED -										