


PLAN	SURVEYED	BY	DATE
	PLOTTED		
	ALIGNED		
	CHECKED		
	NO. _____		
	CADD FILE NAME		

PROFILE	DESIGNED	BY	DATE
	PLOTTED		
	CHECKED		
	NO. _____		
	STRUCTURE		
	NOTATION		

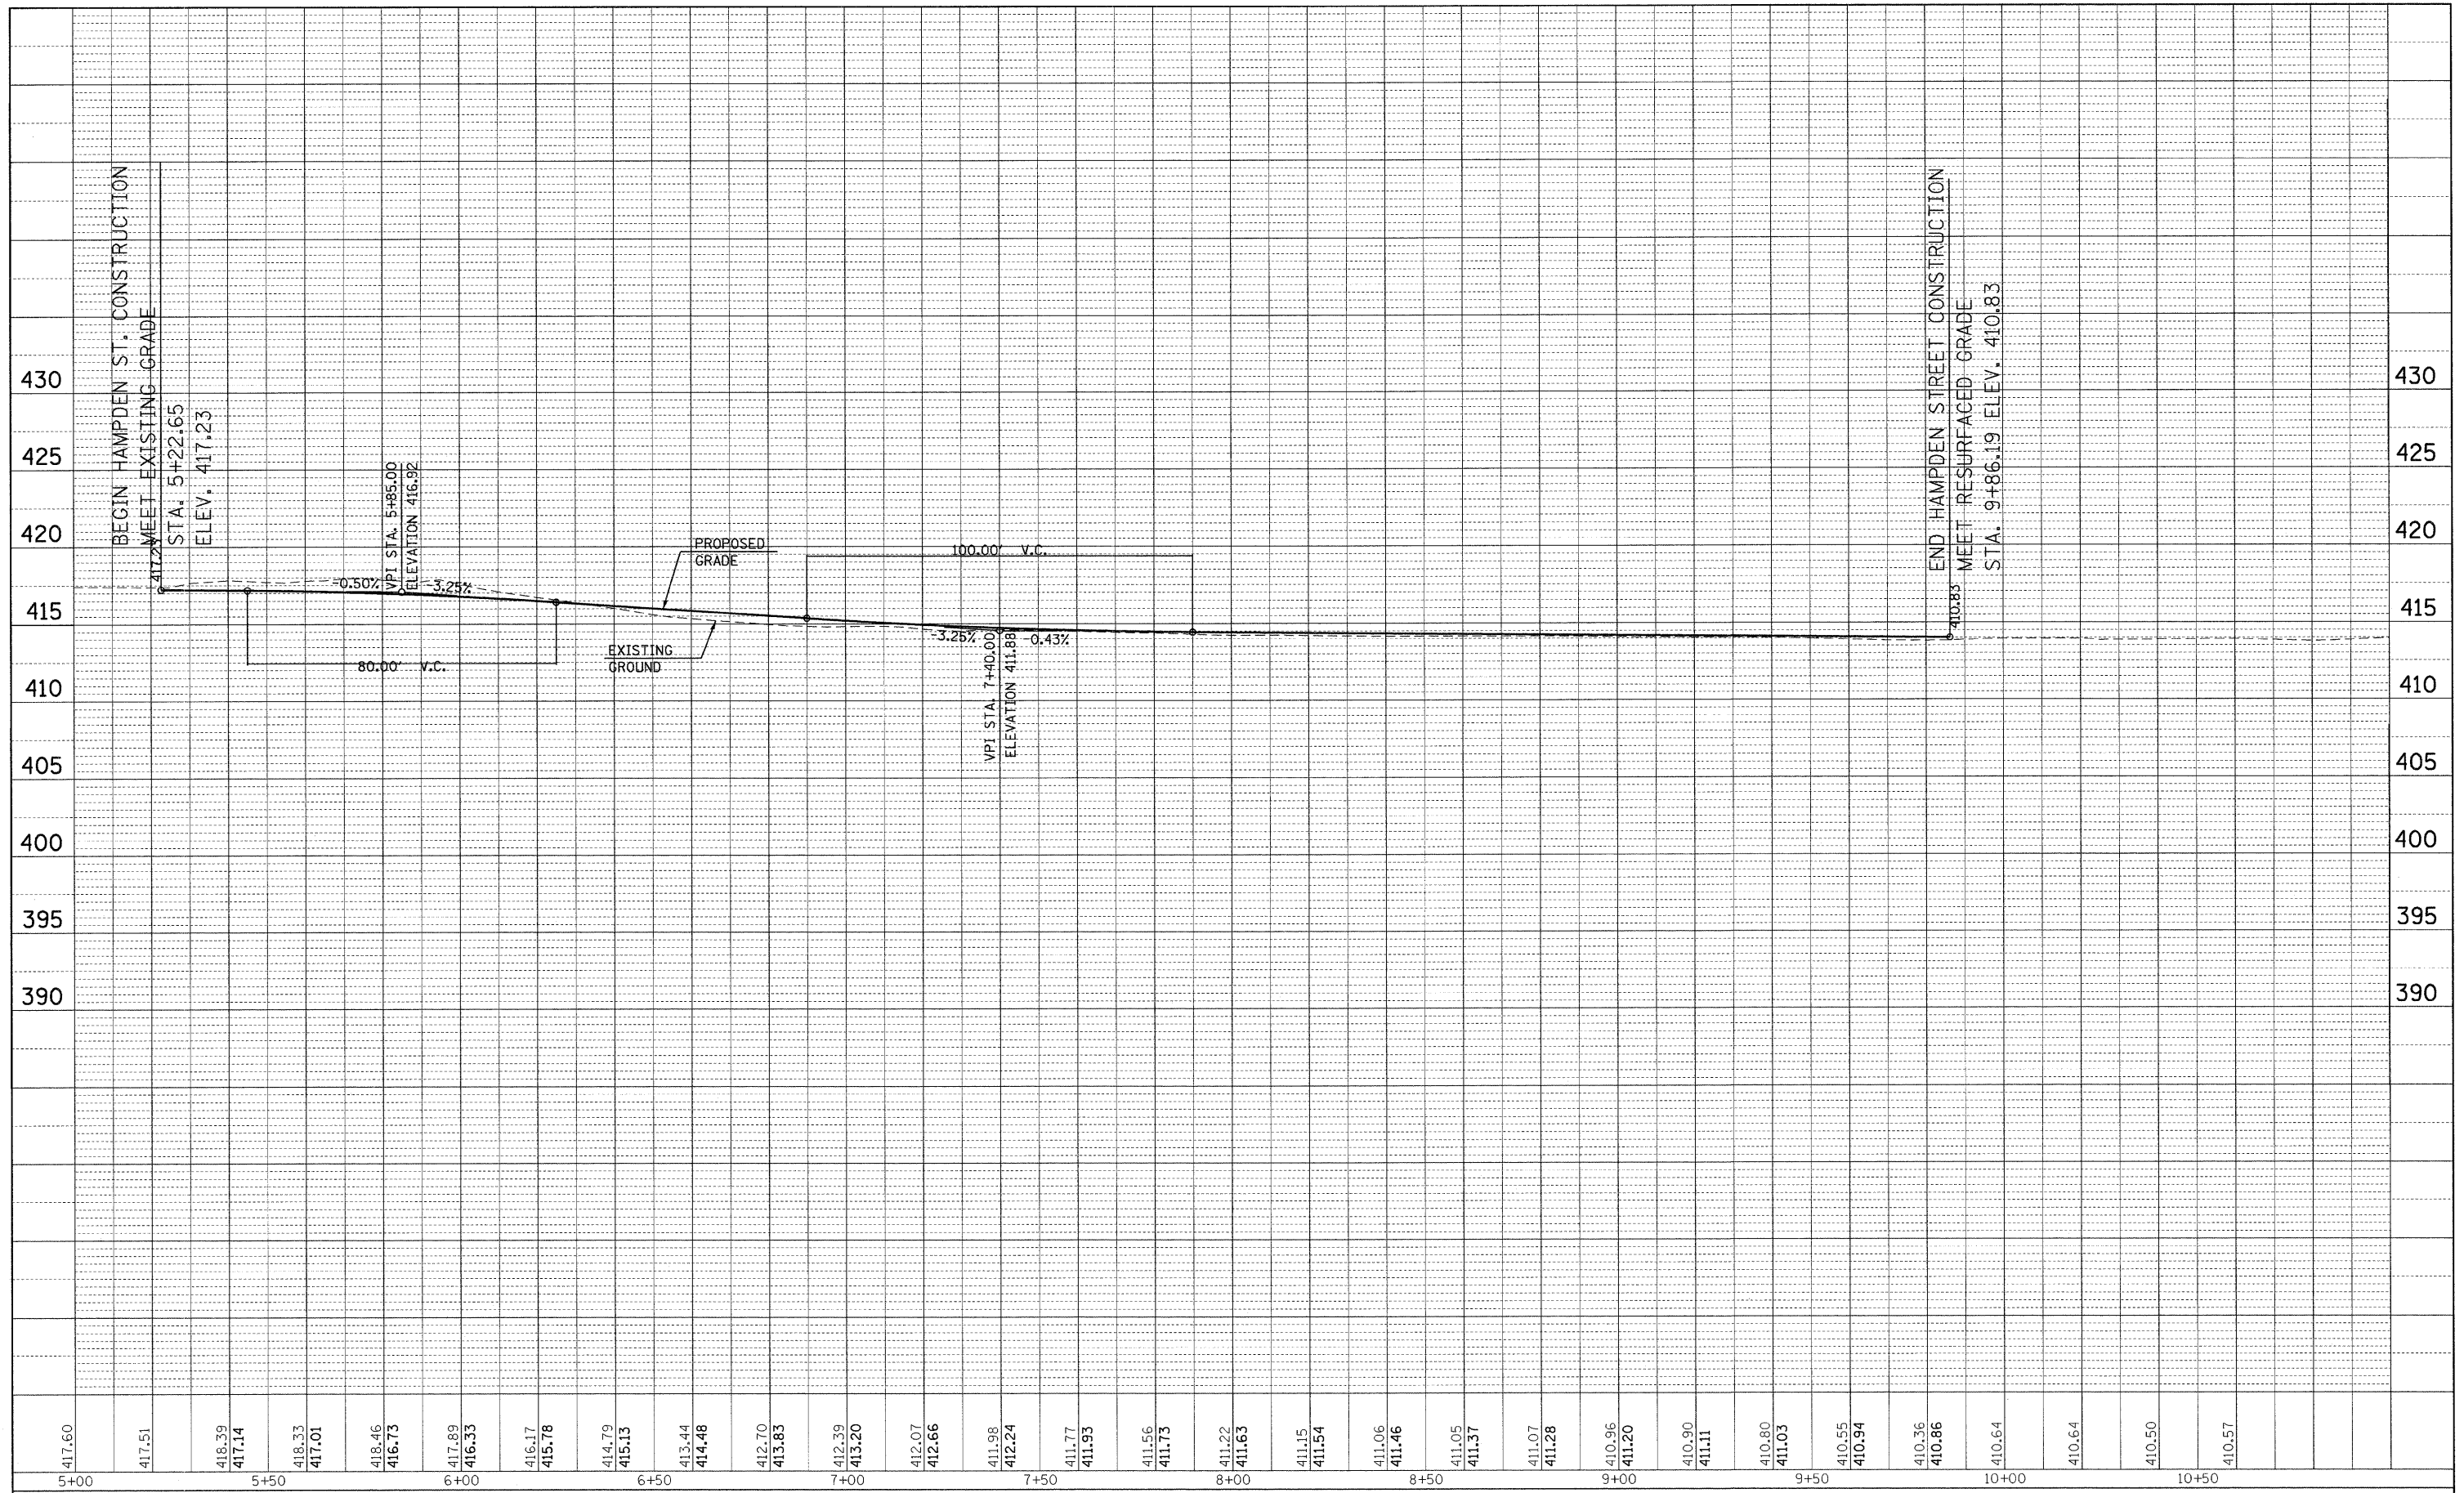

417.60	5+00	418.39	5+50	416.17	6+00	413.44	6+50	412.66	7+00	411.93	7+50	411.54	8+00	411.07	8+50	410.96	9+00	410.86	9+50	410.64	10+00	410.57	10+50
--------	------	--------	------	--------	------	--------	------	--------	------	--------	------	--------	------	--------	------	--------	------	--------	------	--------	-------	--------	-------

FILE NAME =	USER NAME	DESIGNED	REVISED	STATE OF ILLINOIS DEPARTMENT OF TRANSPORTATION	PROFILE - HAMPDEN STREET	F.A. RTE.	SECTION	COUNTY	TOTAL SHEETS	SHEET NO.	
-3npr131_new.dgn	weaverlg	DRAWN - L. WEAVER	REVISED -			788	520-2-2	MADISON	173	54	
	PLOT SCALE = #SCALE#	CHECKED - A. FREY	REVISED -			CONTRACT NO. 76633					
	PLOT DATE = 02/02/2009	DATE - 02/06/2009	REVISED -			FED. ROAD DIST. NO.	ILLINOIS FED. AID PROJECT				
SCALE:						SHEET NO. 19 OF 19 SHEETS		STA. 5+23		TO STA. 9+86	